

© This drawing is copyright and is not be reproduced or disclosed to third parties without hparchitectures prior permission.


Do not scale from this drawing, other than for Local Authority Planning purposes.

This drawing is to be read in conjunction with all relevant consultants, specialist manufacturers drawings and specifications.


Any discrepancies in dimensions or details on or between these drawings should be drawn to our attention.

All dimensions are in millimetres unless noted otherwise.

Any surveyed information incorporated within this drawing cannot be guaranteed as accurate unless confirmed by fixed dimension.

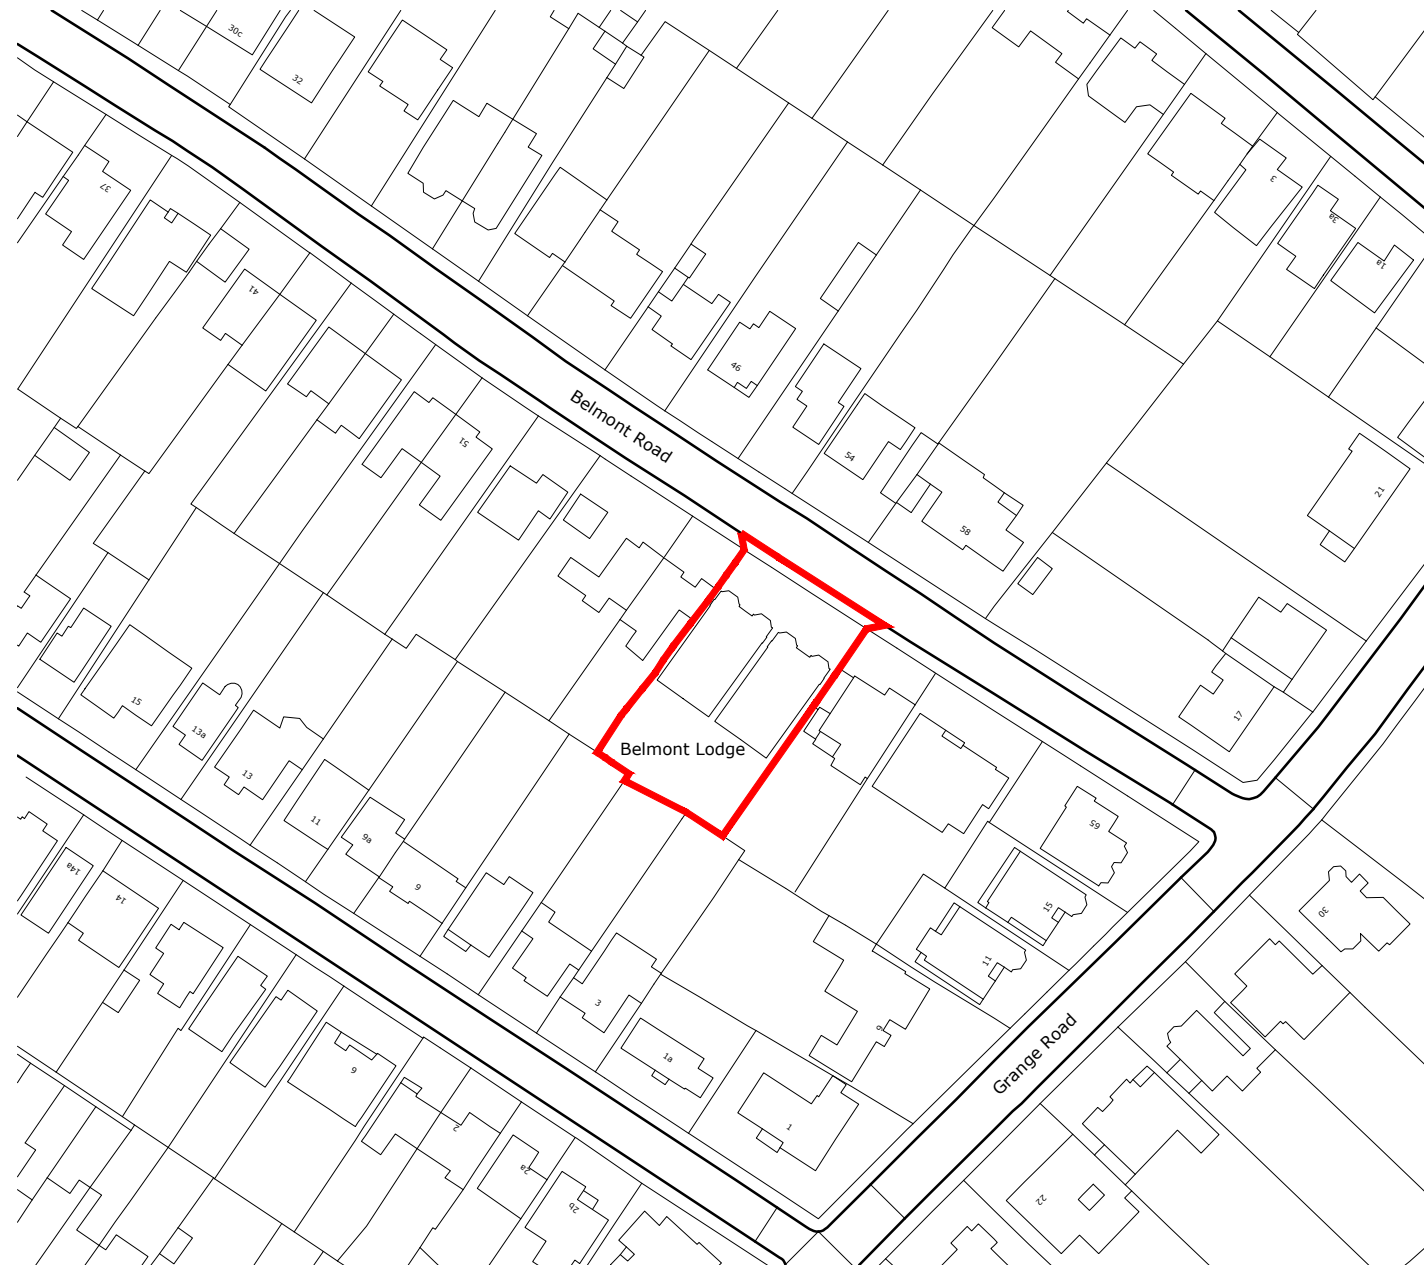

Ordnance Survey (c) Crown Copyright 2021. All rights reserved. Licence number 100022432

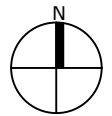

Rev	Date	Description	By
P1	19.12.23	ISSUED FOR NON MATERIAL AMENDMENT APPLICATION.	GJD

PLANNING



hparchitecture.co.uk / 01344 752 271
Manhattan House, 140 High Street, Crowthorne, Berkshire RG45 7AY


Client
CLEARVIEW HOMES

Project
BELMONT LODGE, BUSHEY

Drawing
**PLOTS 1 - 4
SITE LOCATION PLAN**

Scale	Date	Drawn By	Checked By
1:1250@A3	18.12.2023	GJD	SS

Project No.	Drawing No.	Revision
22.377	PL01	P1

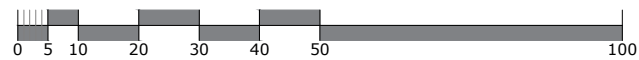

SITE LOCATION PLAN