


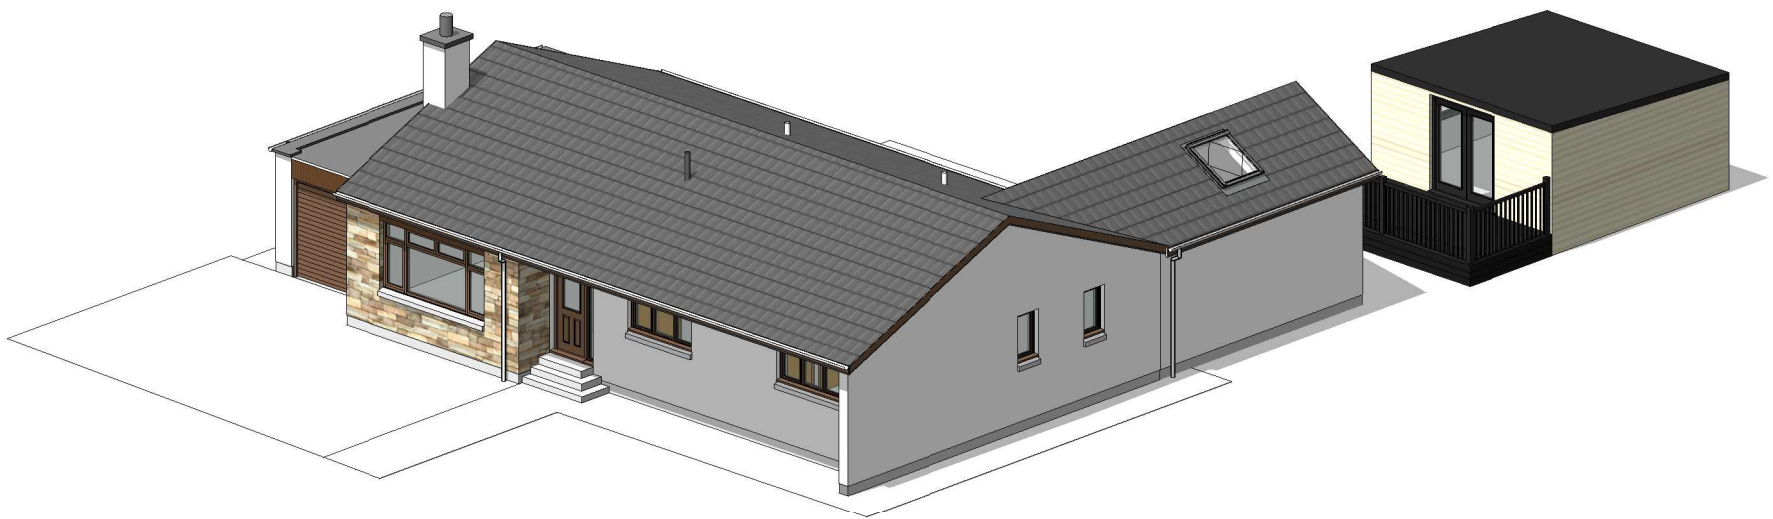

**View 1 - proposed**



**View 2 - proposed**



**View 3 - proposed**

Revisions: A    Layout Amended    09/12/2023	Client <b>Andrew Fraser</b>	Drawing title <b>Proposed 3D Images</b>		
	Project Proposed Extension at 19 Barnview, Culloden, INVERNESS, IV2 7EX	Scale	Date 24/11/23	Sheet <b>A3</b>
		Job No. 2023-11	Drwg No. PL00-300	Revision A