
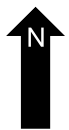
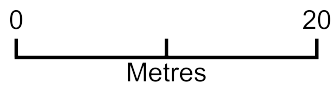


7&9 Westgate Wetherby LS22 6LL

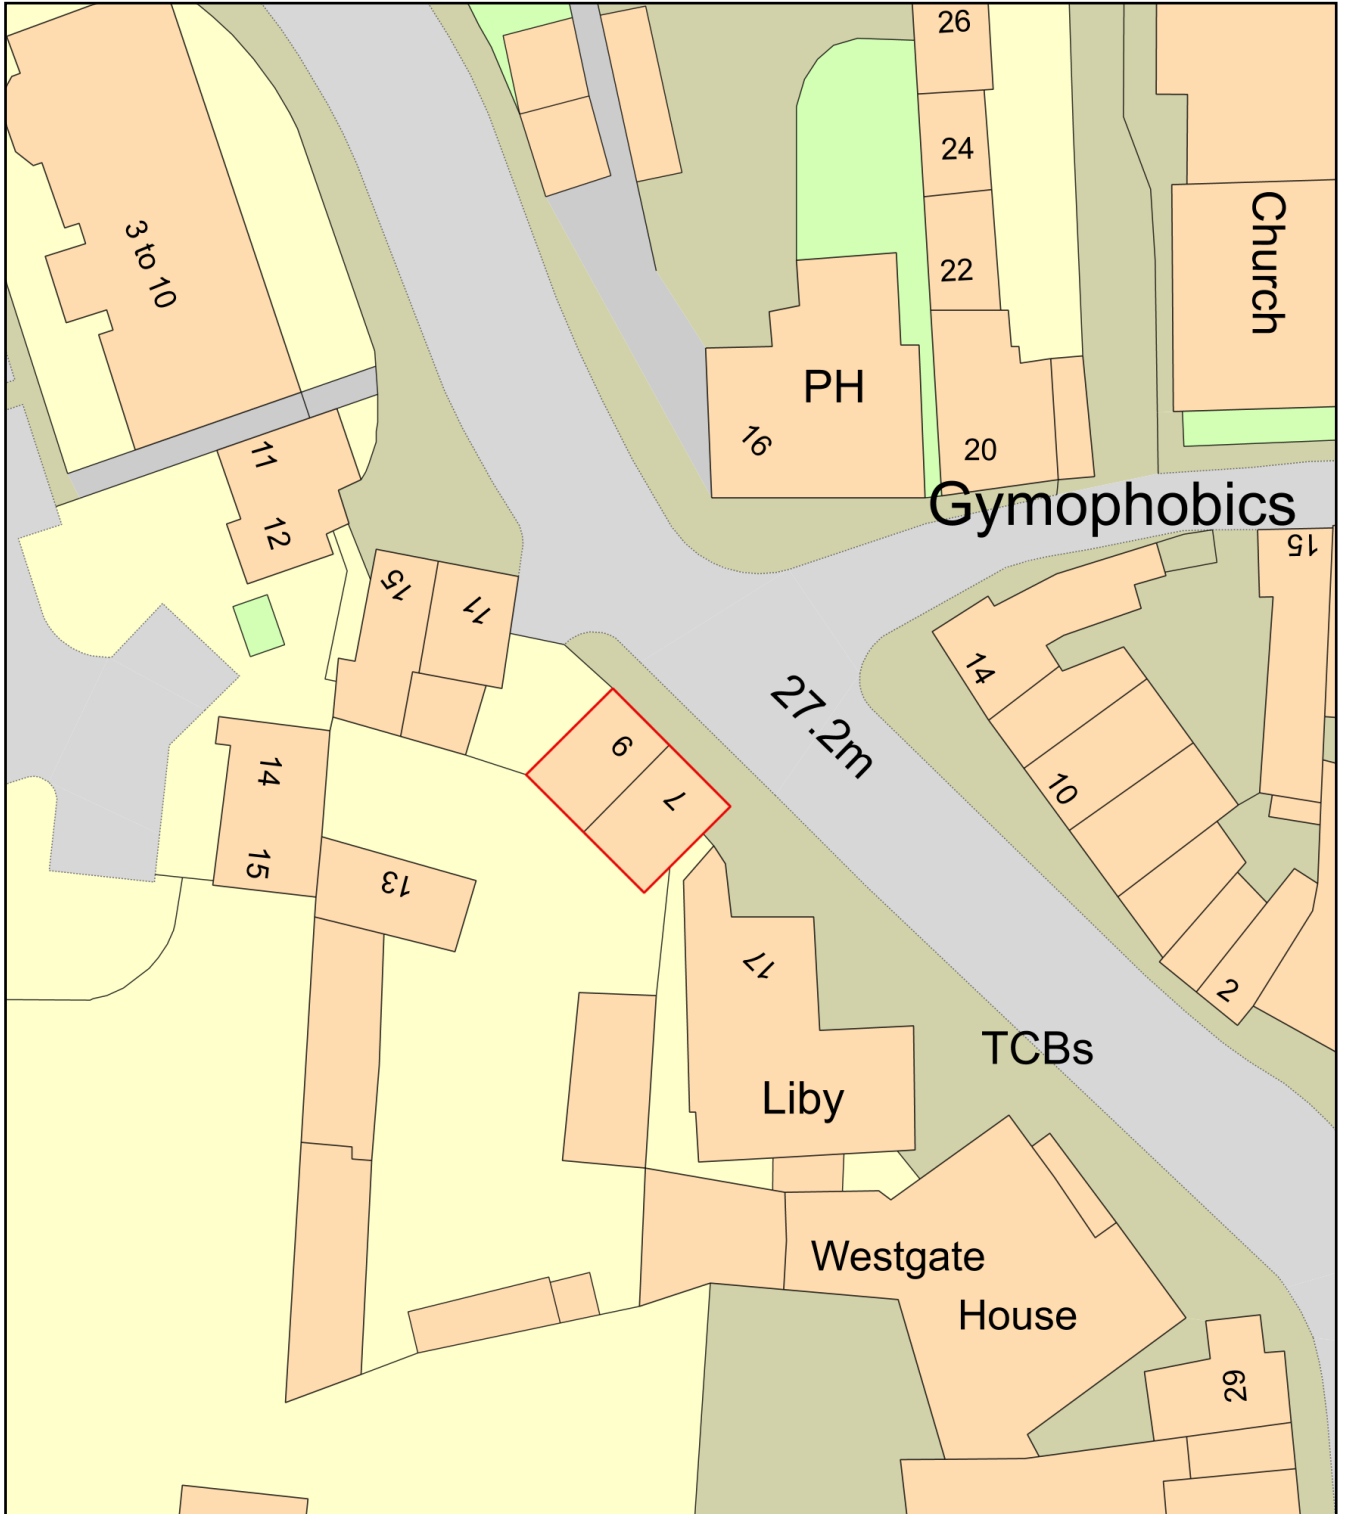

Plan Produced for: K Bird

Date Produced: 28 Nov 2023

Plan Reference Number: TQRQM23332183245710

Scale: 1:500 @ A4