



23 Brudenell Mount
Existing Elevations

Front

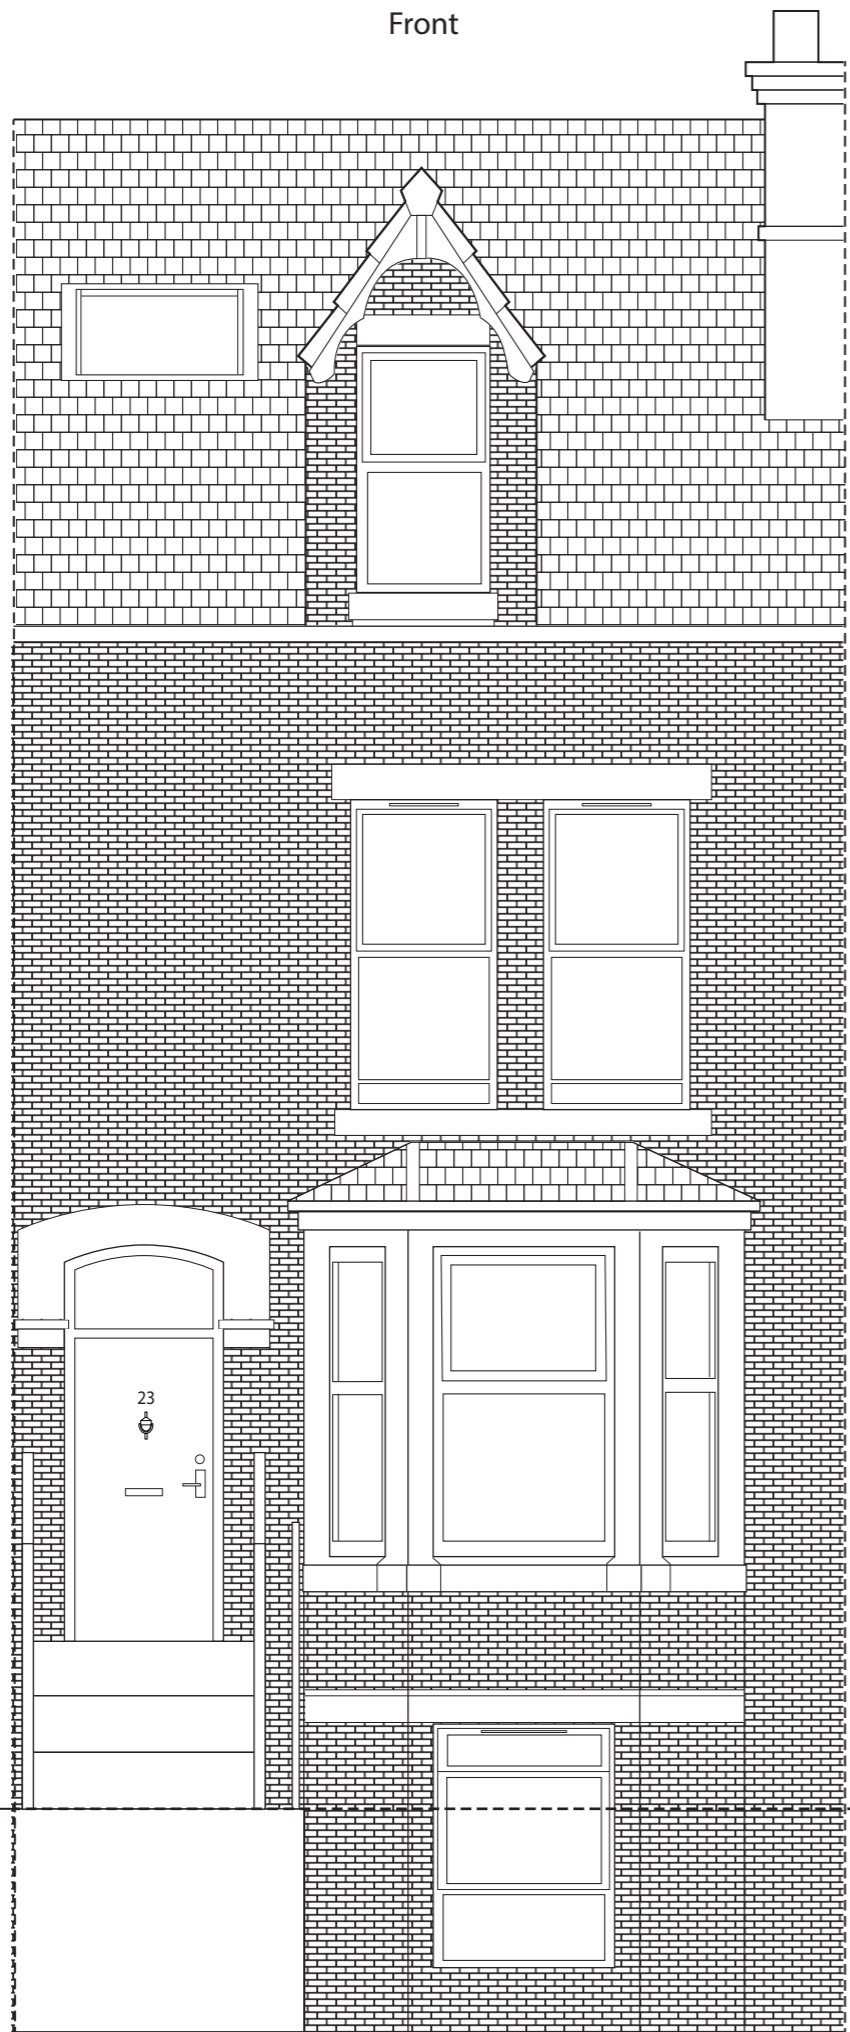

Rear

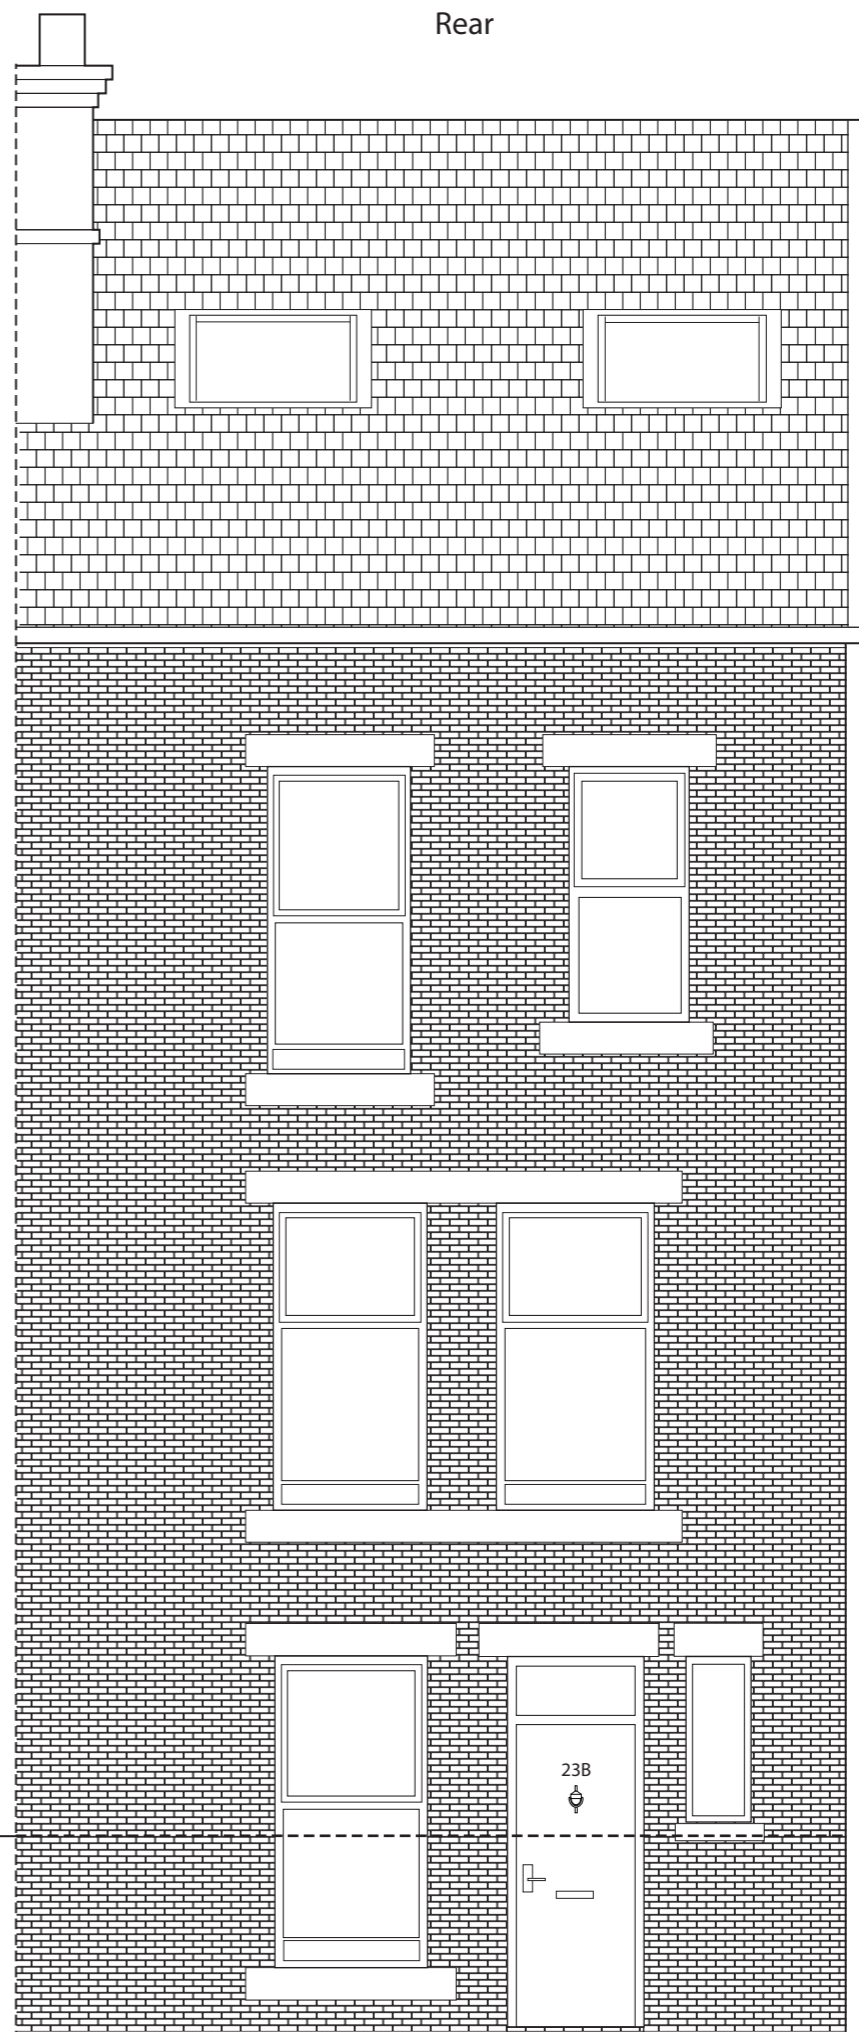

Leeds Property Group
224 Burley Road
Leeds, LS4 2EU
Tel: 0113 3680000

Project:
23 Brudenell Mount, Leeds LS6 1HT

Title:
Existing Elevations

Scale:
1:50 @A3

Drawn By: JG

22/11/23

Checked By: JW, PT