




EXISTING GROUND FLOOR  
(1:100 @ A3)

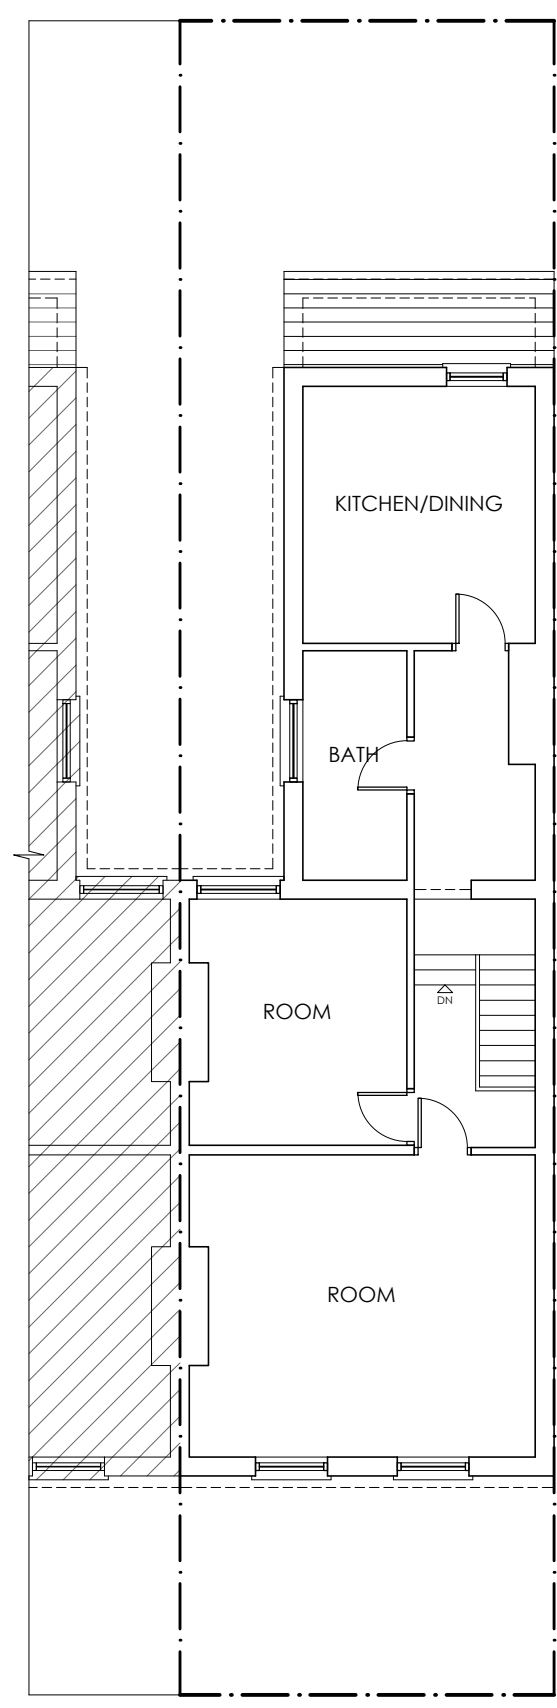

EXISTING FIRST FLOOR  
(1:100 @ A3)

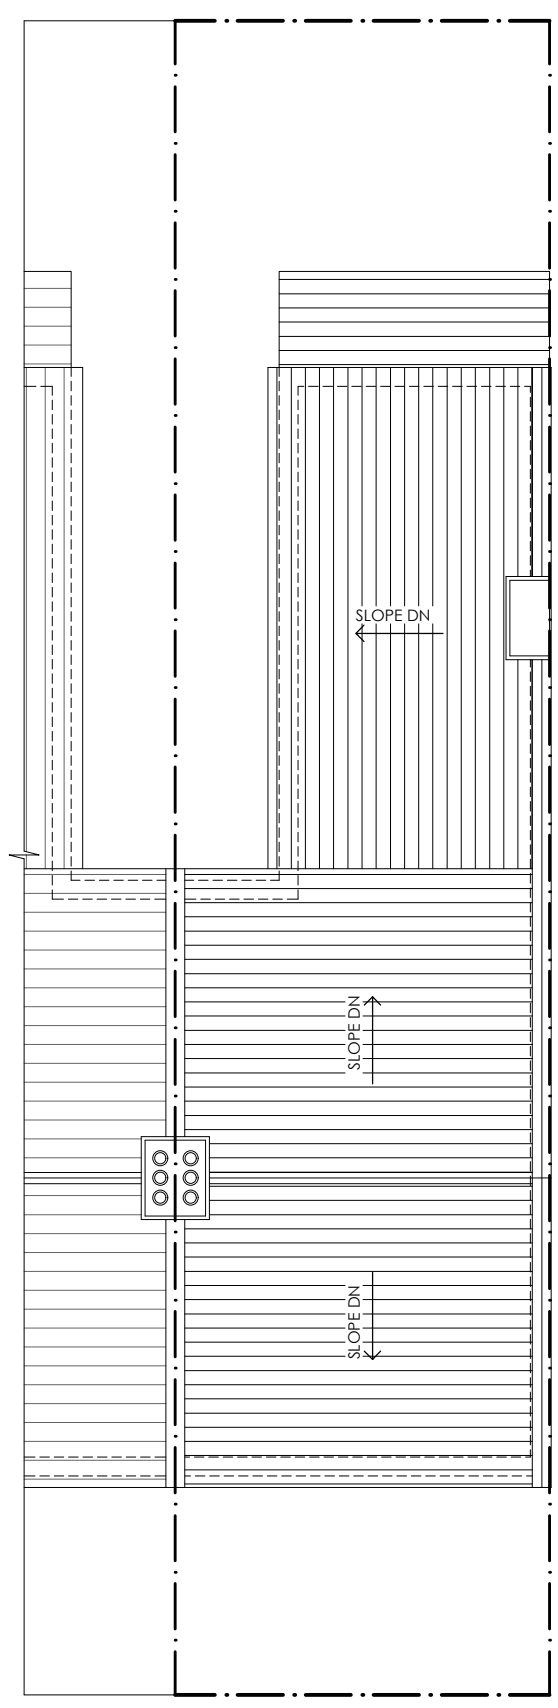

EXISTING ROOF  
(1:100 @ A3)

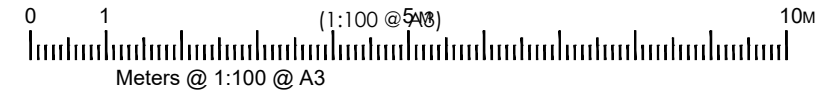

CODE  
23.050  
72CR

CLIENT LONDON SRI MURUGAN TEMPLE  
PROJECT EXTENSION  
72, CHURCH ROAD, MANOR PARK, E12 6AF

NO	A304	
VER	A	REV 00

TITLE

EXISTING FLOOR PLANS

DATE	2023.10.18	
DES	JRS	DRN IP

**ARCICON**  
AN INTEGRATED APPROACH

+44 (0) 7557140325 | mail@arcicon.com  
+44 (0) 2084706165 | arcicon.com  
26 St. Olaves Road, Eastham, London E6 2PA

