




PROPOSED GROUND FLOOR
(1:100 @ A3)

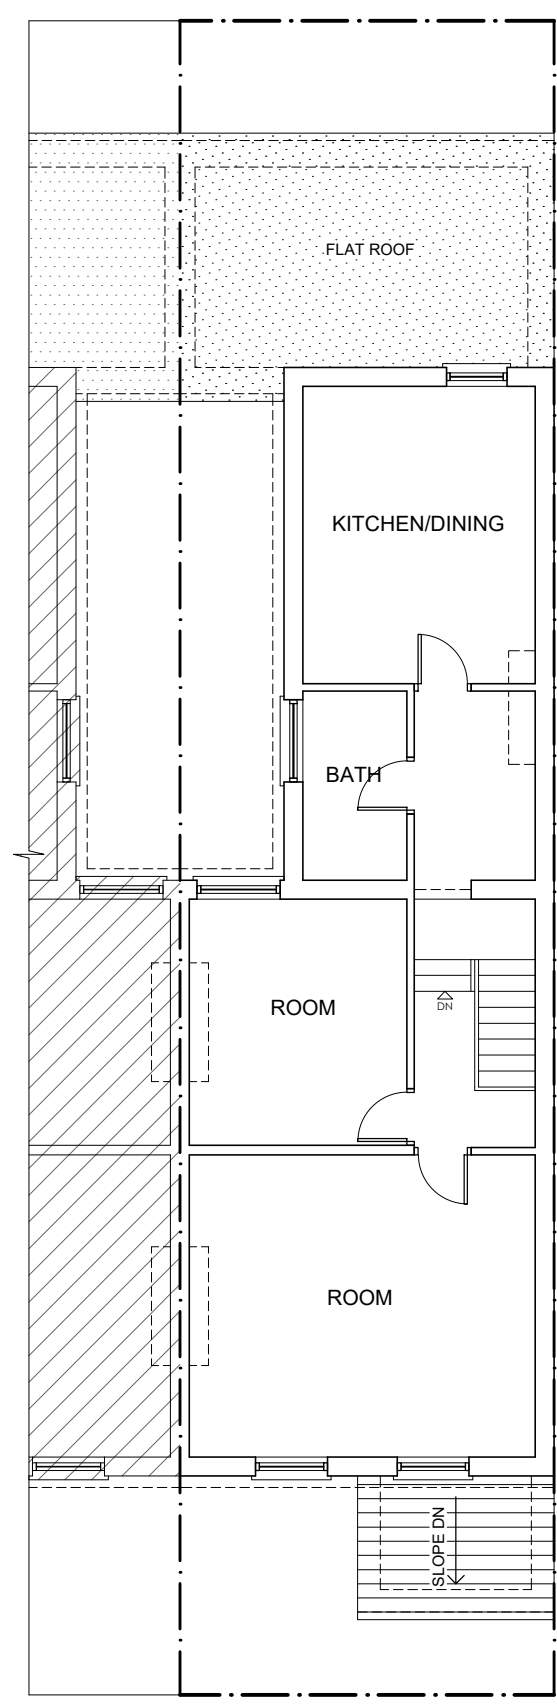

PROPOSED FIRST FLOOR
(1:100 @ A3)

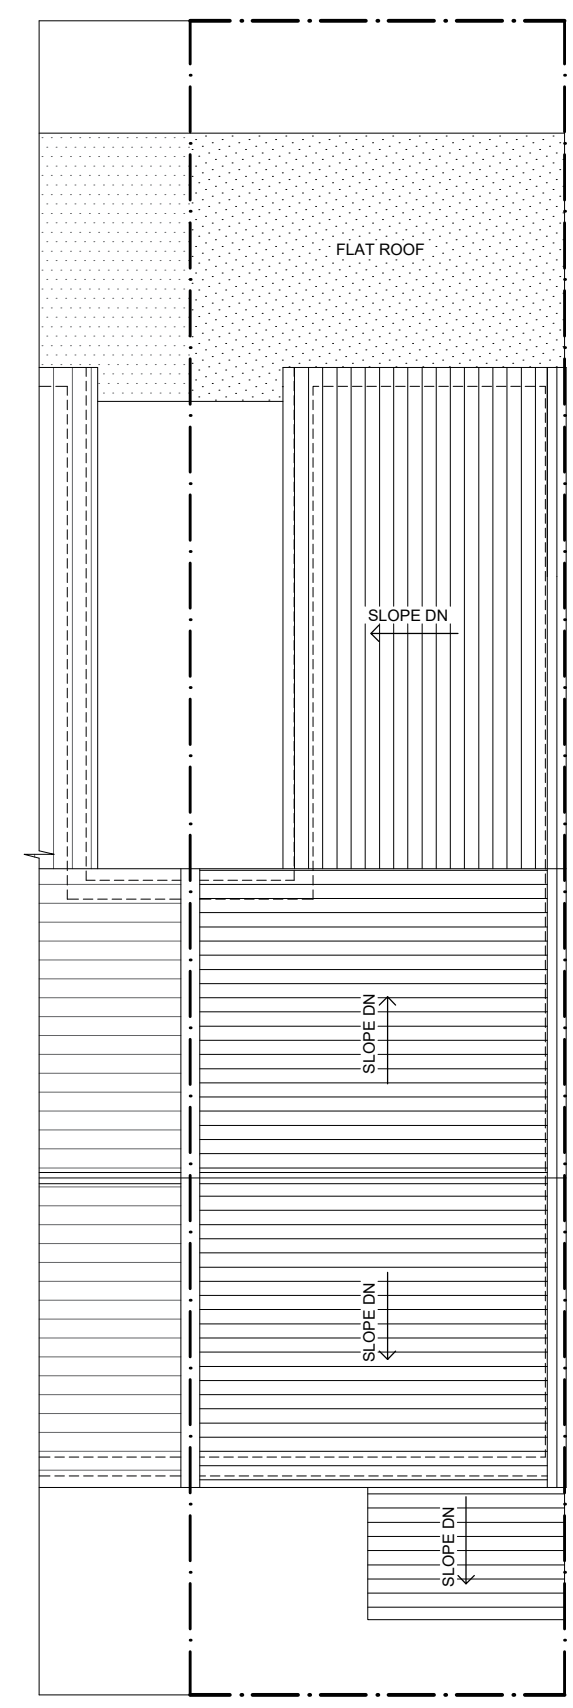

PROPOSED ROOF
(1:100 @ A3)

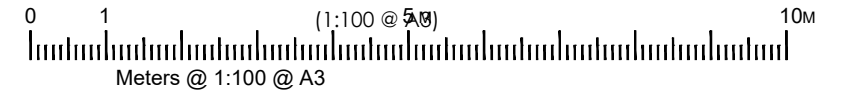

CODE
23.050
72CR

CLIENT
LONDON SRI MURUGAN TEMPLE

PROJECT
EXTENSION
72, CHURCH ROAD, MANOR PARK, E12 6AF

NO	A306	
VER	A	REV 00

PROPOSED FLOOR PLANS

DATE
2023.10.18

DES JRS DRN IP

ARCICON
AN INTEGRATED APPROACH

+44 (0) 7557140325 | mail@arcicon.com
+44 (0) 2084706165 | arcicon.com

26 St. Olaves Road, Eastham, London E6 2PA

