
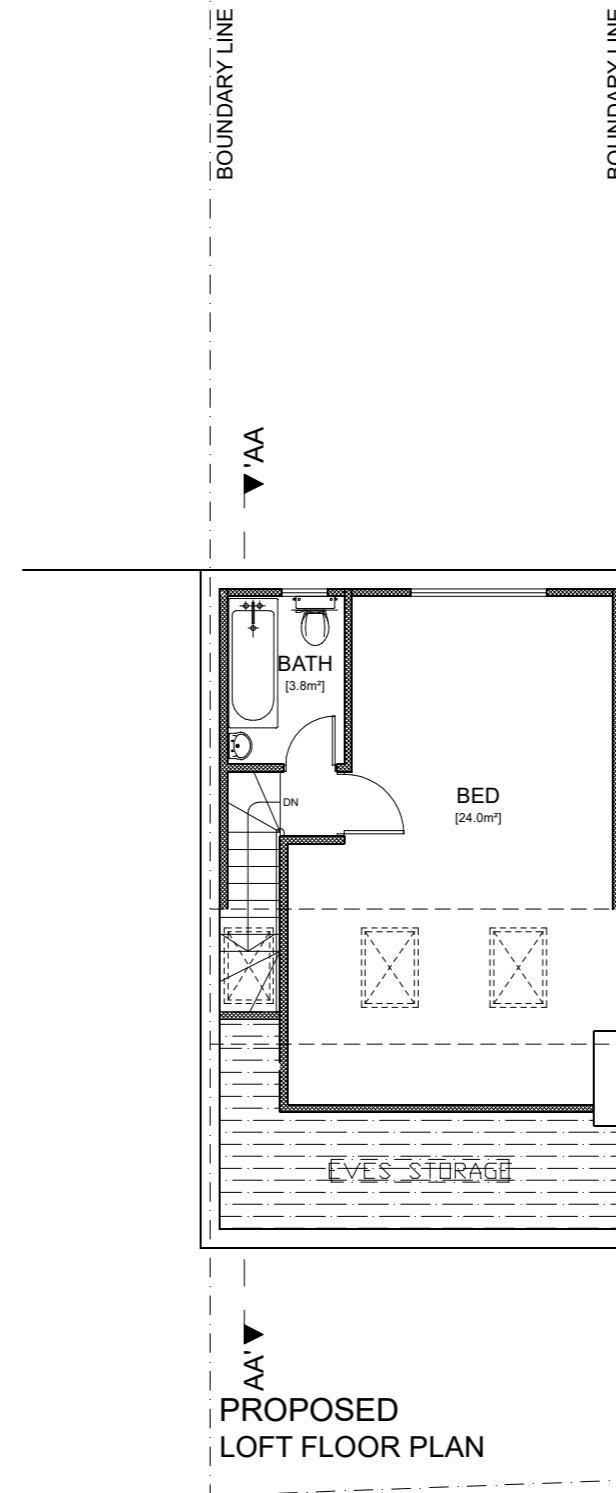


LEGEND


■ Area calculated from blue outlined
whereas headroom height up to 1500mm

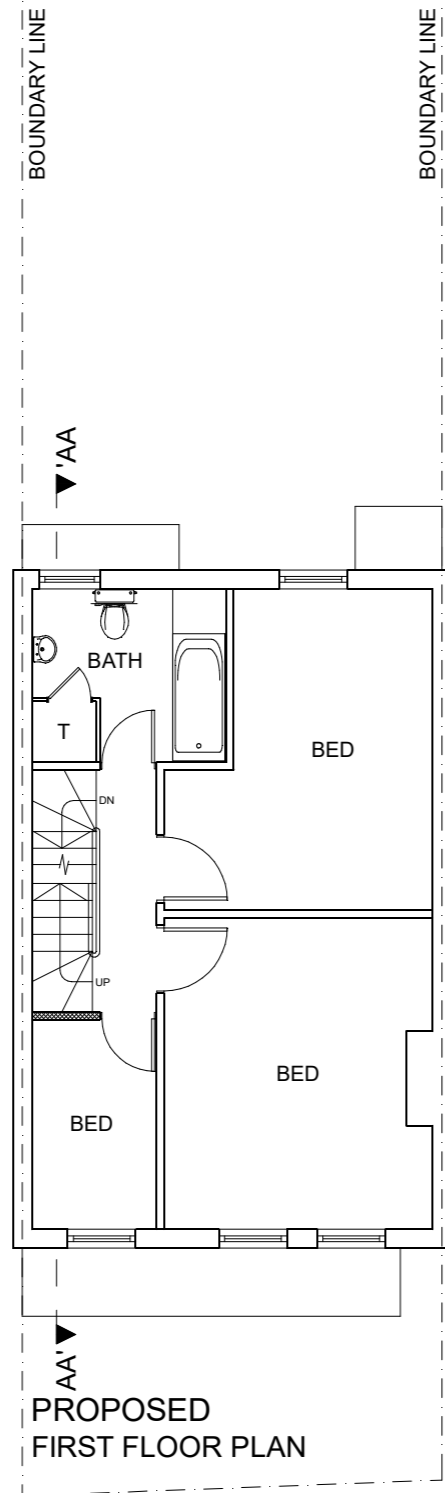

PROJECT :
18 Strathearn Road Sutton
SM1 2RS

TITLE :
PROPOSED FIRST & LOFT PLAN
(OPTION 1)
REF : 238-ST-SK02

STRUCTURE MATTERS Ltd®
email: info@structure-matters.co.uk
website: <https://structure-matters.co.uk/>

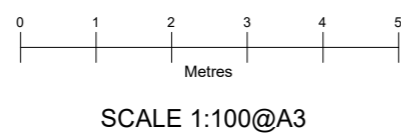

P3	09.12.23	PLANNING ISSUE	KT
P2	05.12.23	PLANNING ISSUE	FV
P1	24.10.23	PLANNING ISSUE	FV
		AMENDMENT	BY