



Ground Floor Plan

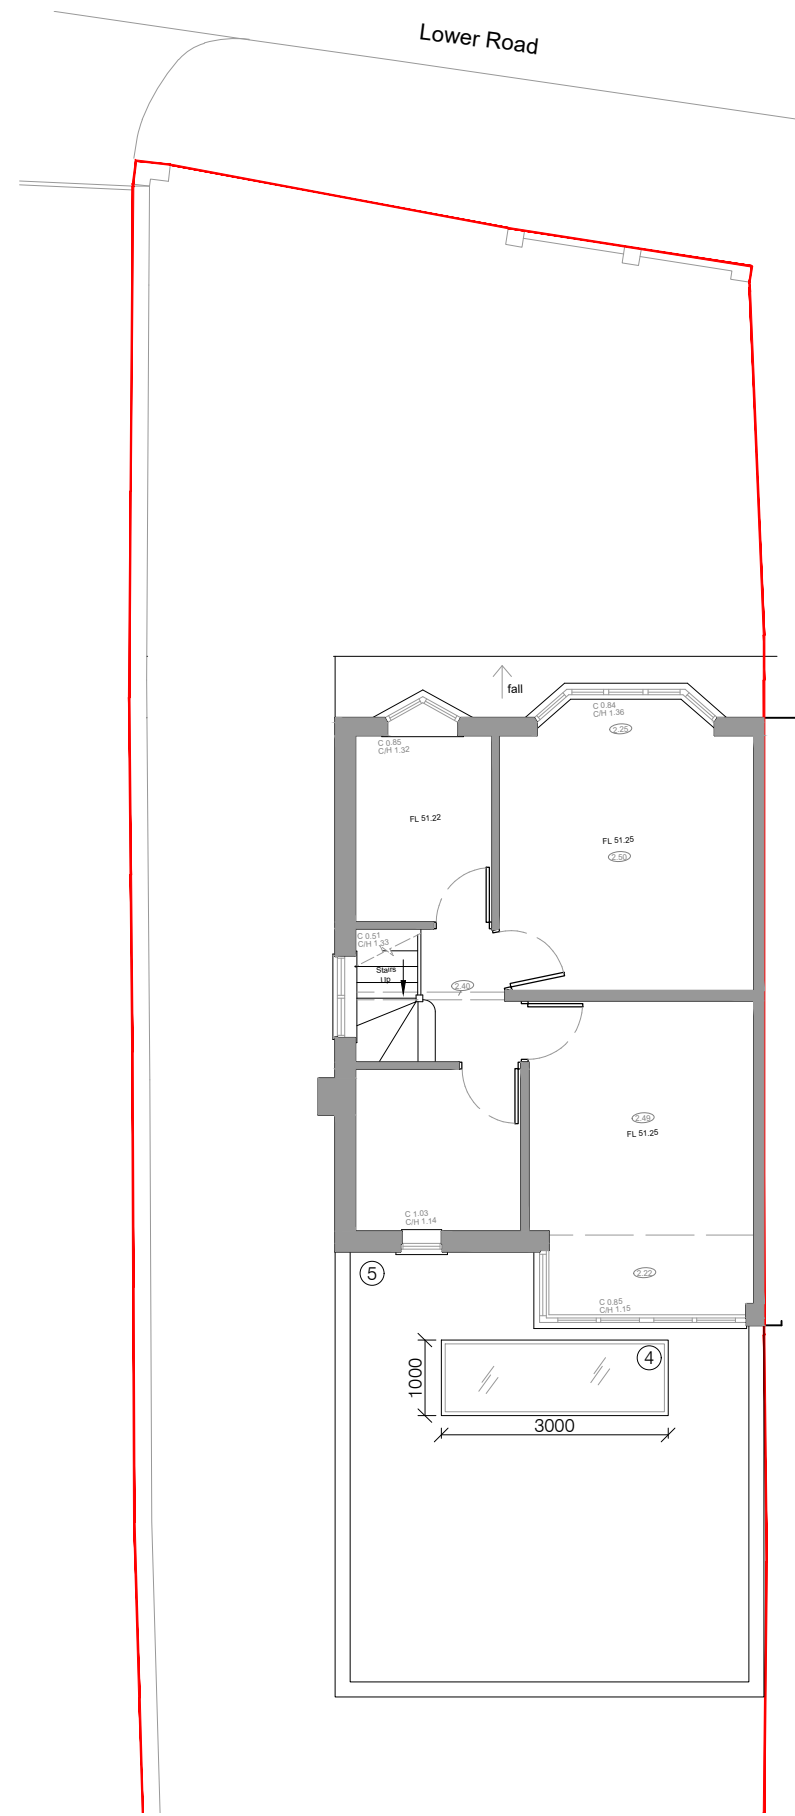

First Floor Plan

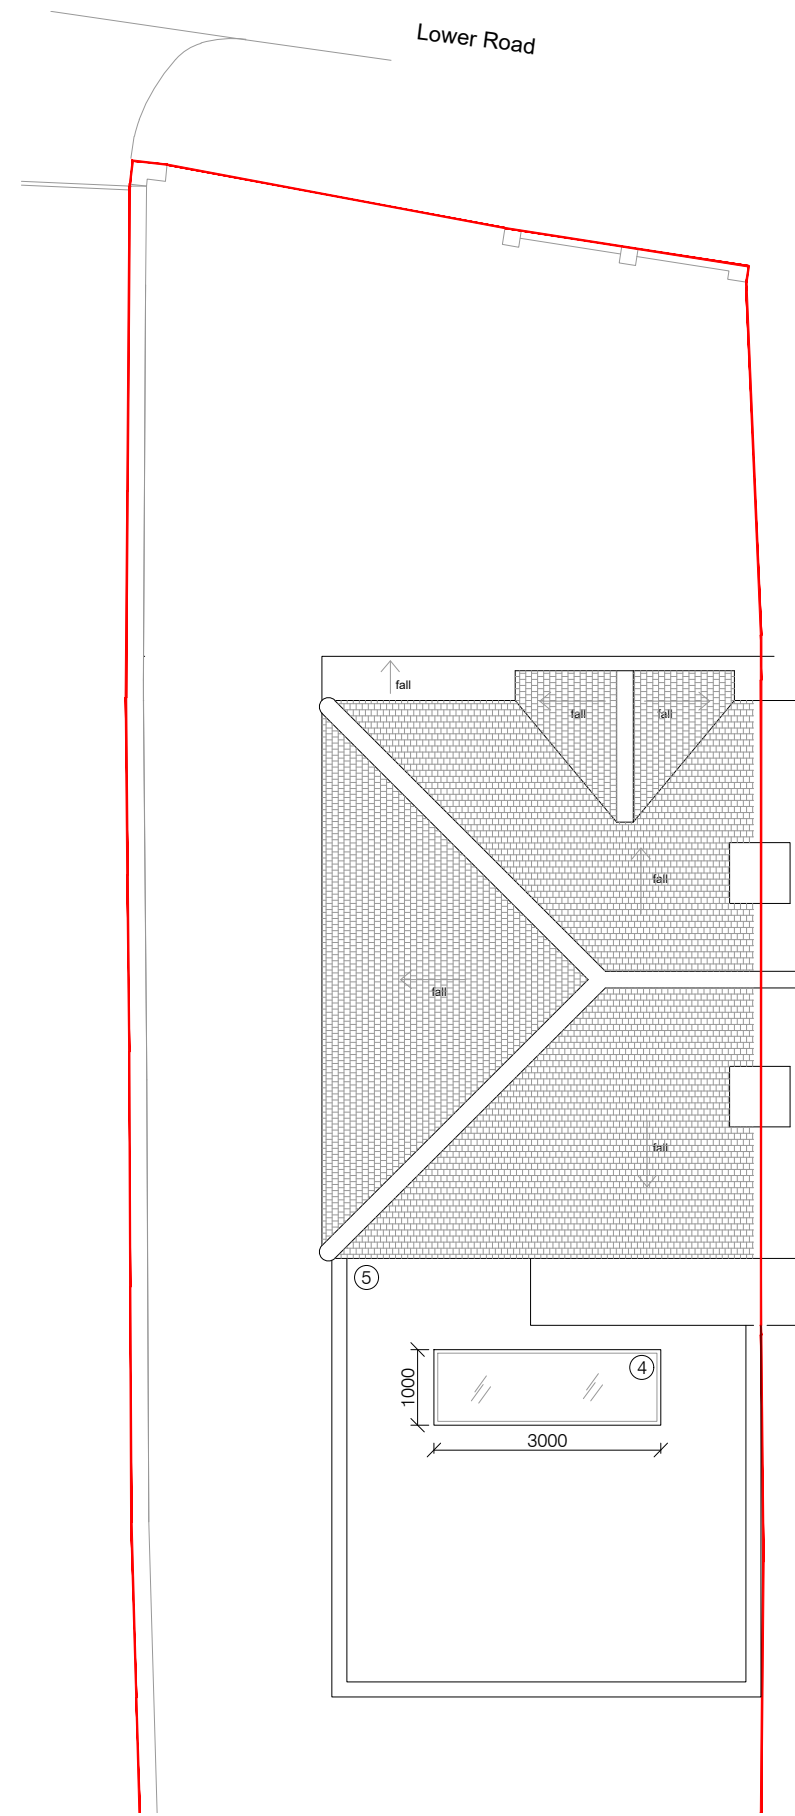

Roof Plan

- LEGEND**
- ① Existing structures to be demolished
 - ② New brickwork to match existing
 - ③ New PVC windows , frames to match existing.
 - ④ New rooflight , frame to match existing
 - ⑤ New single ply membrane flat roof

