



Ground Floor Plan

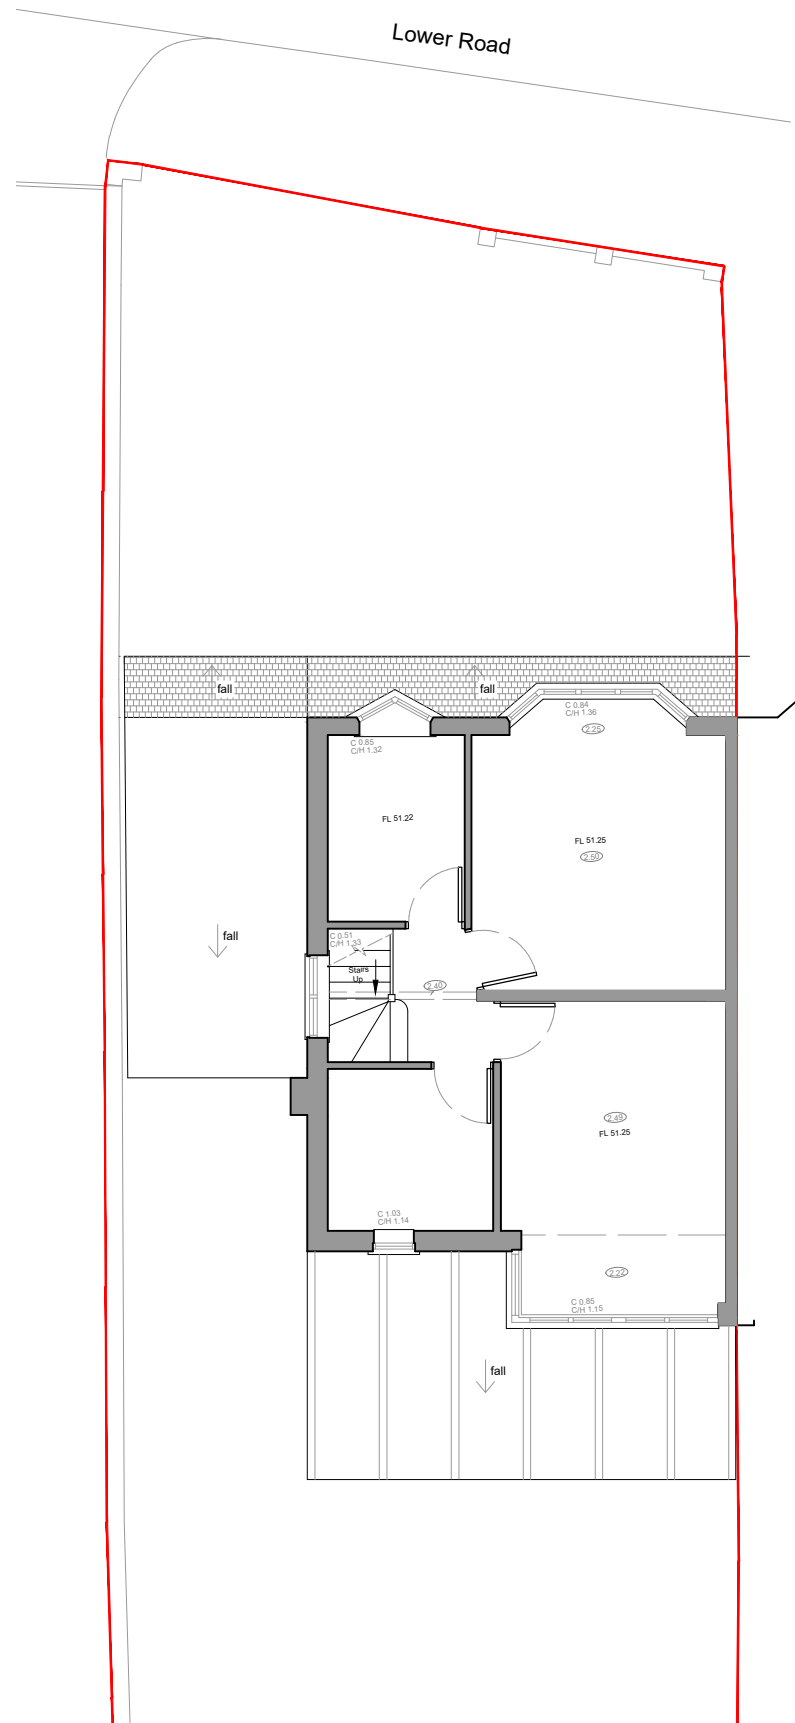

First Floor Plan

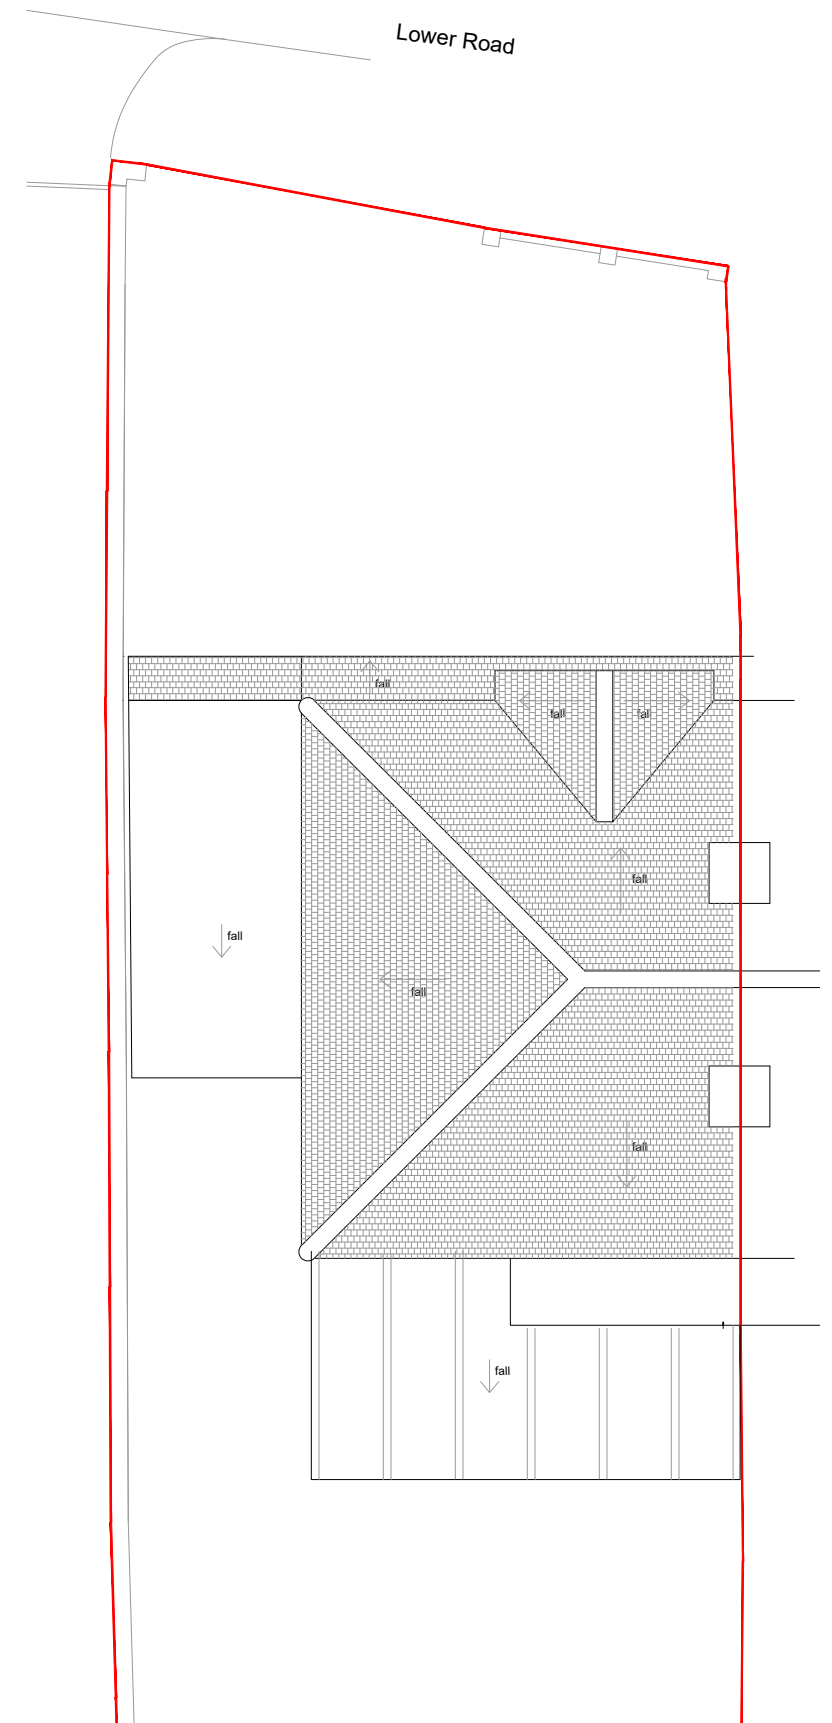

Roof Plan

 Boundary line



1:100 scale
0 1 2 3 4 5m

