



Location Plan  
1:1250

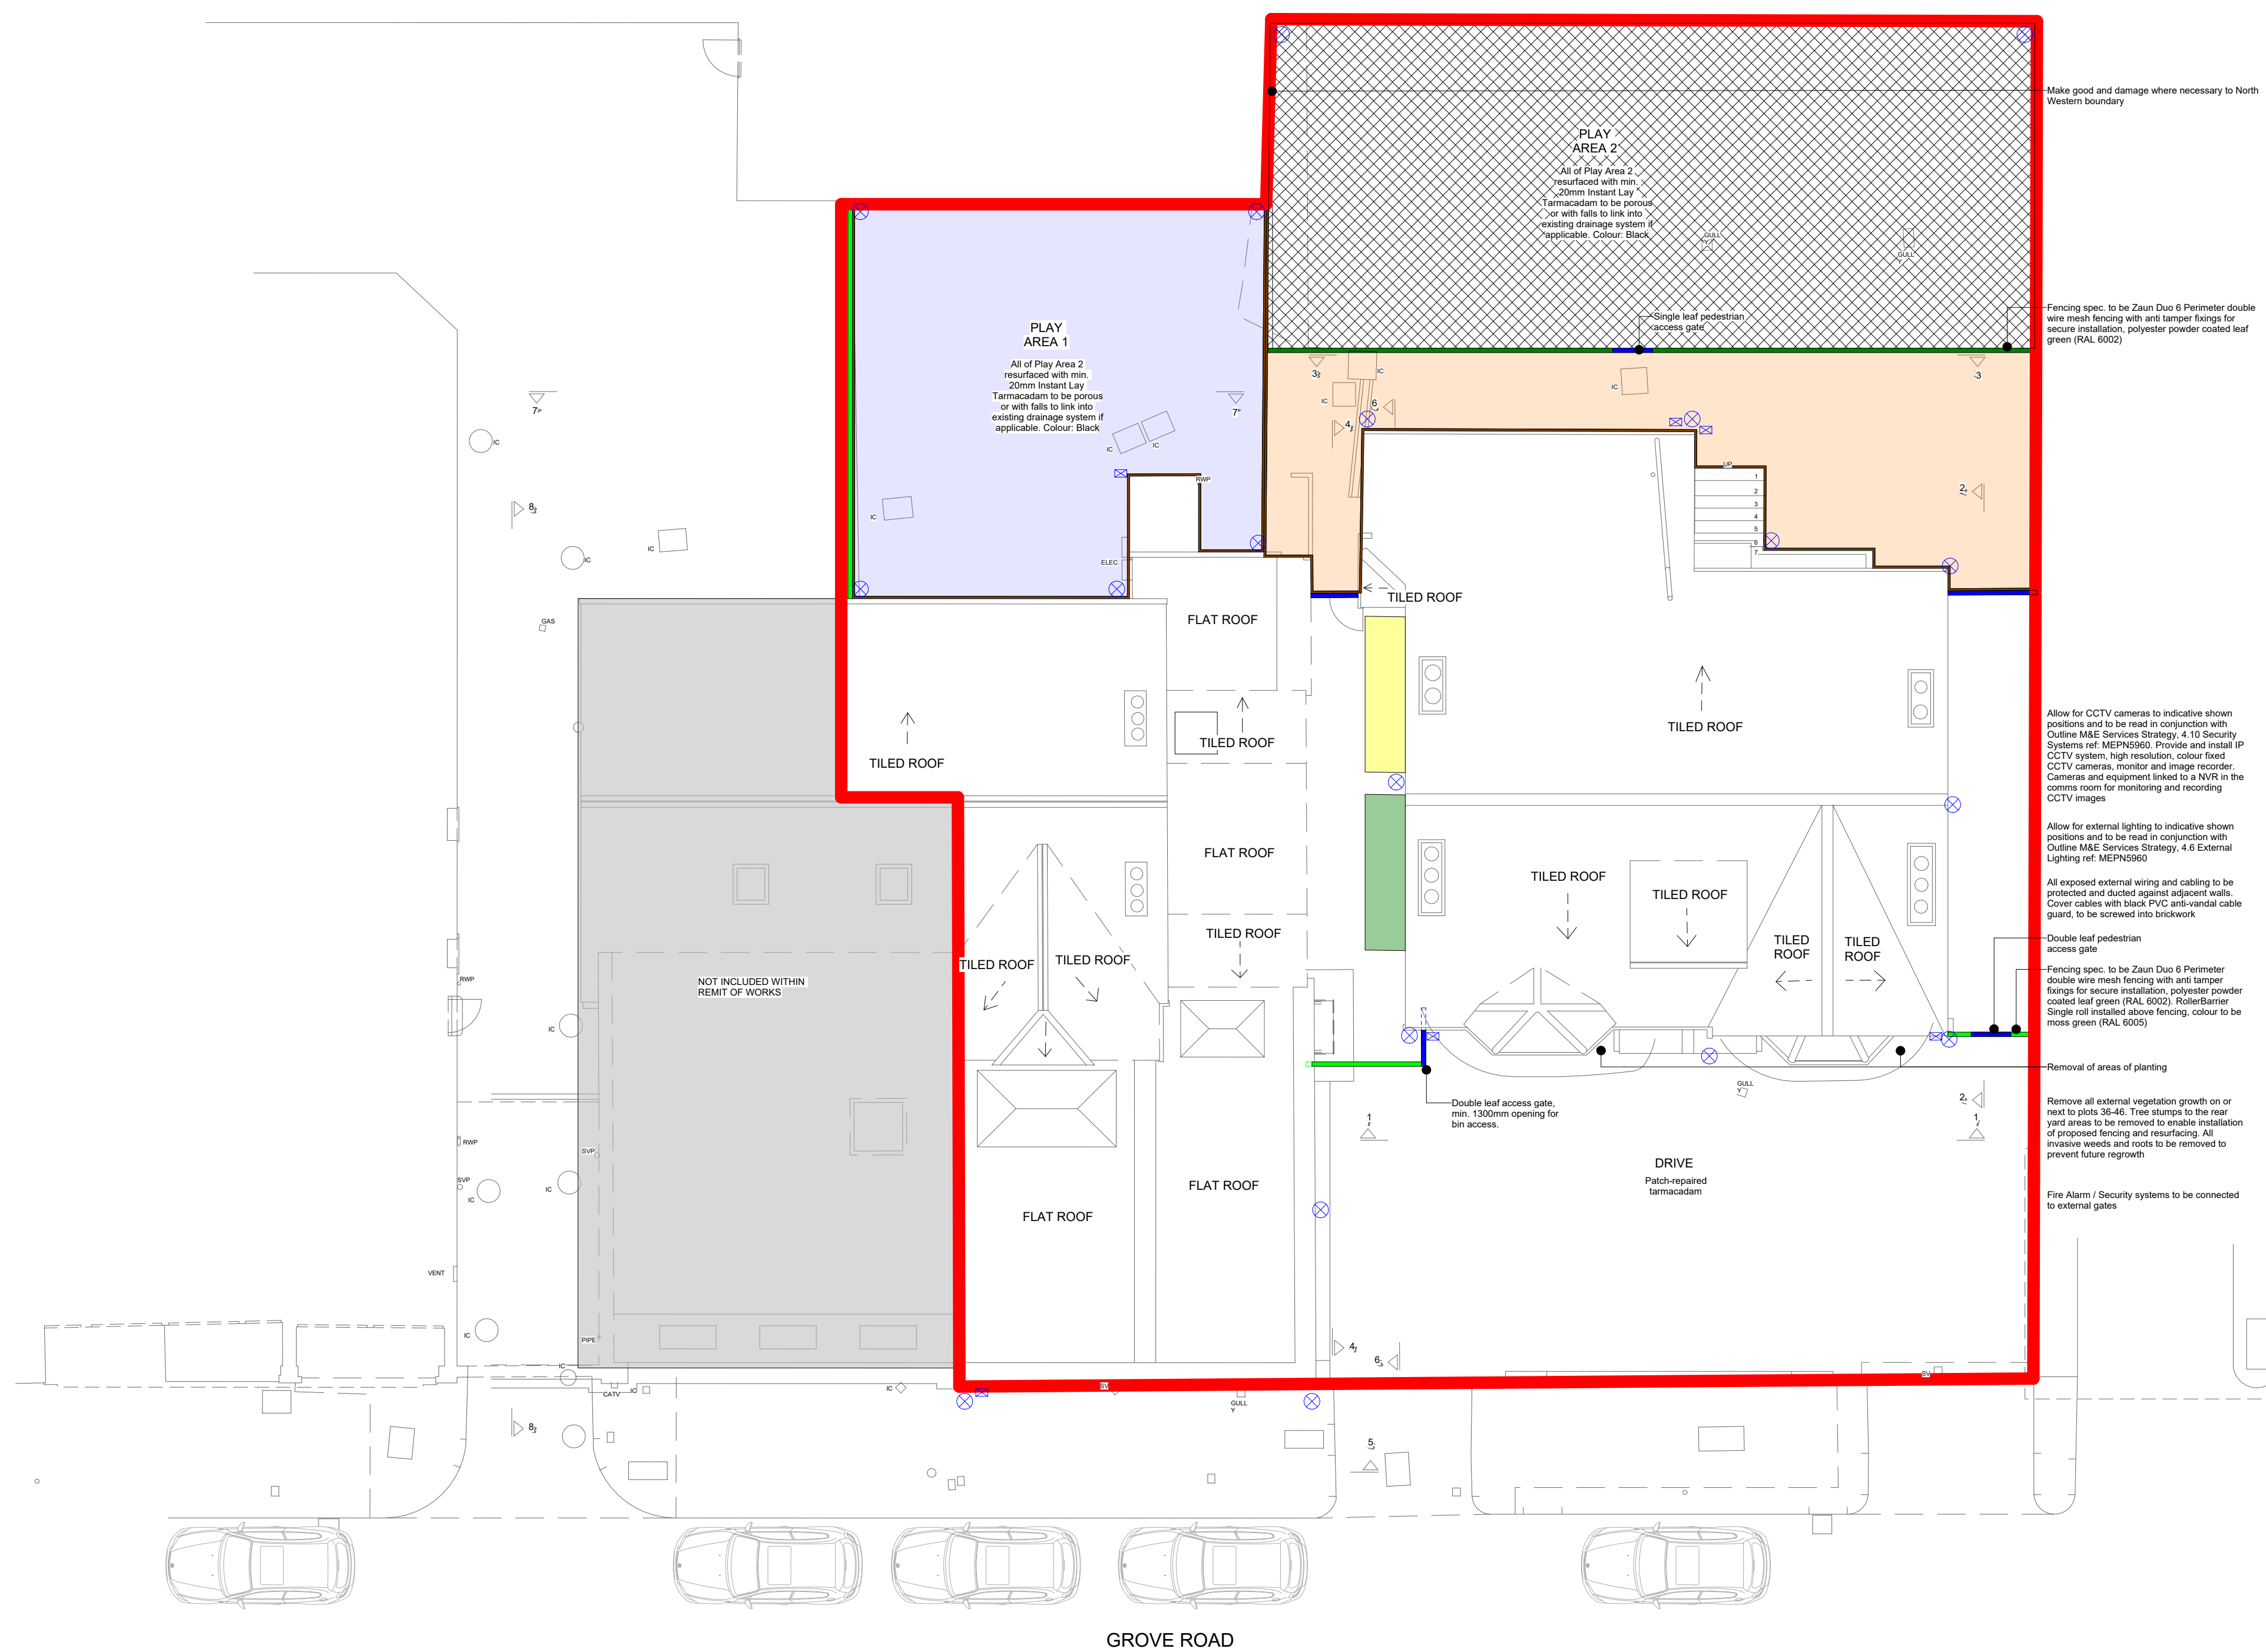

Site Plan Key

- Proposed 3m High Fencing
- Proposed 3m High Fencing with Roller Barrier
- Proposed 3m High Access Gate with Roller Barrier
- Proposed Cycle Storage
- Proposed Bin Storage
- Proposed Play Areas
- Play Area 1
- Play Area 2
- Mesh netting affixed to top of new fencing and existing adjacent boundary walls
- External lighting
- CCTV camera

Site Plan Proposed  
1:100

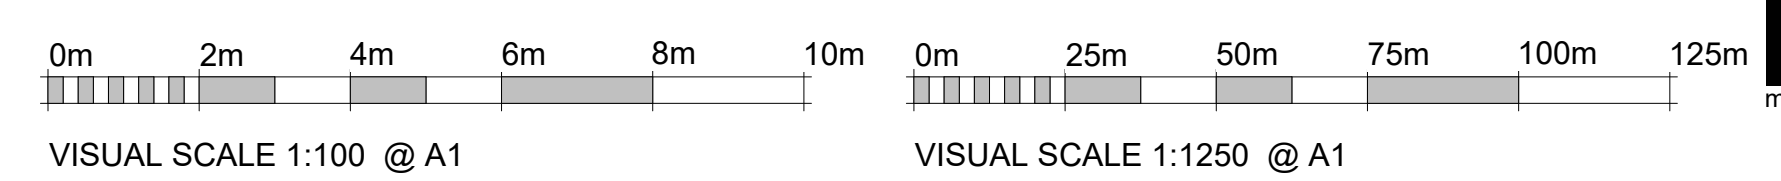

Proposed Fencing Plan and Location Plan  
Conversion from office to SEN school  
Horizon Care Ltd