

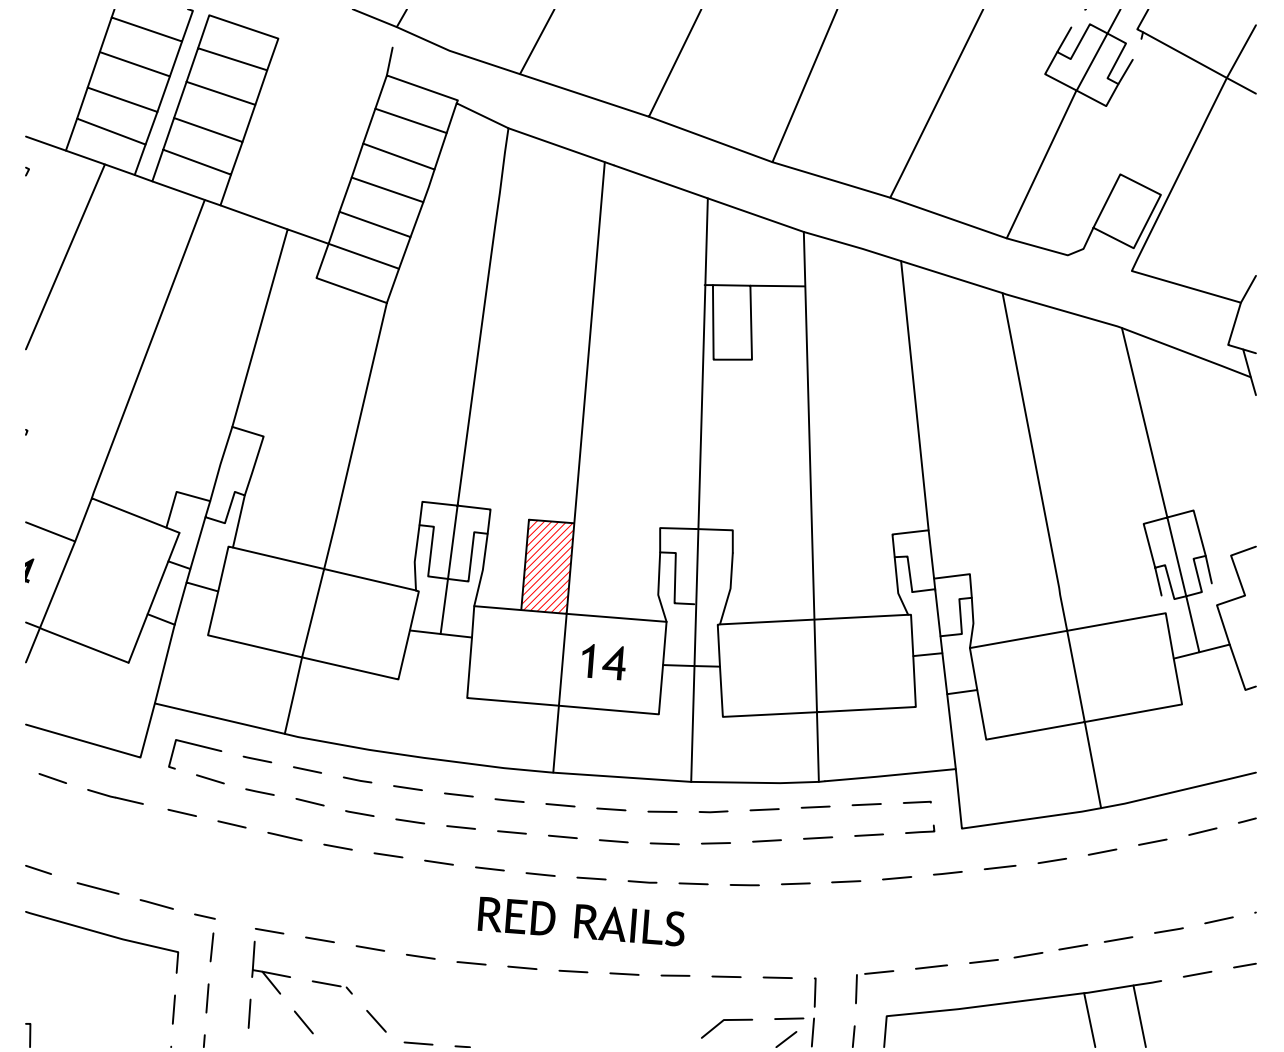


location plan  
scale 1:1250

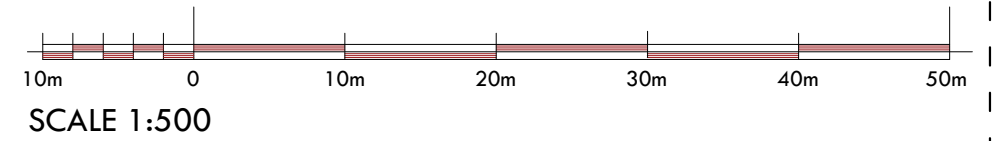

block plan  
scale 1:500

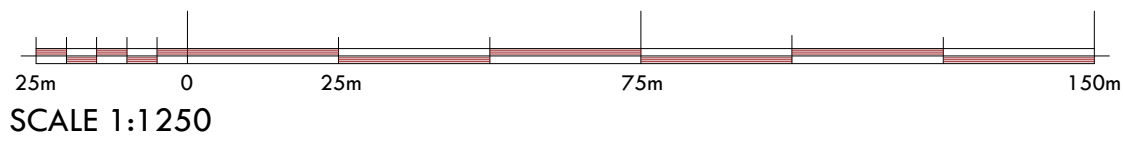

**plan & build**



PH: 07816611144

shamshadali@hotmail.co.uk

ADDRESS: 16 RED RAILS, LUTON, LU1 5ND

TITLE: LOCATION AND BLOCK PLAN

PROJECT: SINGLE STOREY REAR EXTENSION

DATE 12/12/2023

DWG NO. 01/01

DRAWN BY

SCALE

**A3**