



This drawing is the property of CAFO Designs. Copyright is reserved by them and the drawing is issued on the condition that it is not copied, reproduced, retained or disclosed to any unauthorised person, either wholly or in part without the consent in writing of CAFO Designs. N.B. any variations between stated dimensions and site dimensions should be reported to the surveyor prior to work being executed.

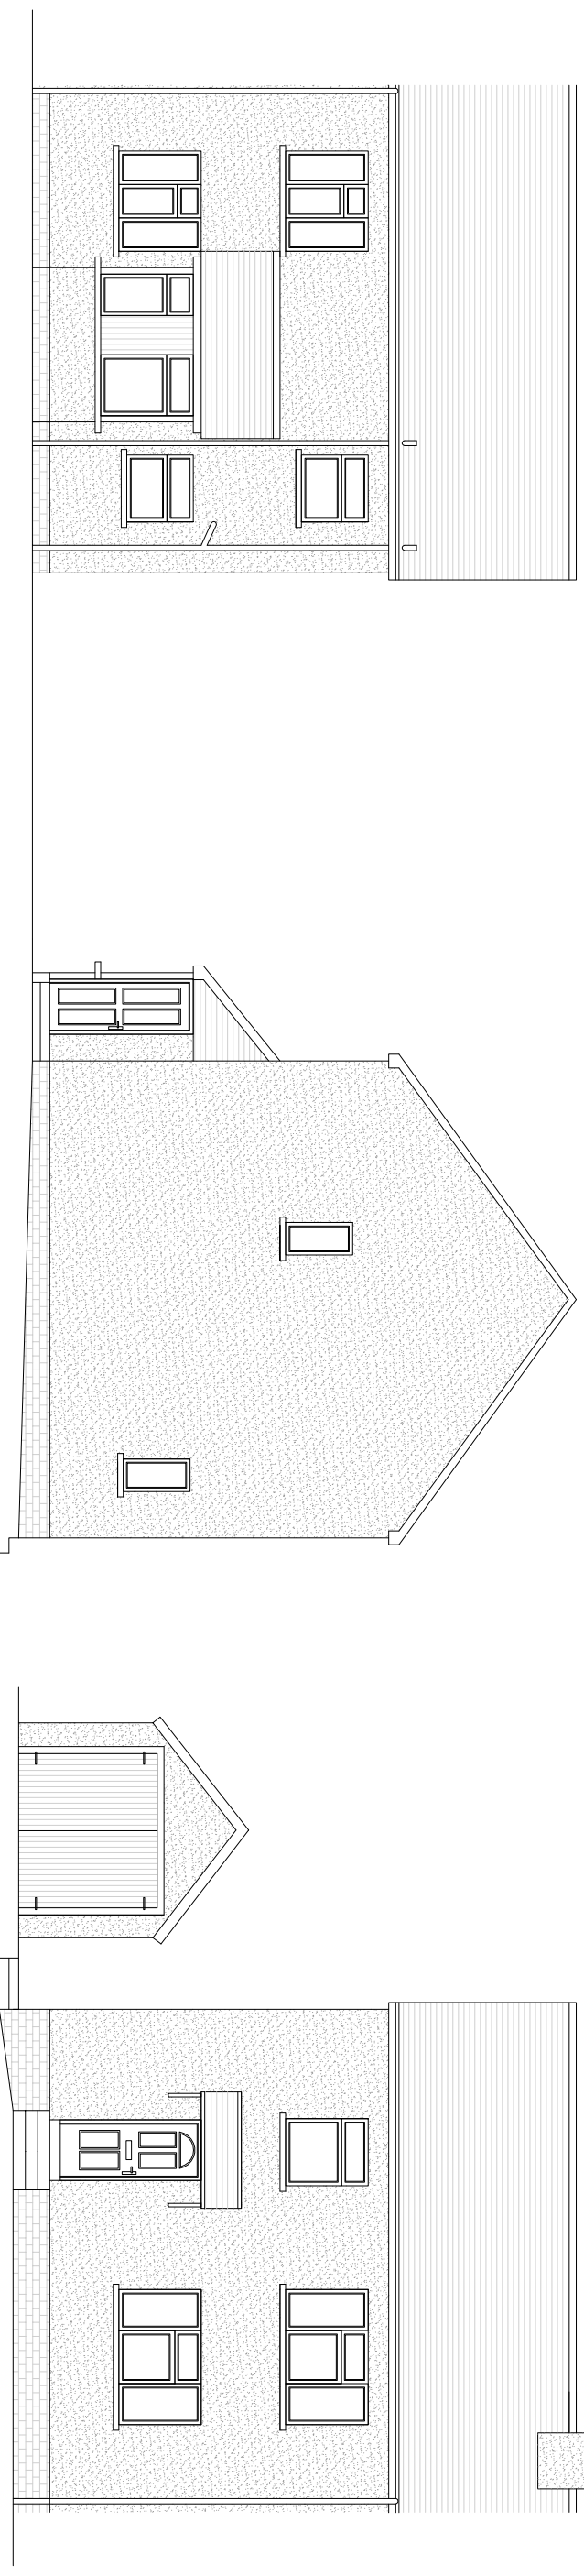

Elevations as Existing
Scale 1:100

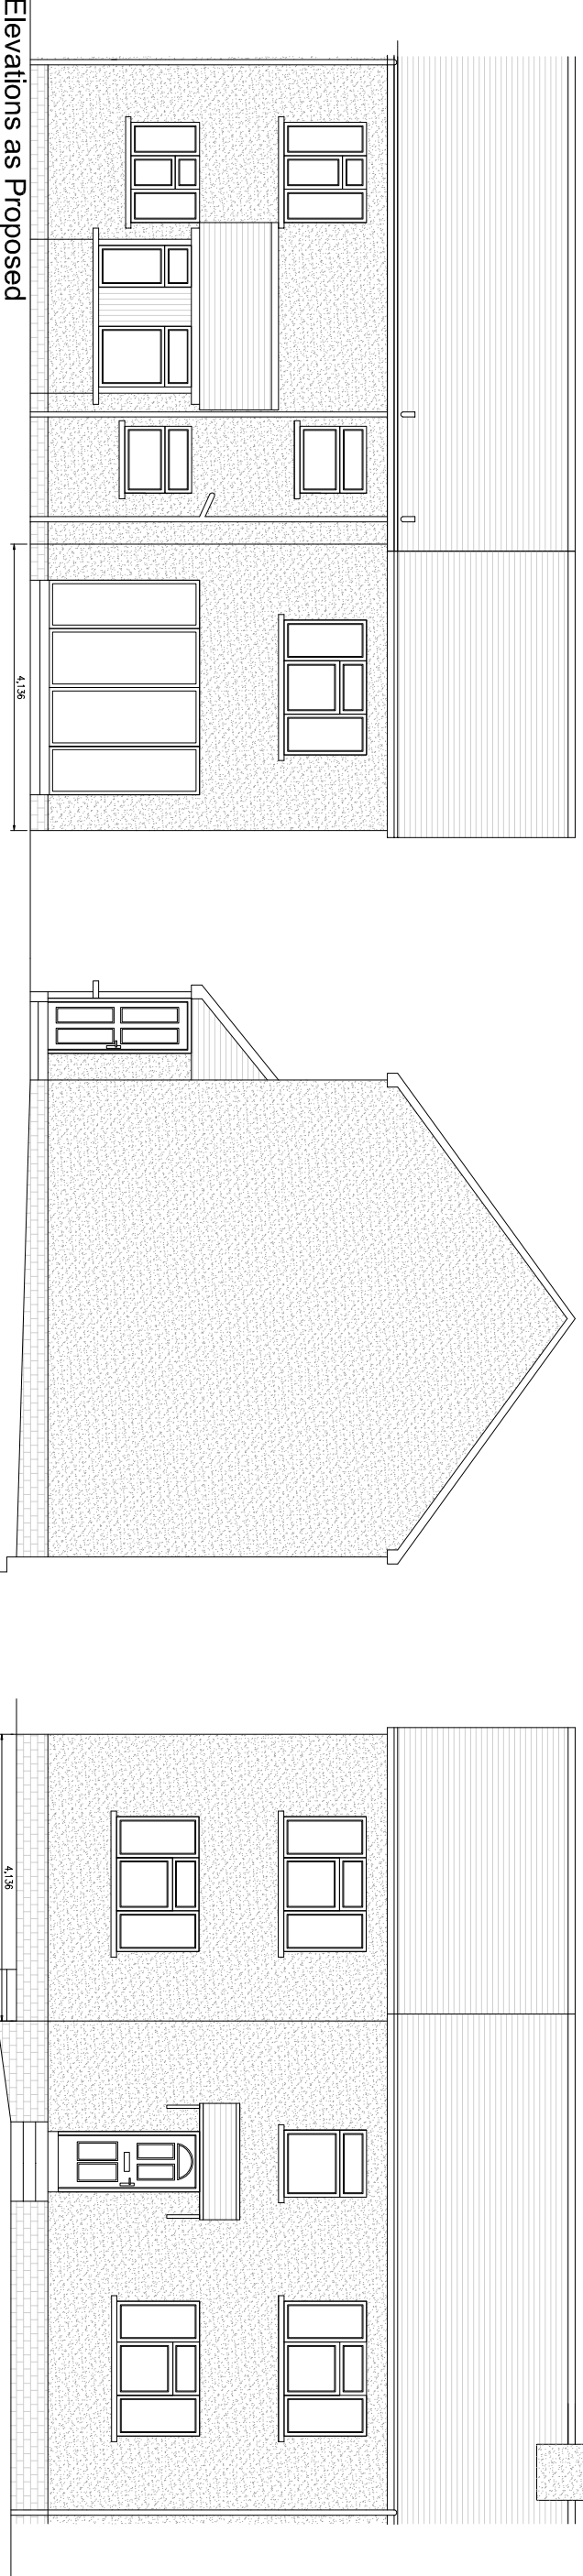

Elevations as Proposed
Scale 1:100

Notes:

Do not scale from drawing
All dimensions to be confirmed on site prior to proceeding any works and any discrepancies notified to CAFO Designs

This drawing is solely for the purposes of obtaining Local Authority Approval. Additional information may be required for construction purposes. No liability will be accepted for any omission from this drawing should the drawing be used for construction purposes.

PURPOSE OF ISSUE

Planning

Ref	Date	Revision

Client :
Mr. and Mrs. Burke
38 Denewood Avenue
Glenburn
PA2

Project :
Mr. and Mrs. Burke
38 Denewood Avenue
Glenburn
PA2

Title :
Elevations as Existing and Proposed

Job No : 10144
Date : Sep 23

Drawing No : P-10144-02
Drawn By : CF

Scale :

