

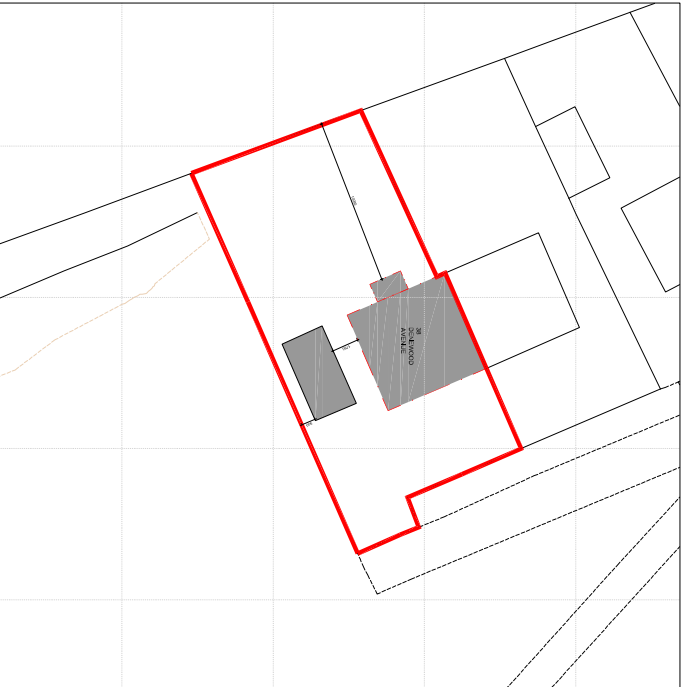



This drawing is the property of CAFO Designs.
 Copyright is reserved by them and the drawing is issued on the condition that it is not copied, reproduced, retained or disclosed to any unauthorised person, either wholly or in part without the consent in writing of CAFO Designs
 N.B. any variations between stated dimensions and site dimensions should be reported to the surveyor prior to work being executed.

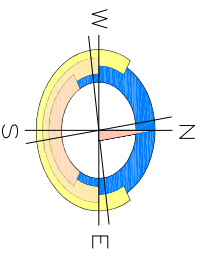


Block Plan as Existing
 Scale 1:500

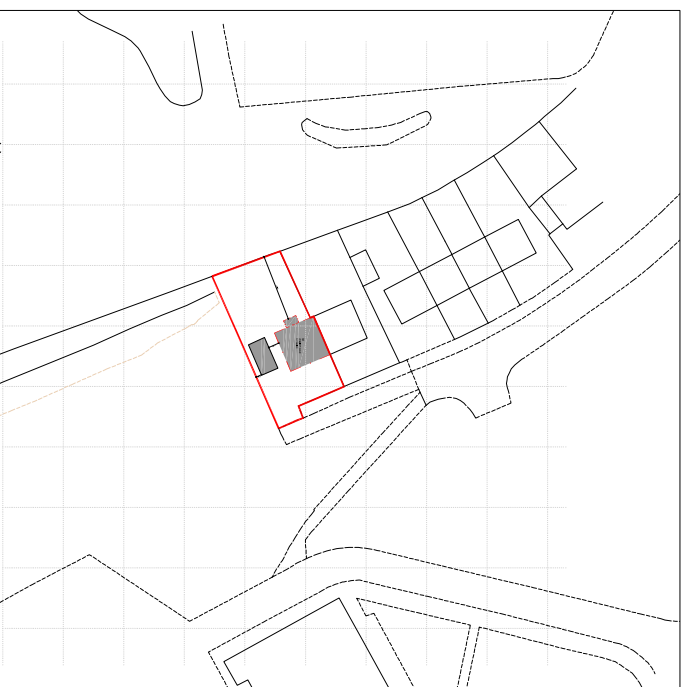

Location Plan as Existing
 Scale 1:1250

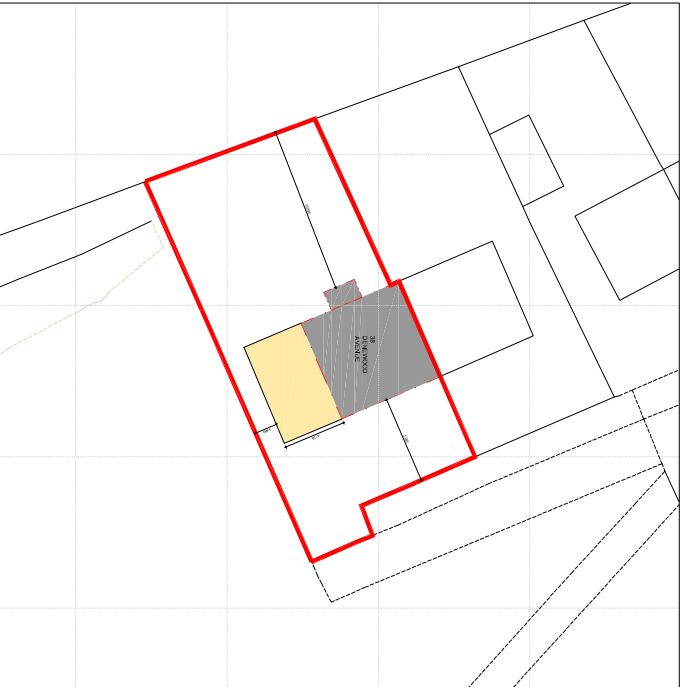

Block Plan as Proposed
 Scale 1:500

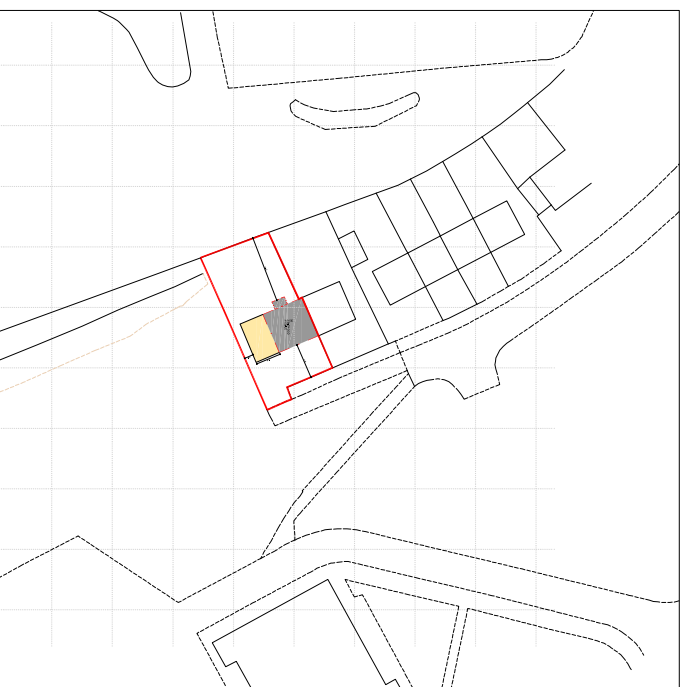

Location Plan as Proposed
 Scale 1:1250

Notes:

Do not scale from drawing
 All dimensions to be confirmed on site prior to proceeding any works and any discrepancies notified to CAFO Designs

This drawing is solely for the purposes of obtaining Local Authority Approval. Additional information may be required for construction purposes. No liability will be accepted for any omission from this drawing should the drawing be used for construction purposes.

PURPOSE OF ISSUE

Planning

Ref	Date	Revision	By
			CF

Client:
 Mr. and Mrs. Burke
 38 Denewood Avenue
 Glendurn
 PA2

Project:
 Mr. and Mrs. Burke
 38 Deannwood Avenue
 Glendurn
 PA2

Title:
 Block and Location Plans

Job No.: 10144	Drawing No.: P-10144-03	Scale:
Date: Sep 23	Drawn by: CF	Checked by:

