


Location Plan

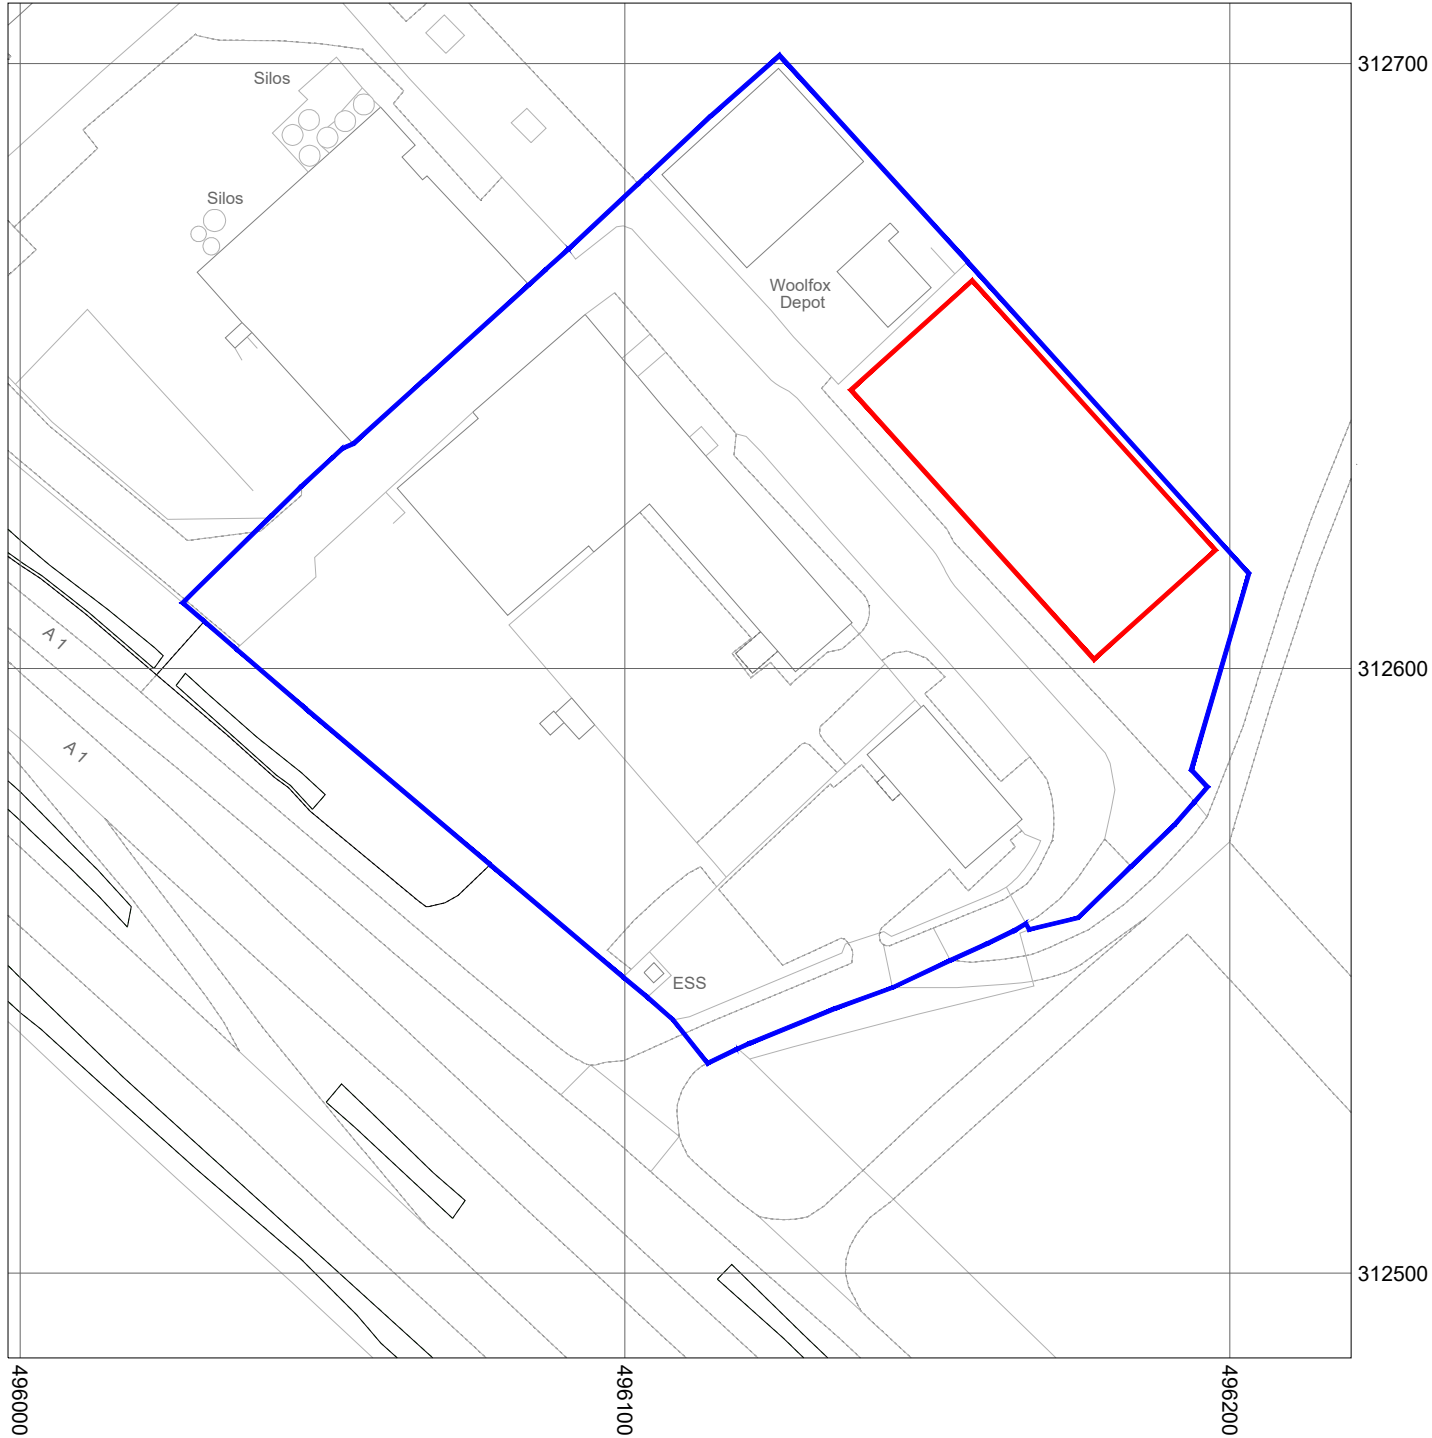

- Boundary of land owned
- Proposed Building



General Notes

Site Address:
Zeeco Europe Ltd
The Woolfox Building
Great North Road
Oakham
Rutland
LE15 7QT

Client:
Zink Properties Ltd

Project:
New Building



Saxby Hatfield Ltd
Steel Building Consultants
Hatfield Barns
Saxby Road
Melton Mowbray
Leicestershire
LE14 4RZ

Date:
06 December 2023

Scale:
1:1250 @ A4

Drawn By:
S.Carr

Drawing Number:
SH-Z-2023-02

Rev:
02