




Brickwork Setting Out Elevation 1, 1:20

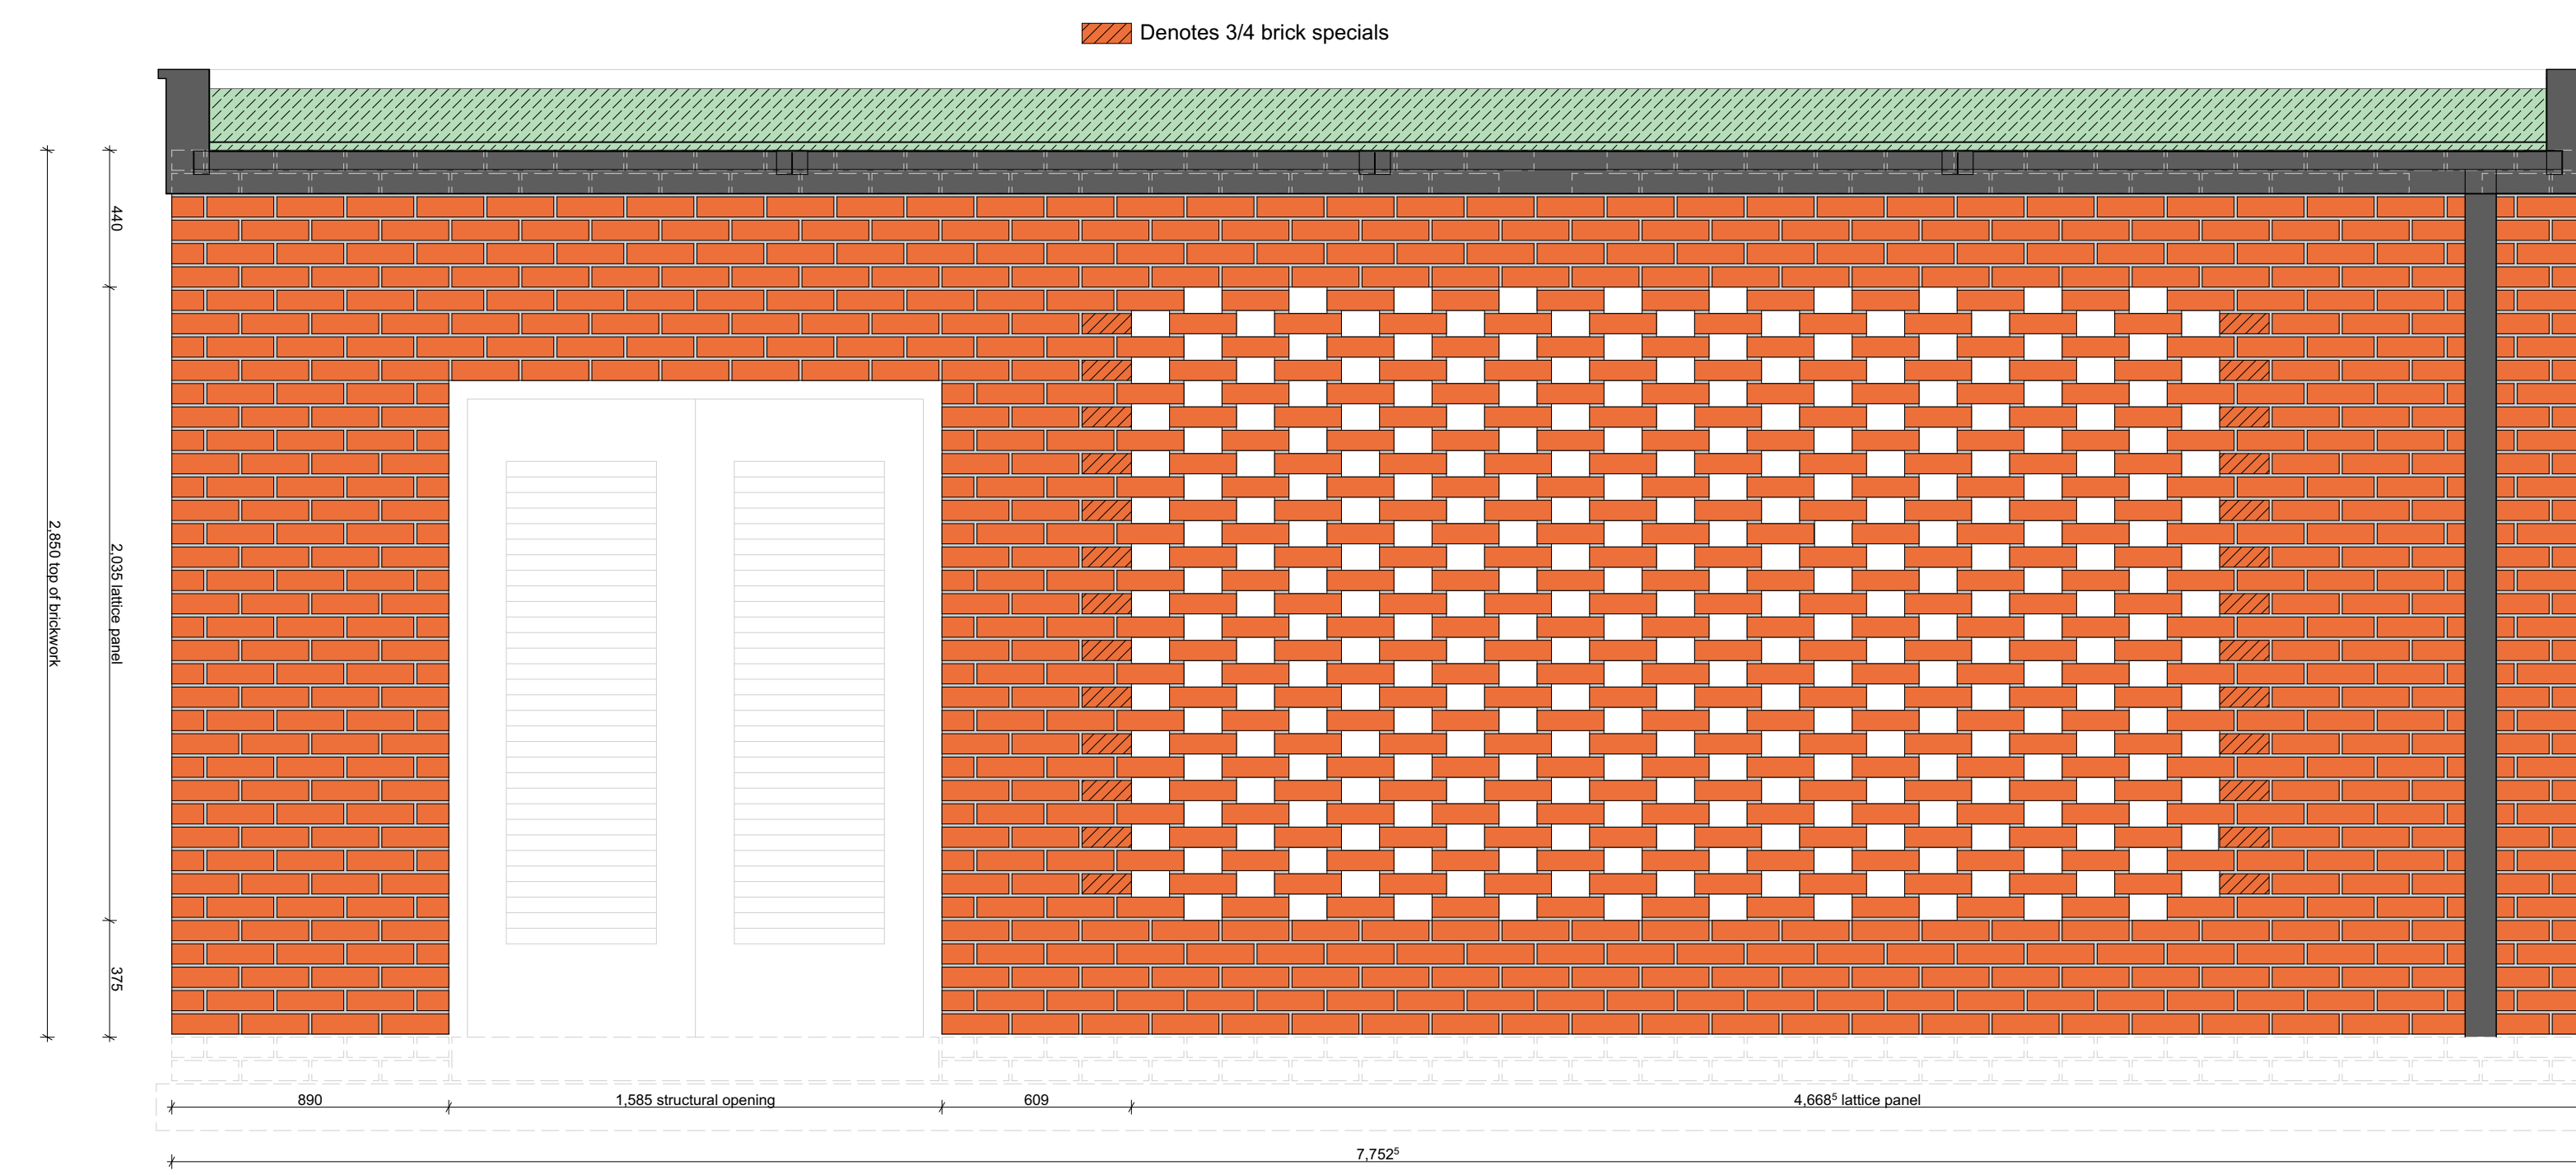


Brickwork Setting Out Elevation 2, 1:20

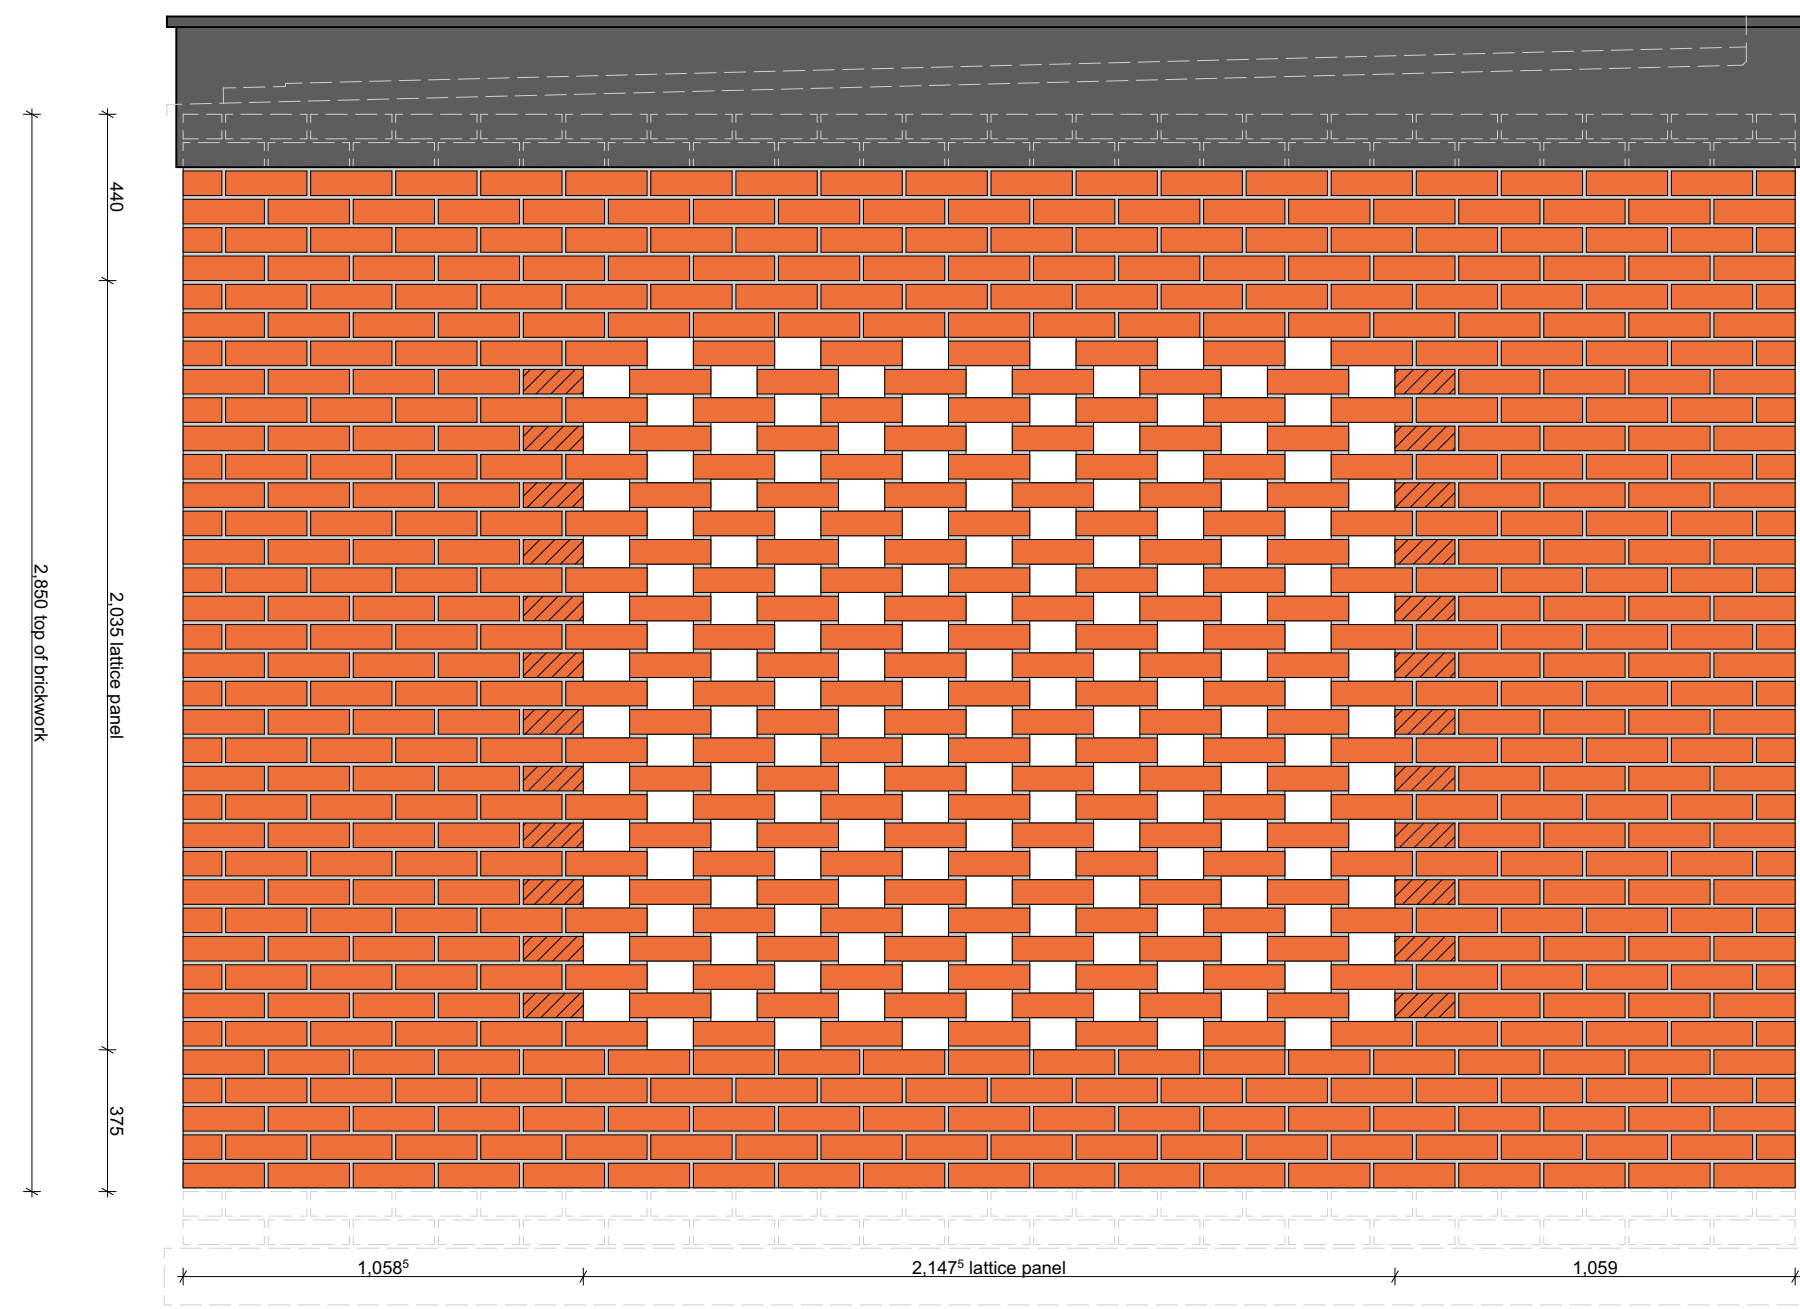


Brickwork Setting Out Elevation 3, 1:20

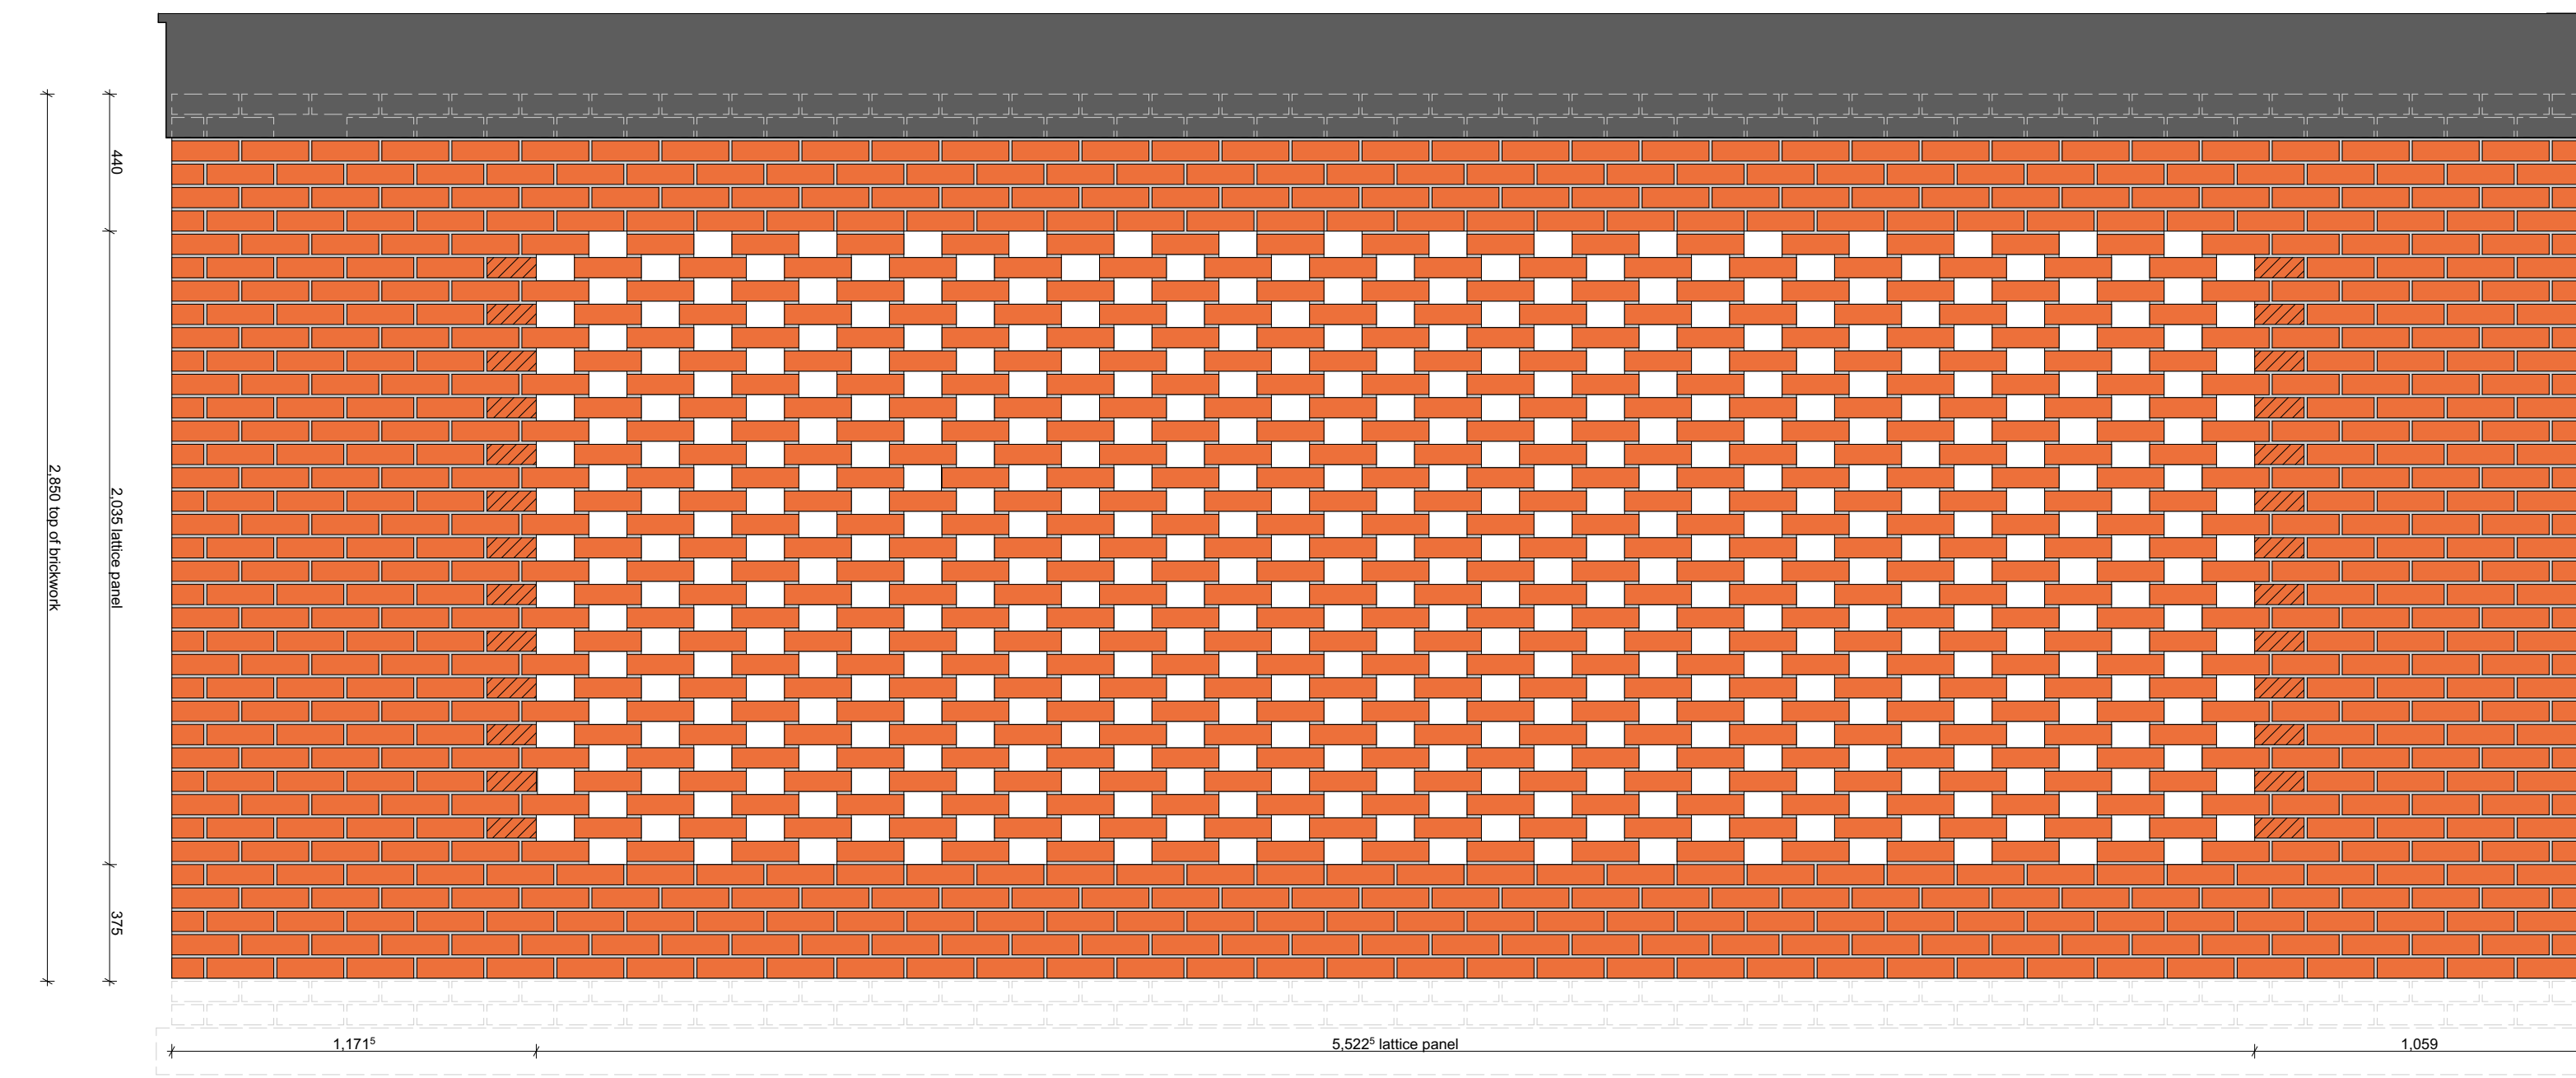


Brickwork Setting Out Elevation 2, 1:20

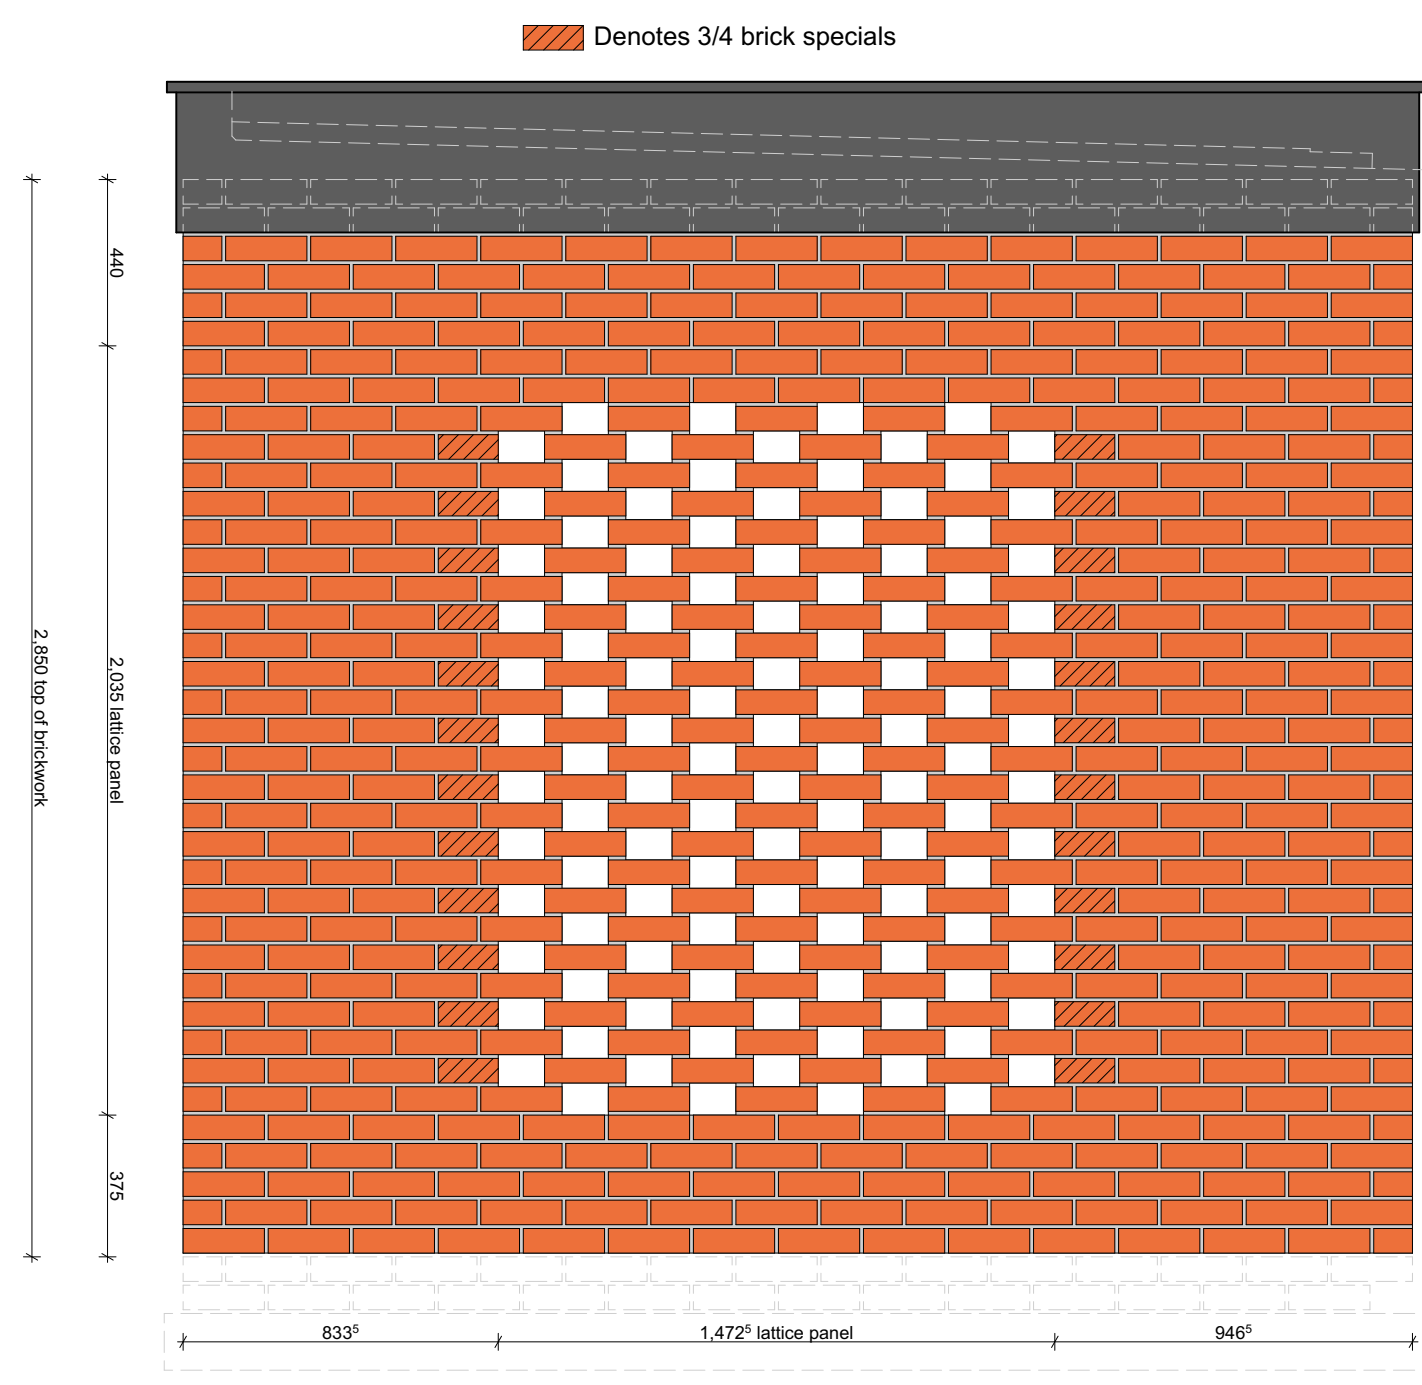


Brickwork Setting Out Elevation 1, 1:20

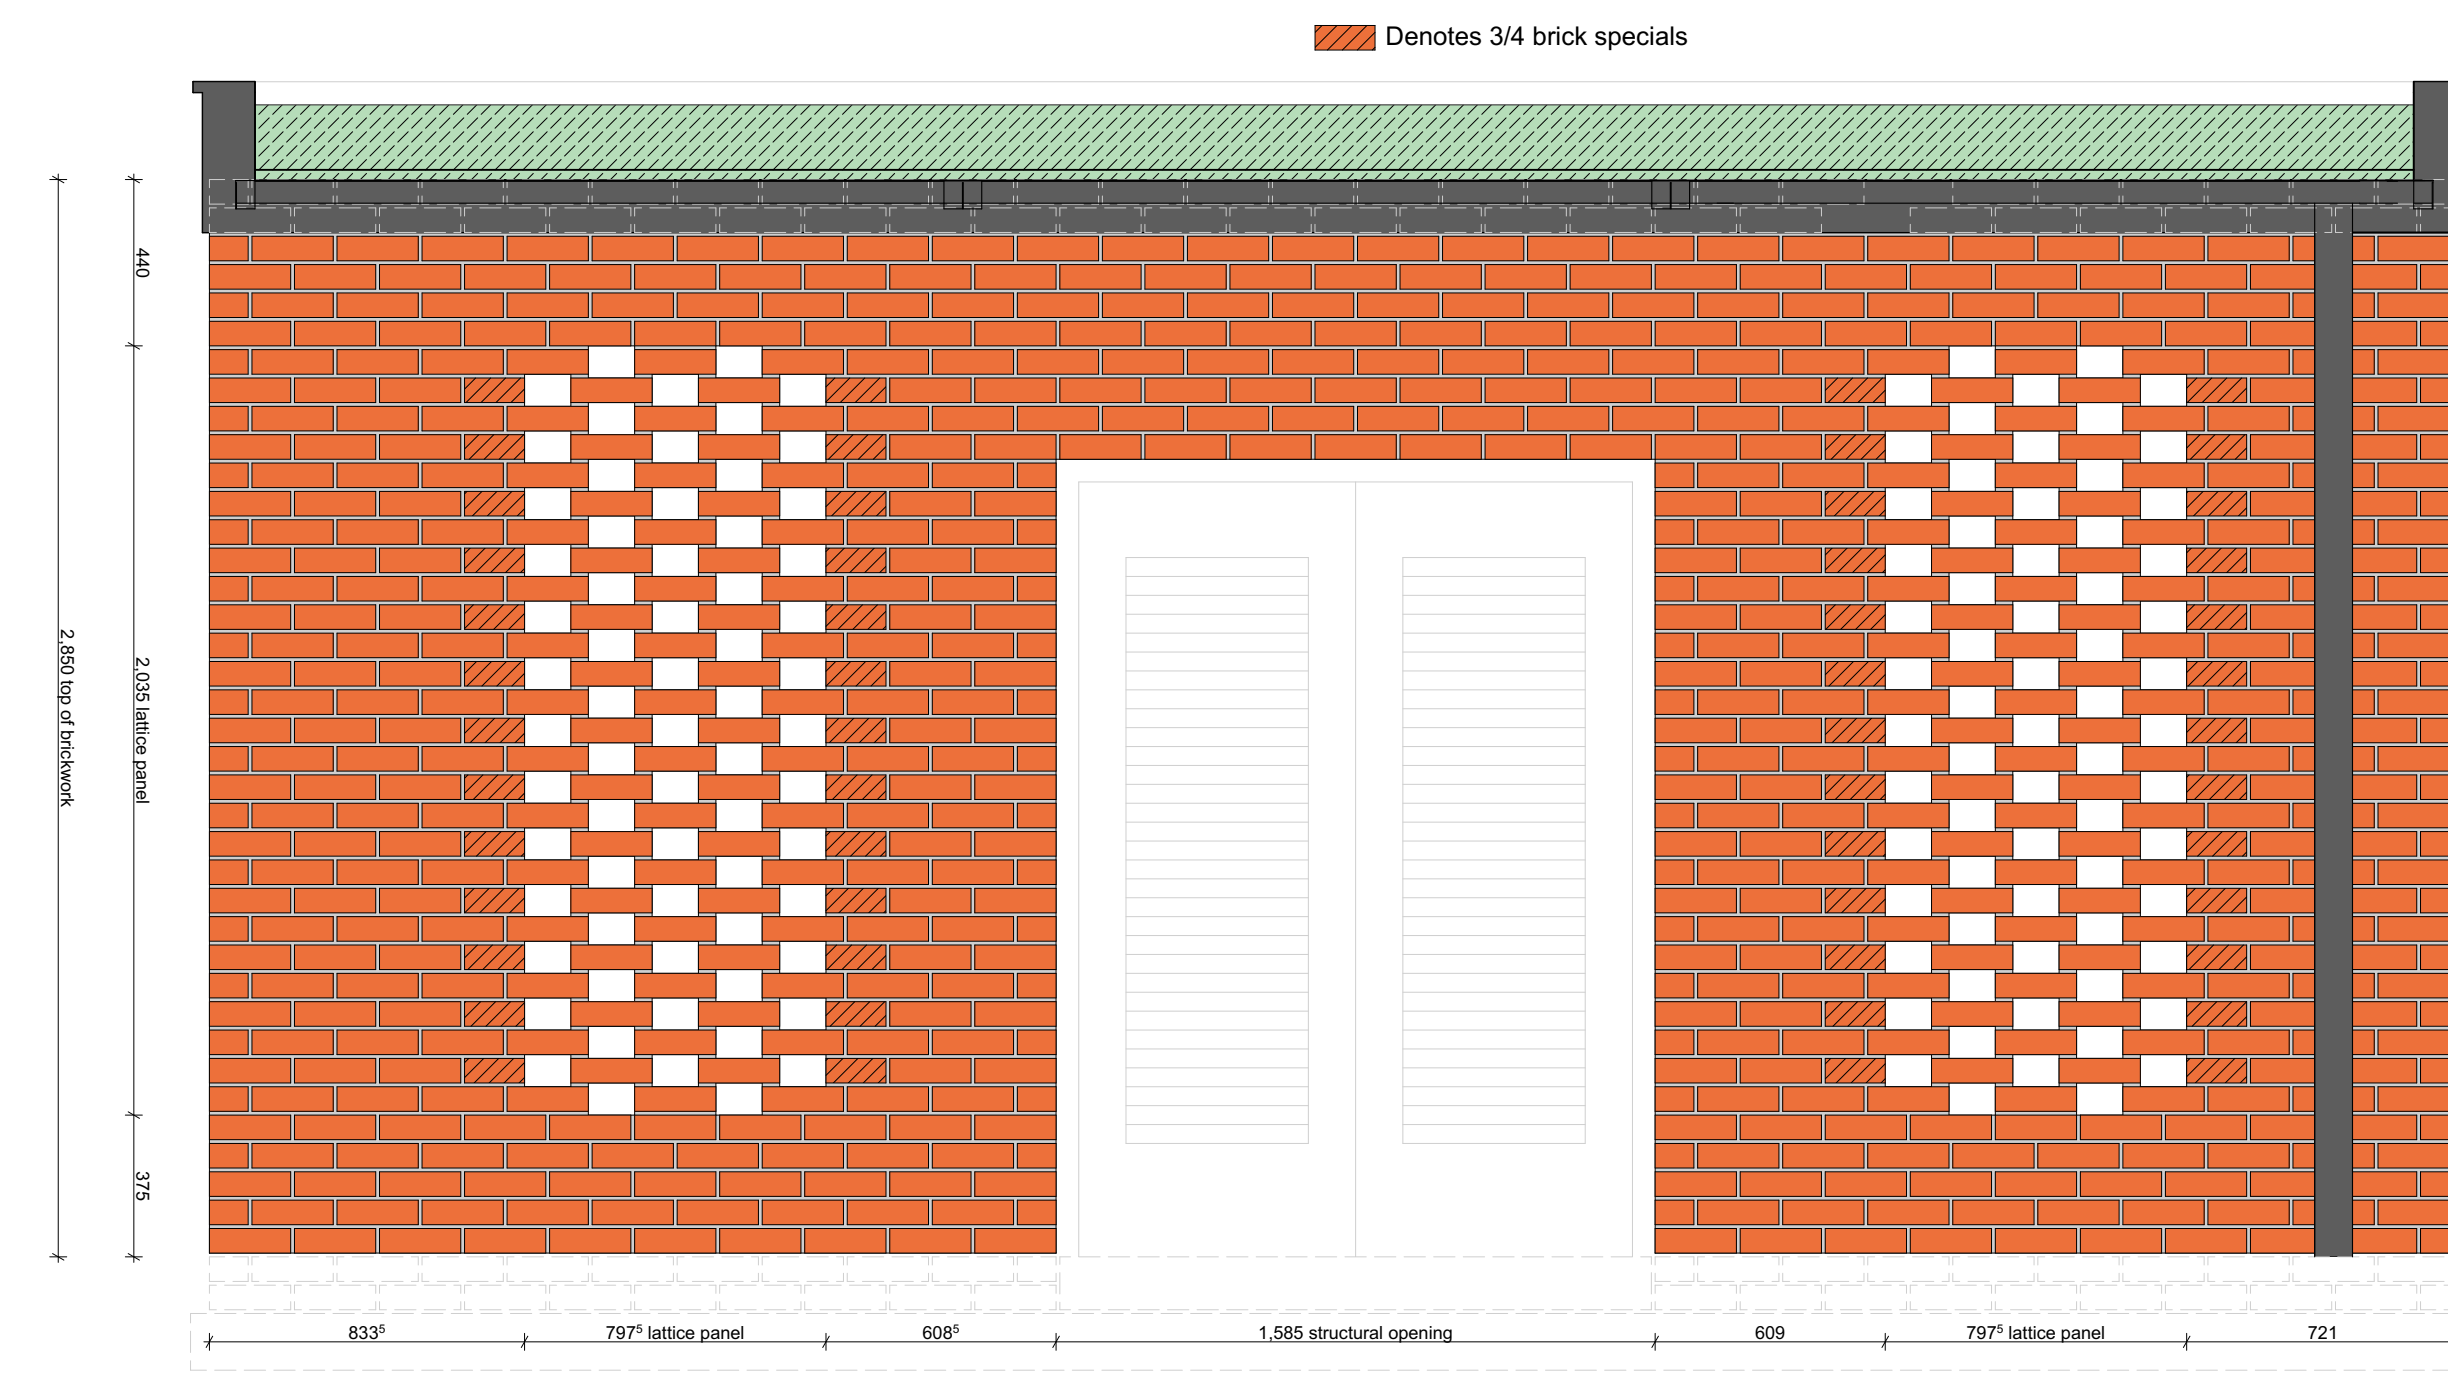


Brickwork Setting Out Elevation 2, 1:20

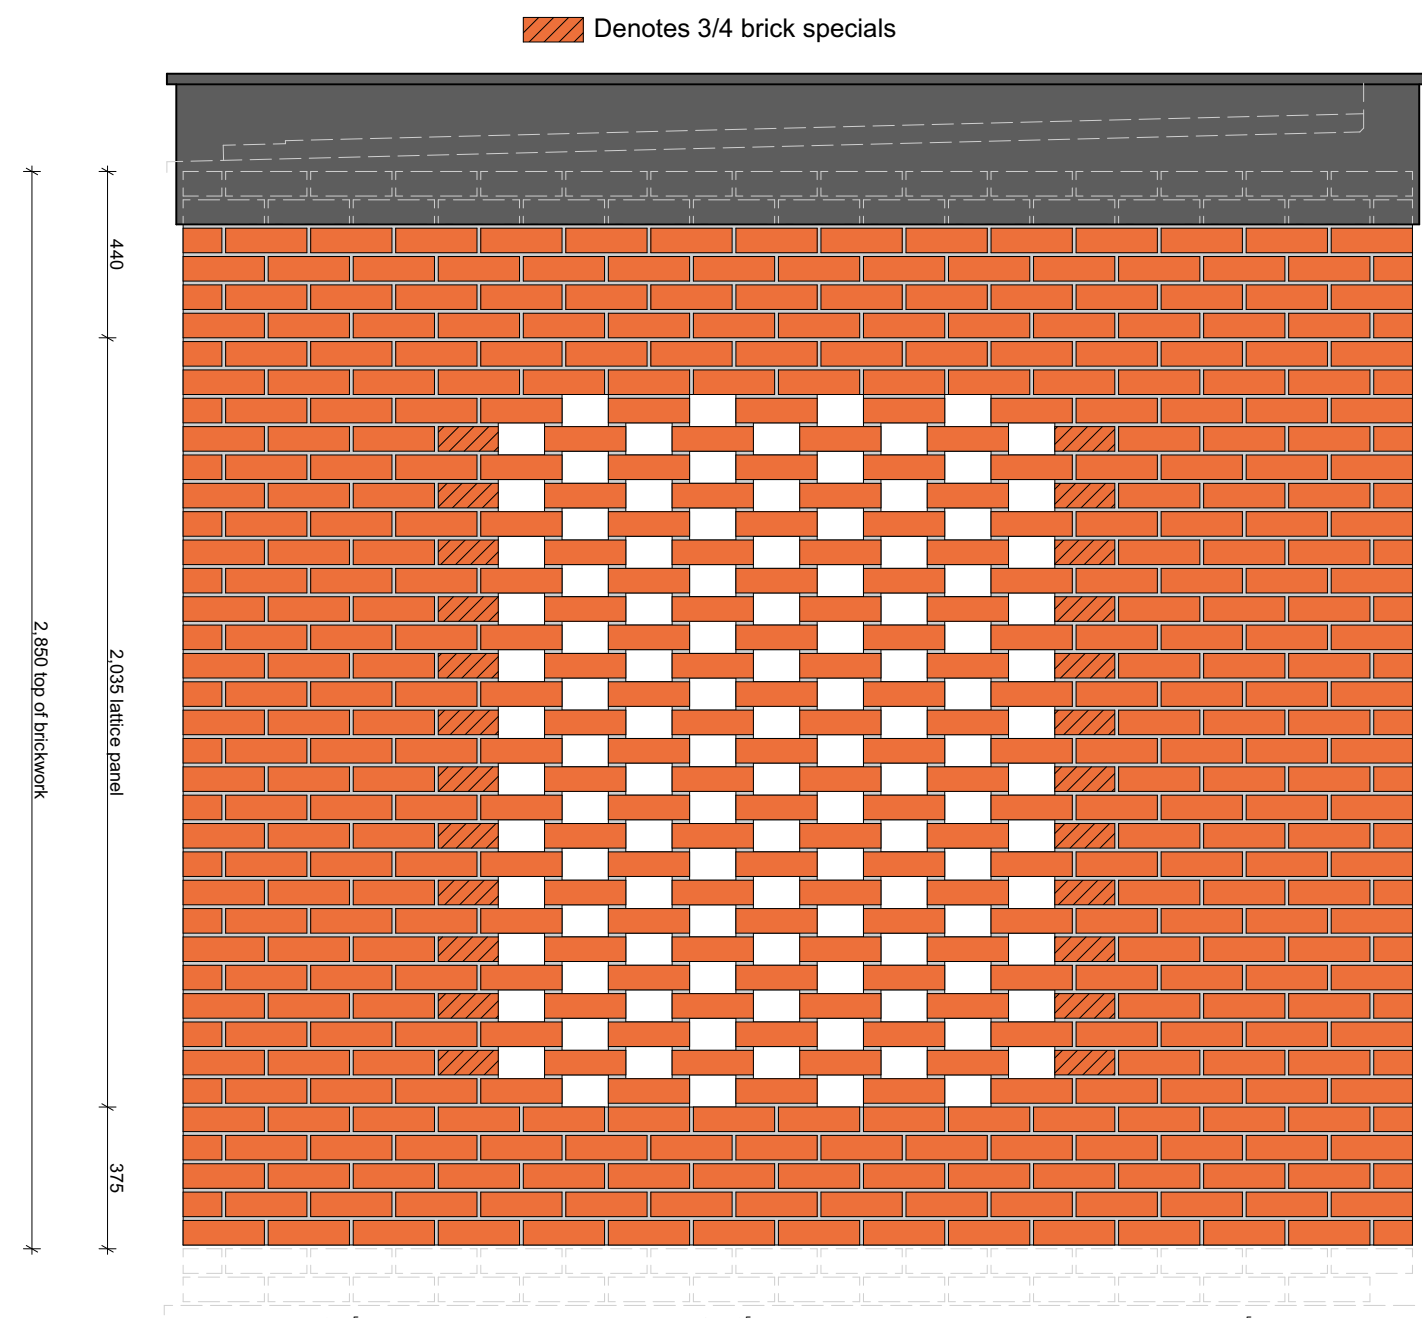


Brickwork Setting Out Elevation 3, 1:20

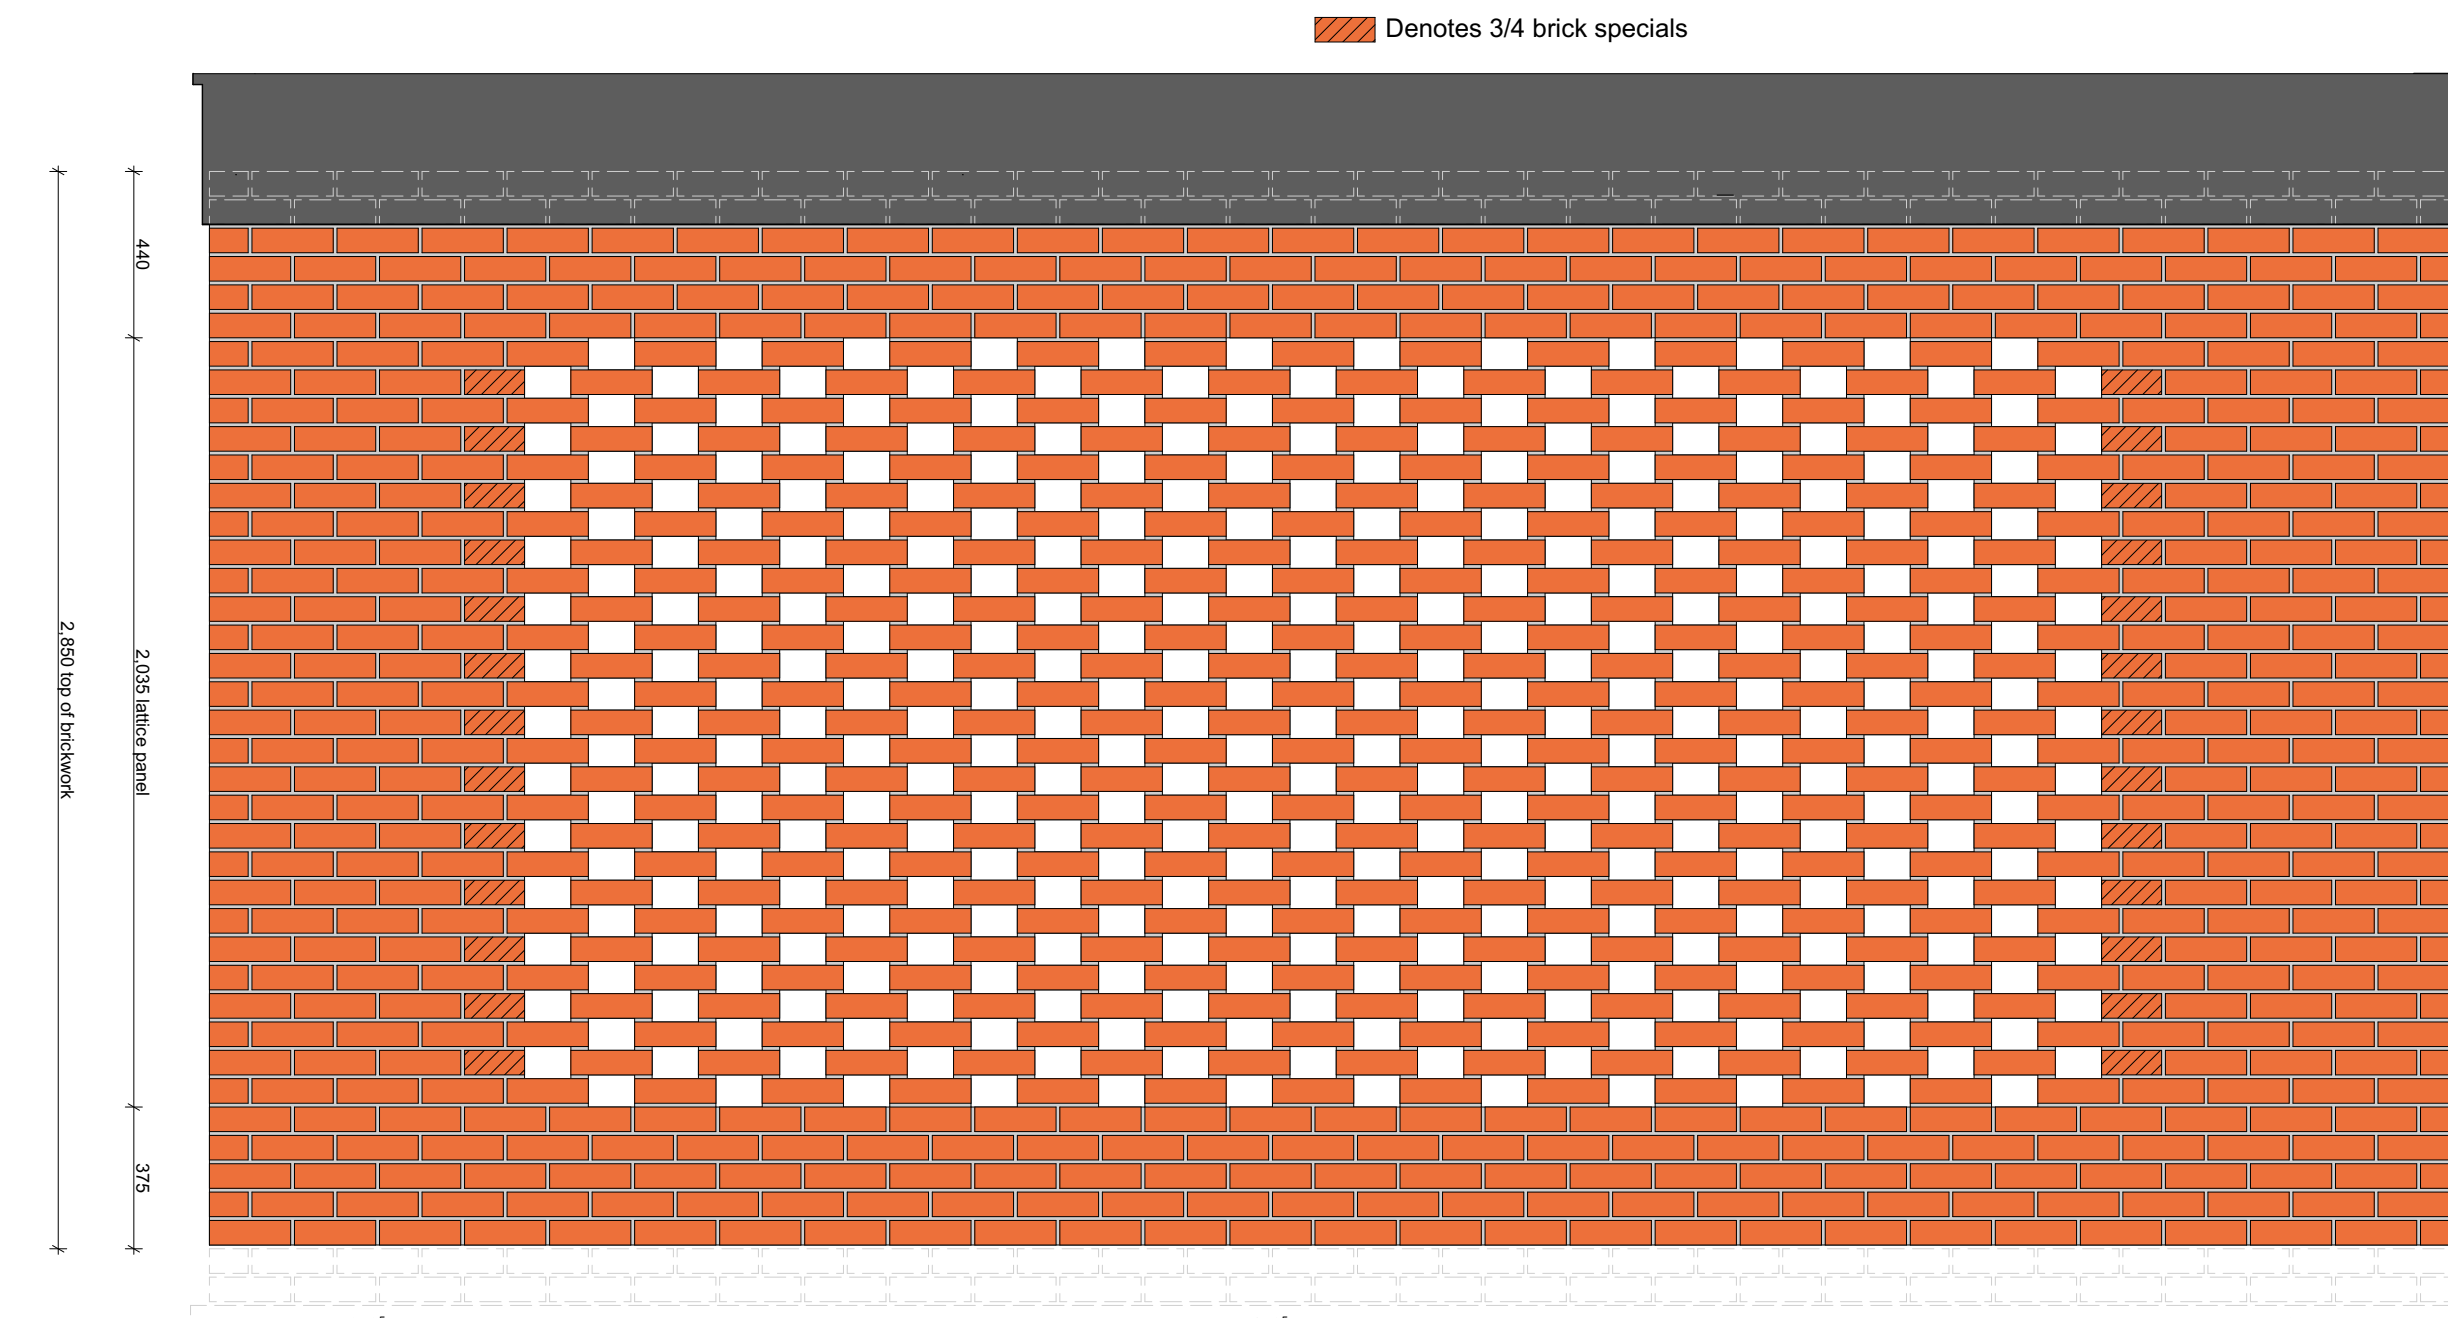


Brickwork Setting Out Elevation 4, 1:20

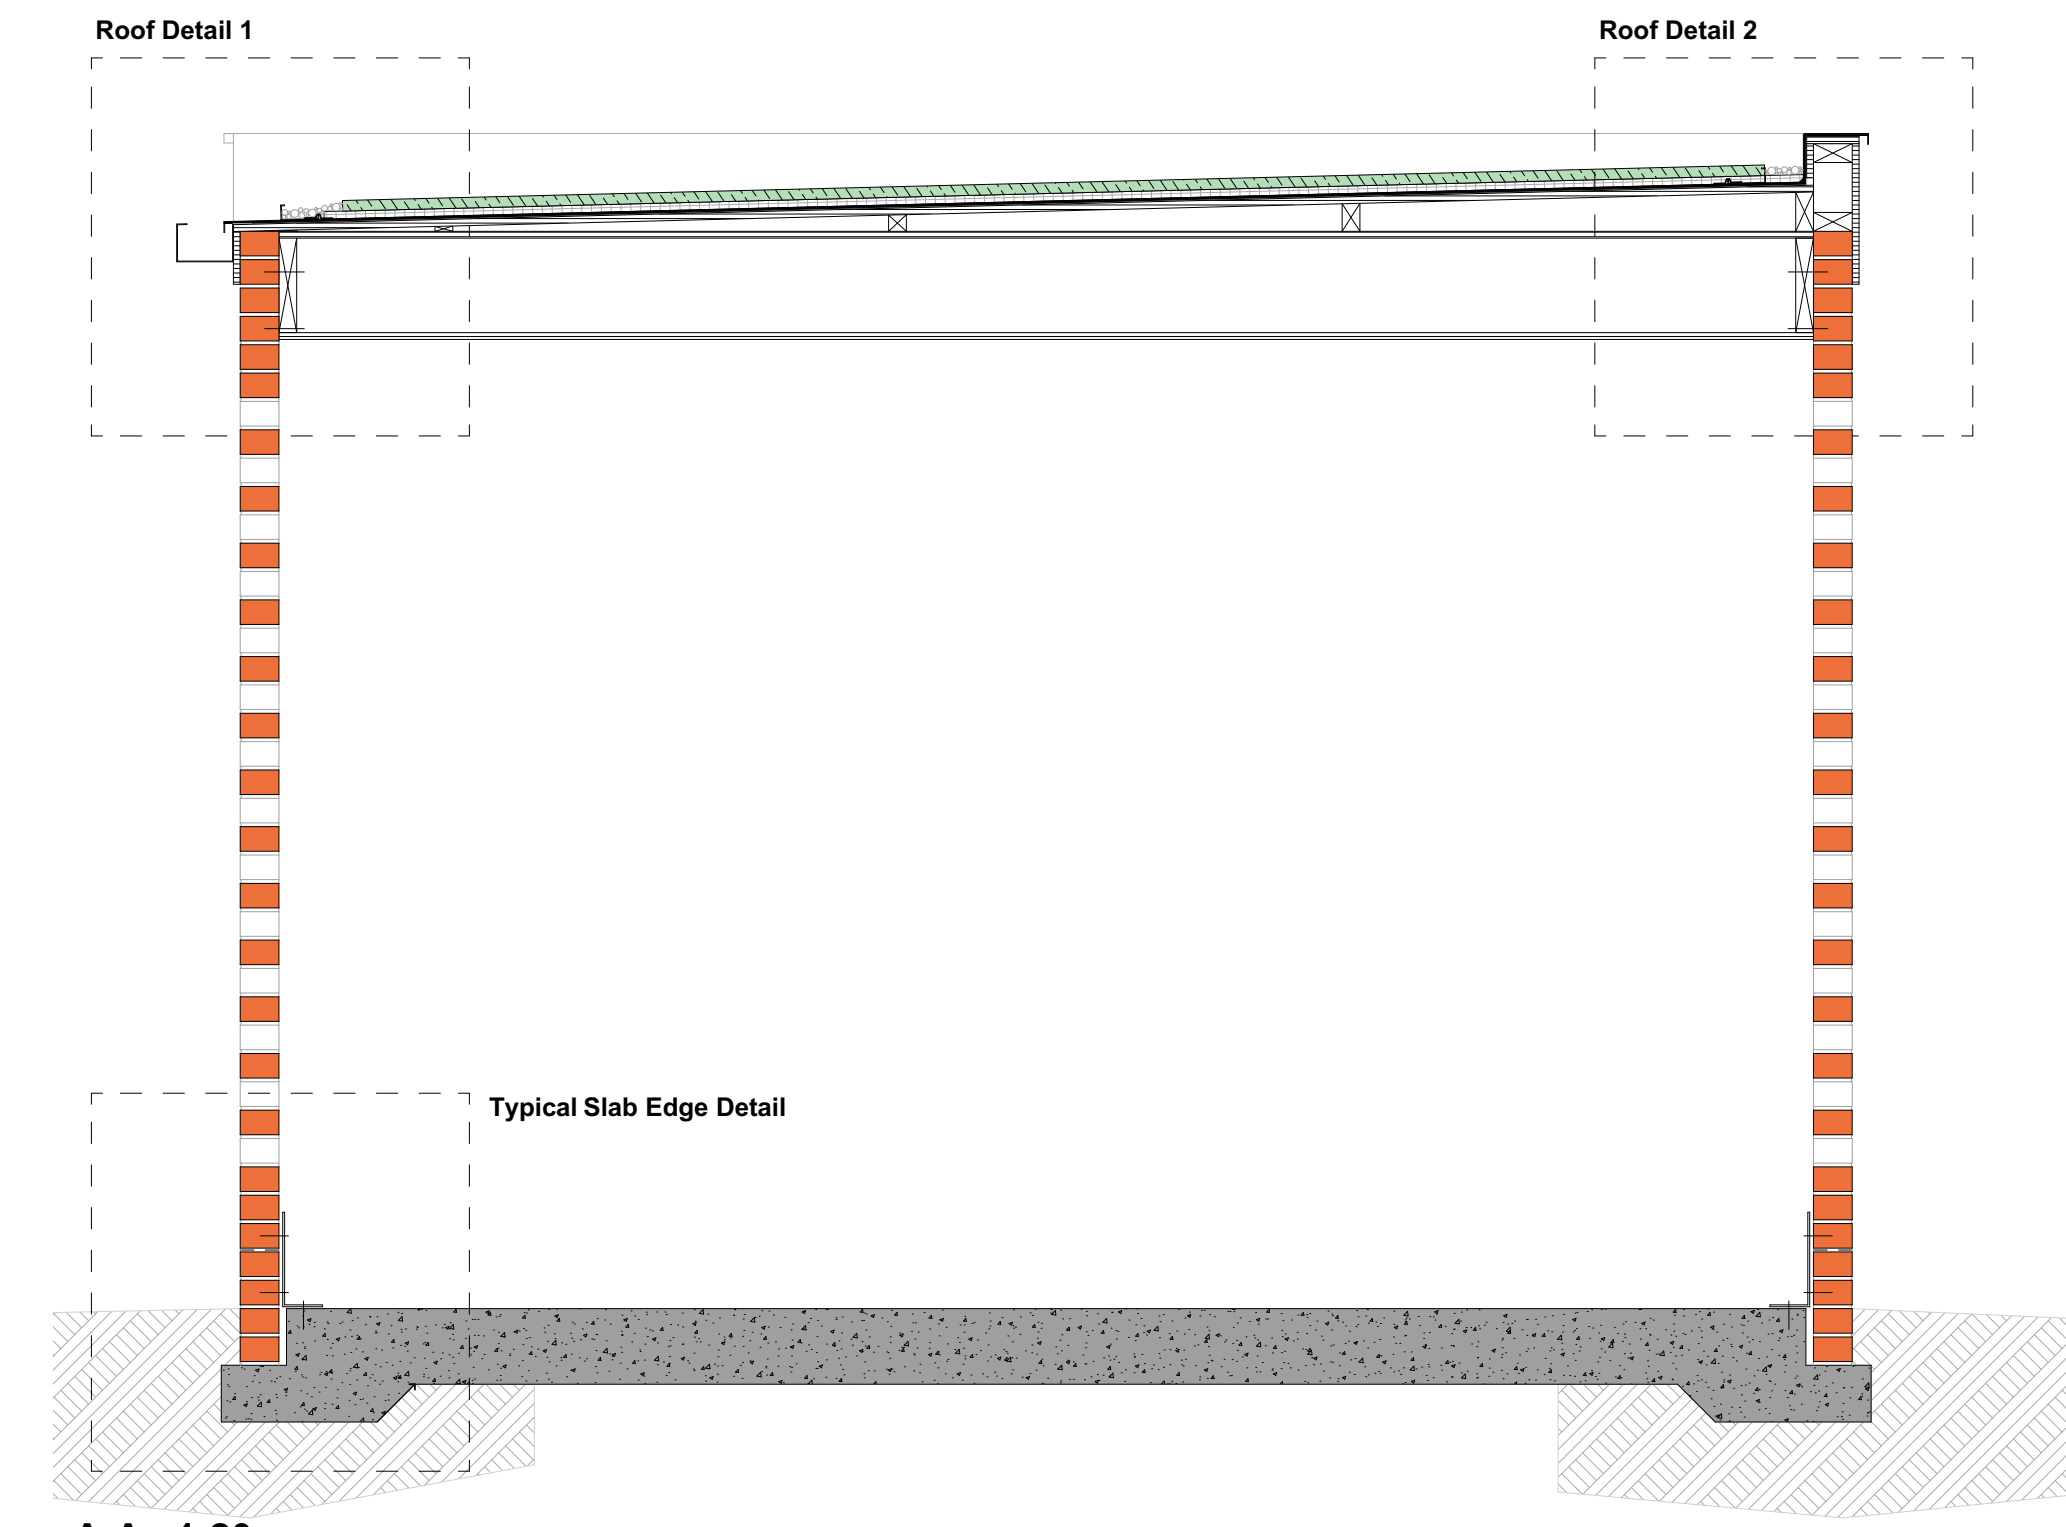


1 A-A, 1:20

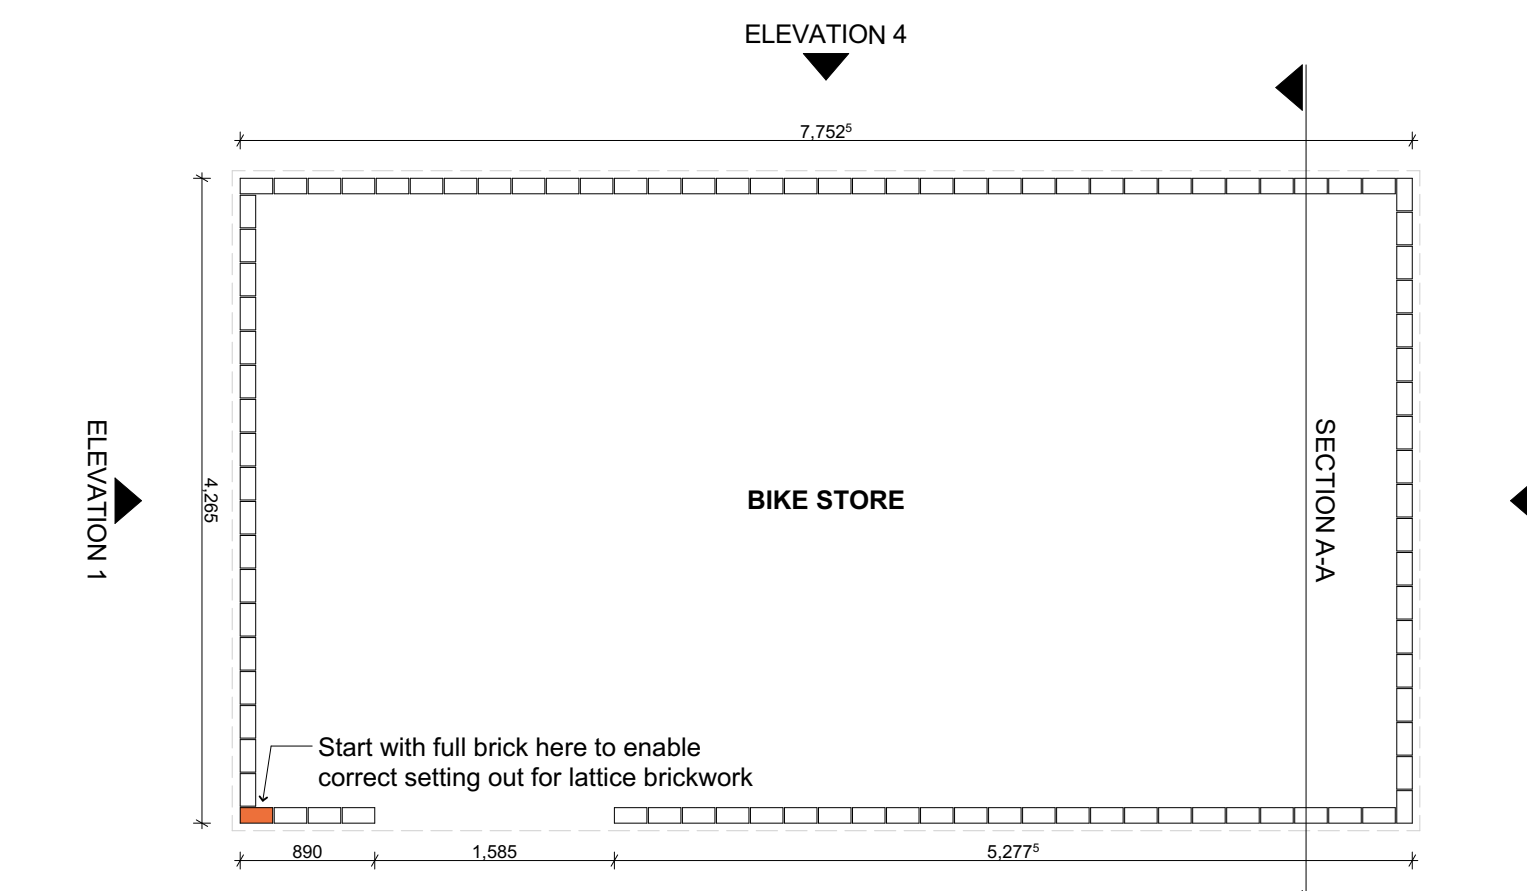


Brickwork Setting Out Plan 1:50

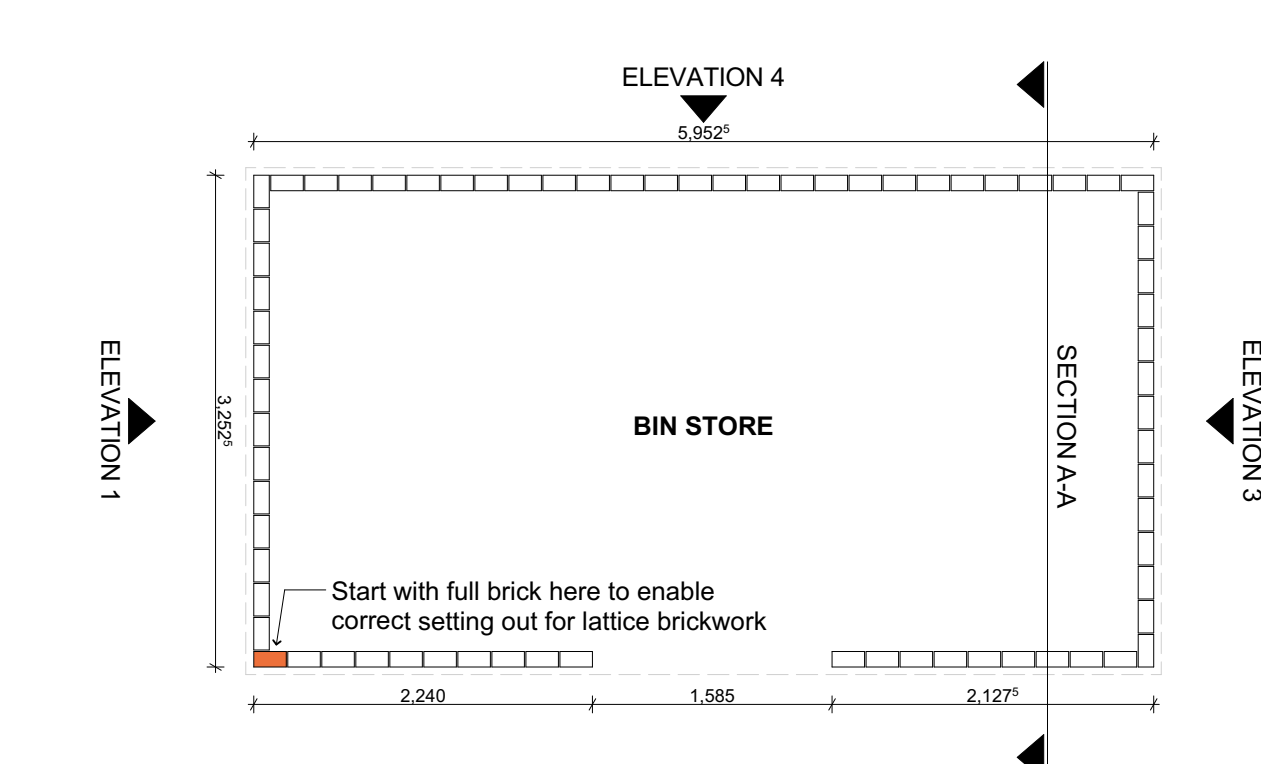

Brickwork Setting Out Plan 1:50

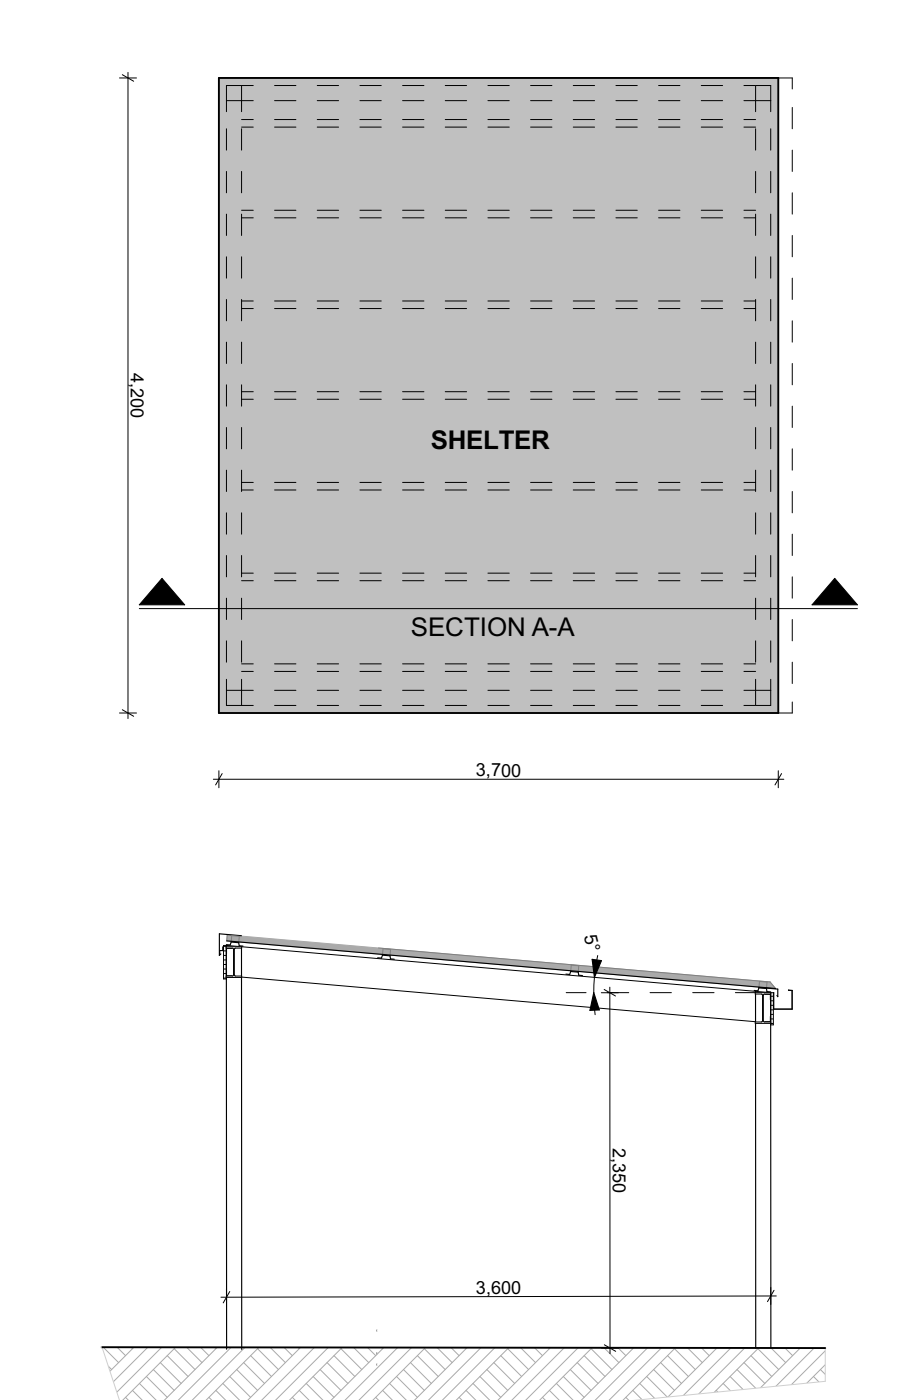


Section A-A 1:50

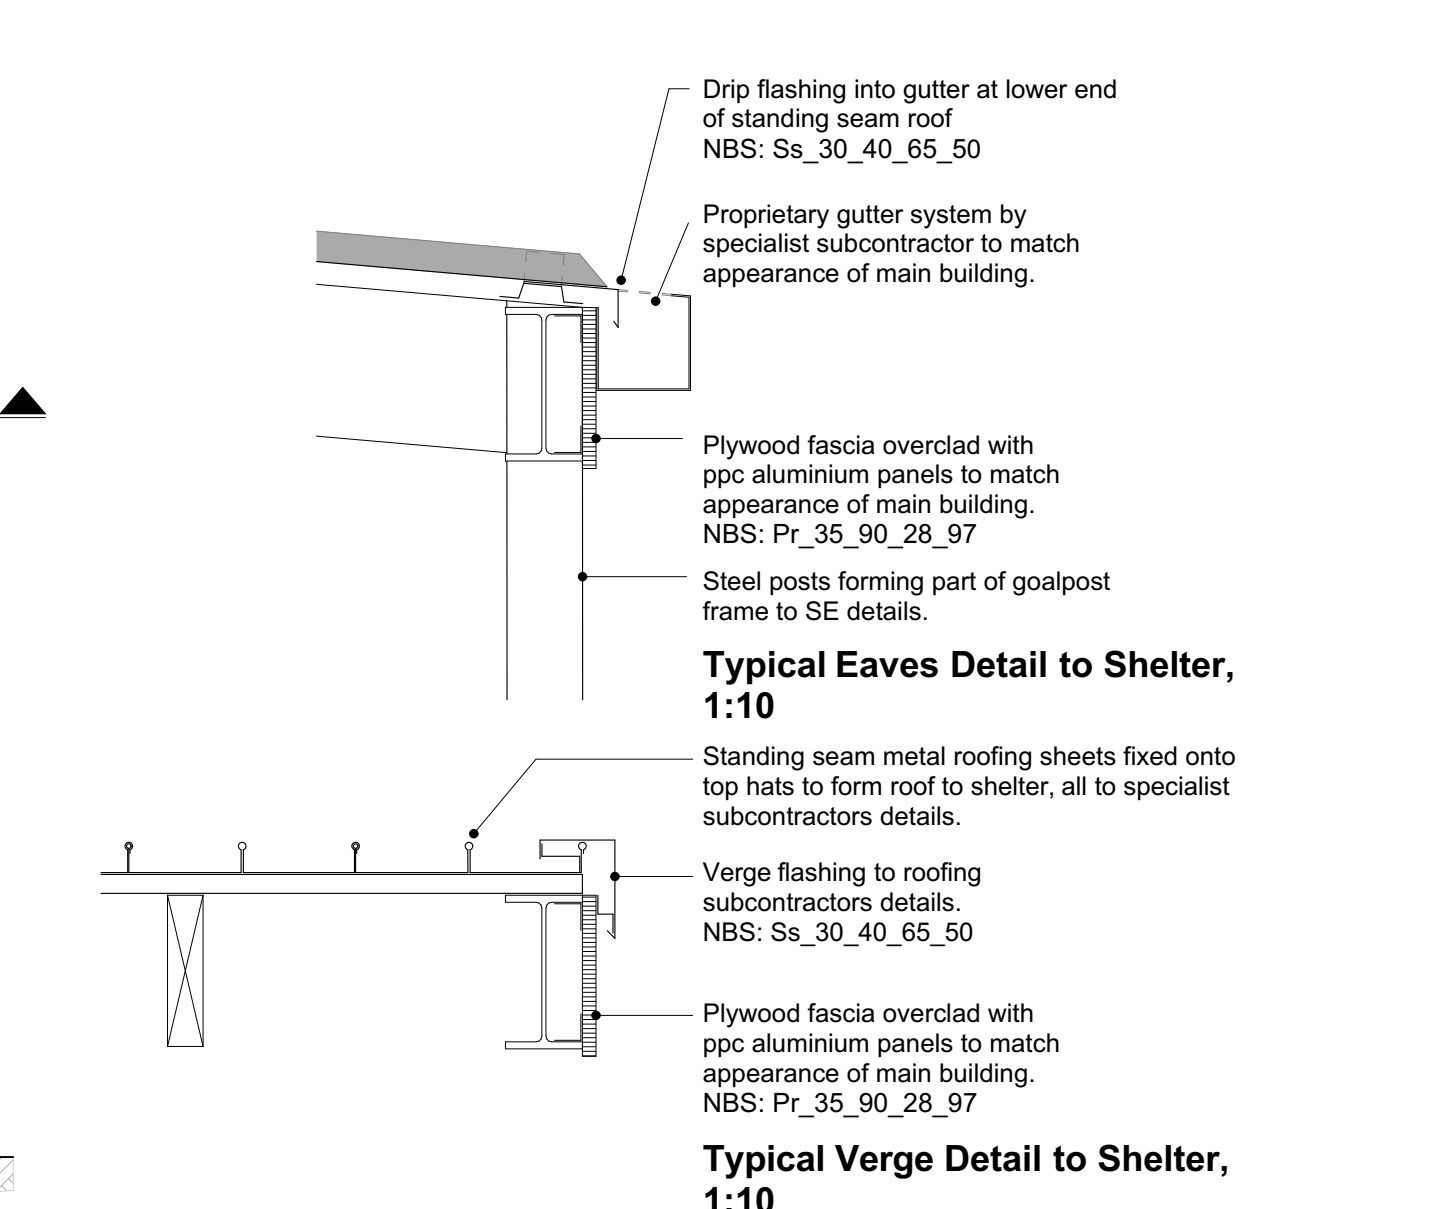


Typical Eaves Detail to Shelter, 1:10

Typical Verge Detail to Shelter, 1:10

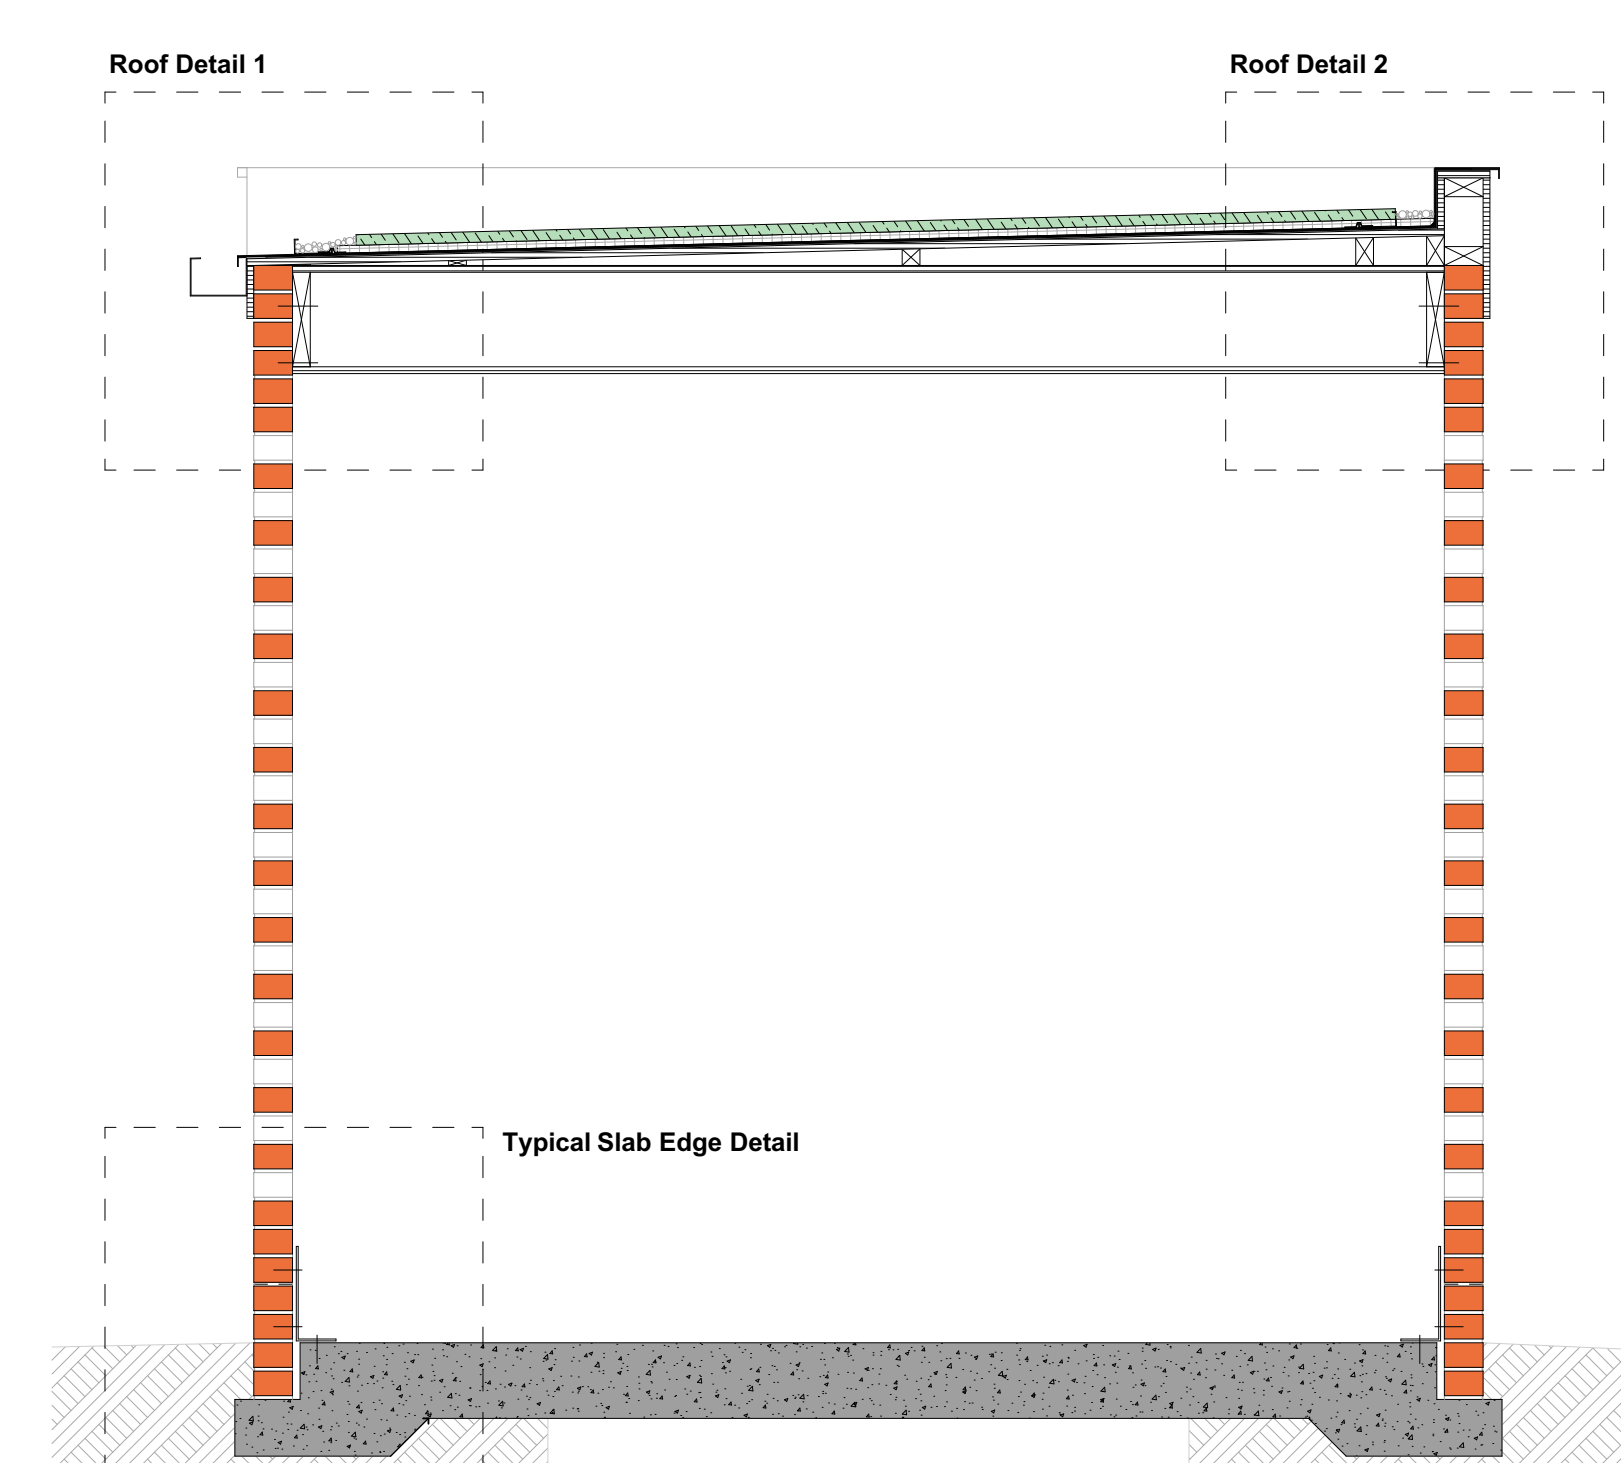

n A-A, 1:20

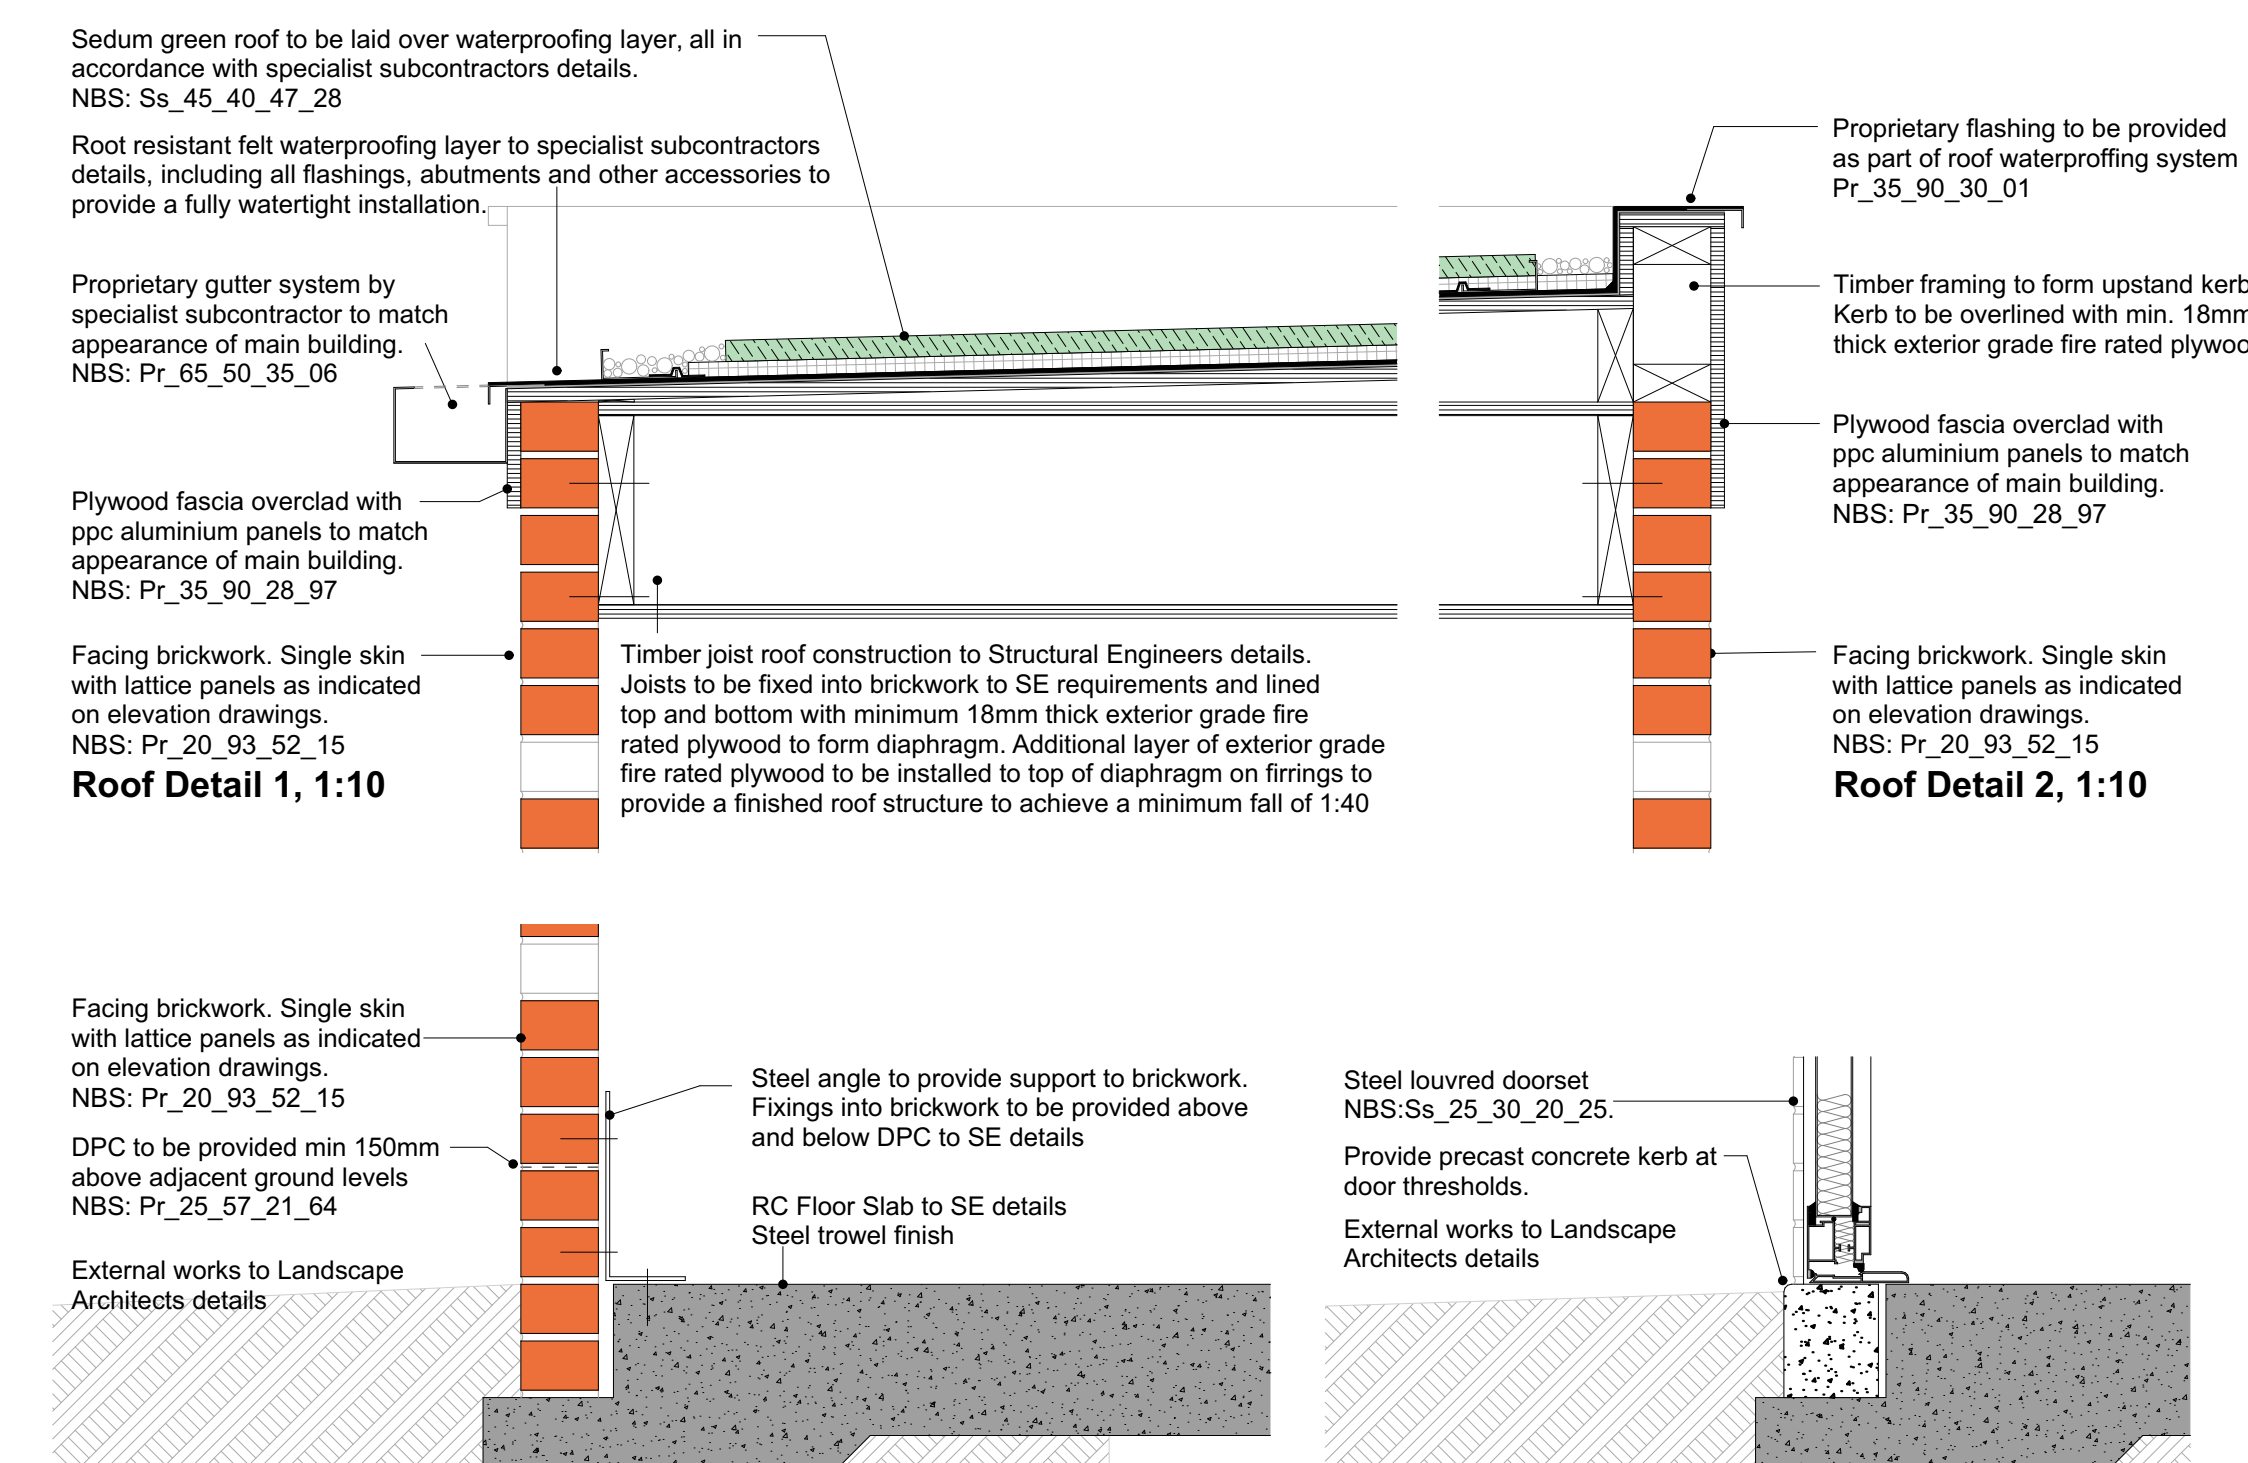

Typical Slab Edge Detail, 1:10

Typical Threshold Detail, 1:10

Notes
Check all dimensions on site. Do not scale from this drawing.
Report any discrepancies and omissions to HLM Architects.
This Drawing is Copyright ©



Revisions	Suitability
Project	A1 CONSTRUCTION

KENDREW BARRACKS OFFICIAL

Client
DEFENCE INFRASTRUCTURE ORGANISATION

EXTERNAL BIN/BIKE STORE & SHELTER-XX-G00400-XX

Drawing No. **Z9A8416Y20-HLM-XX-KEND01XXXF00-DR-A-003111-** Revision **C01**

Scale @ A0 Drawn **GS**
Date **24/07/23** Checked **HLM**



© HLM Architects
2nd Floor
Alisa Court
121 West Regent Street
Glasgow G2 2SD

www.hlmarchitects.com
T. +44 (0) 141 226 8320
F. +44 (0) 141 226 8350
glasgow@hlmarchitects.com