


CLOSE-BOARDED FENCE TRANSITION / EDGE DETAIL 1:20

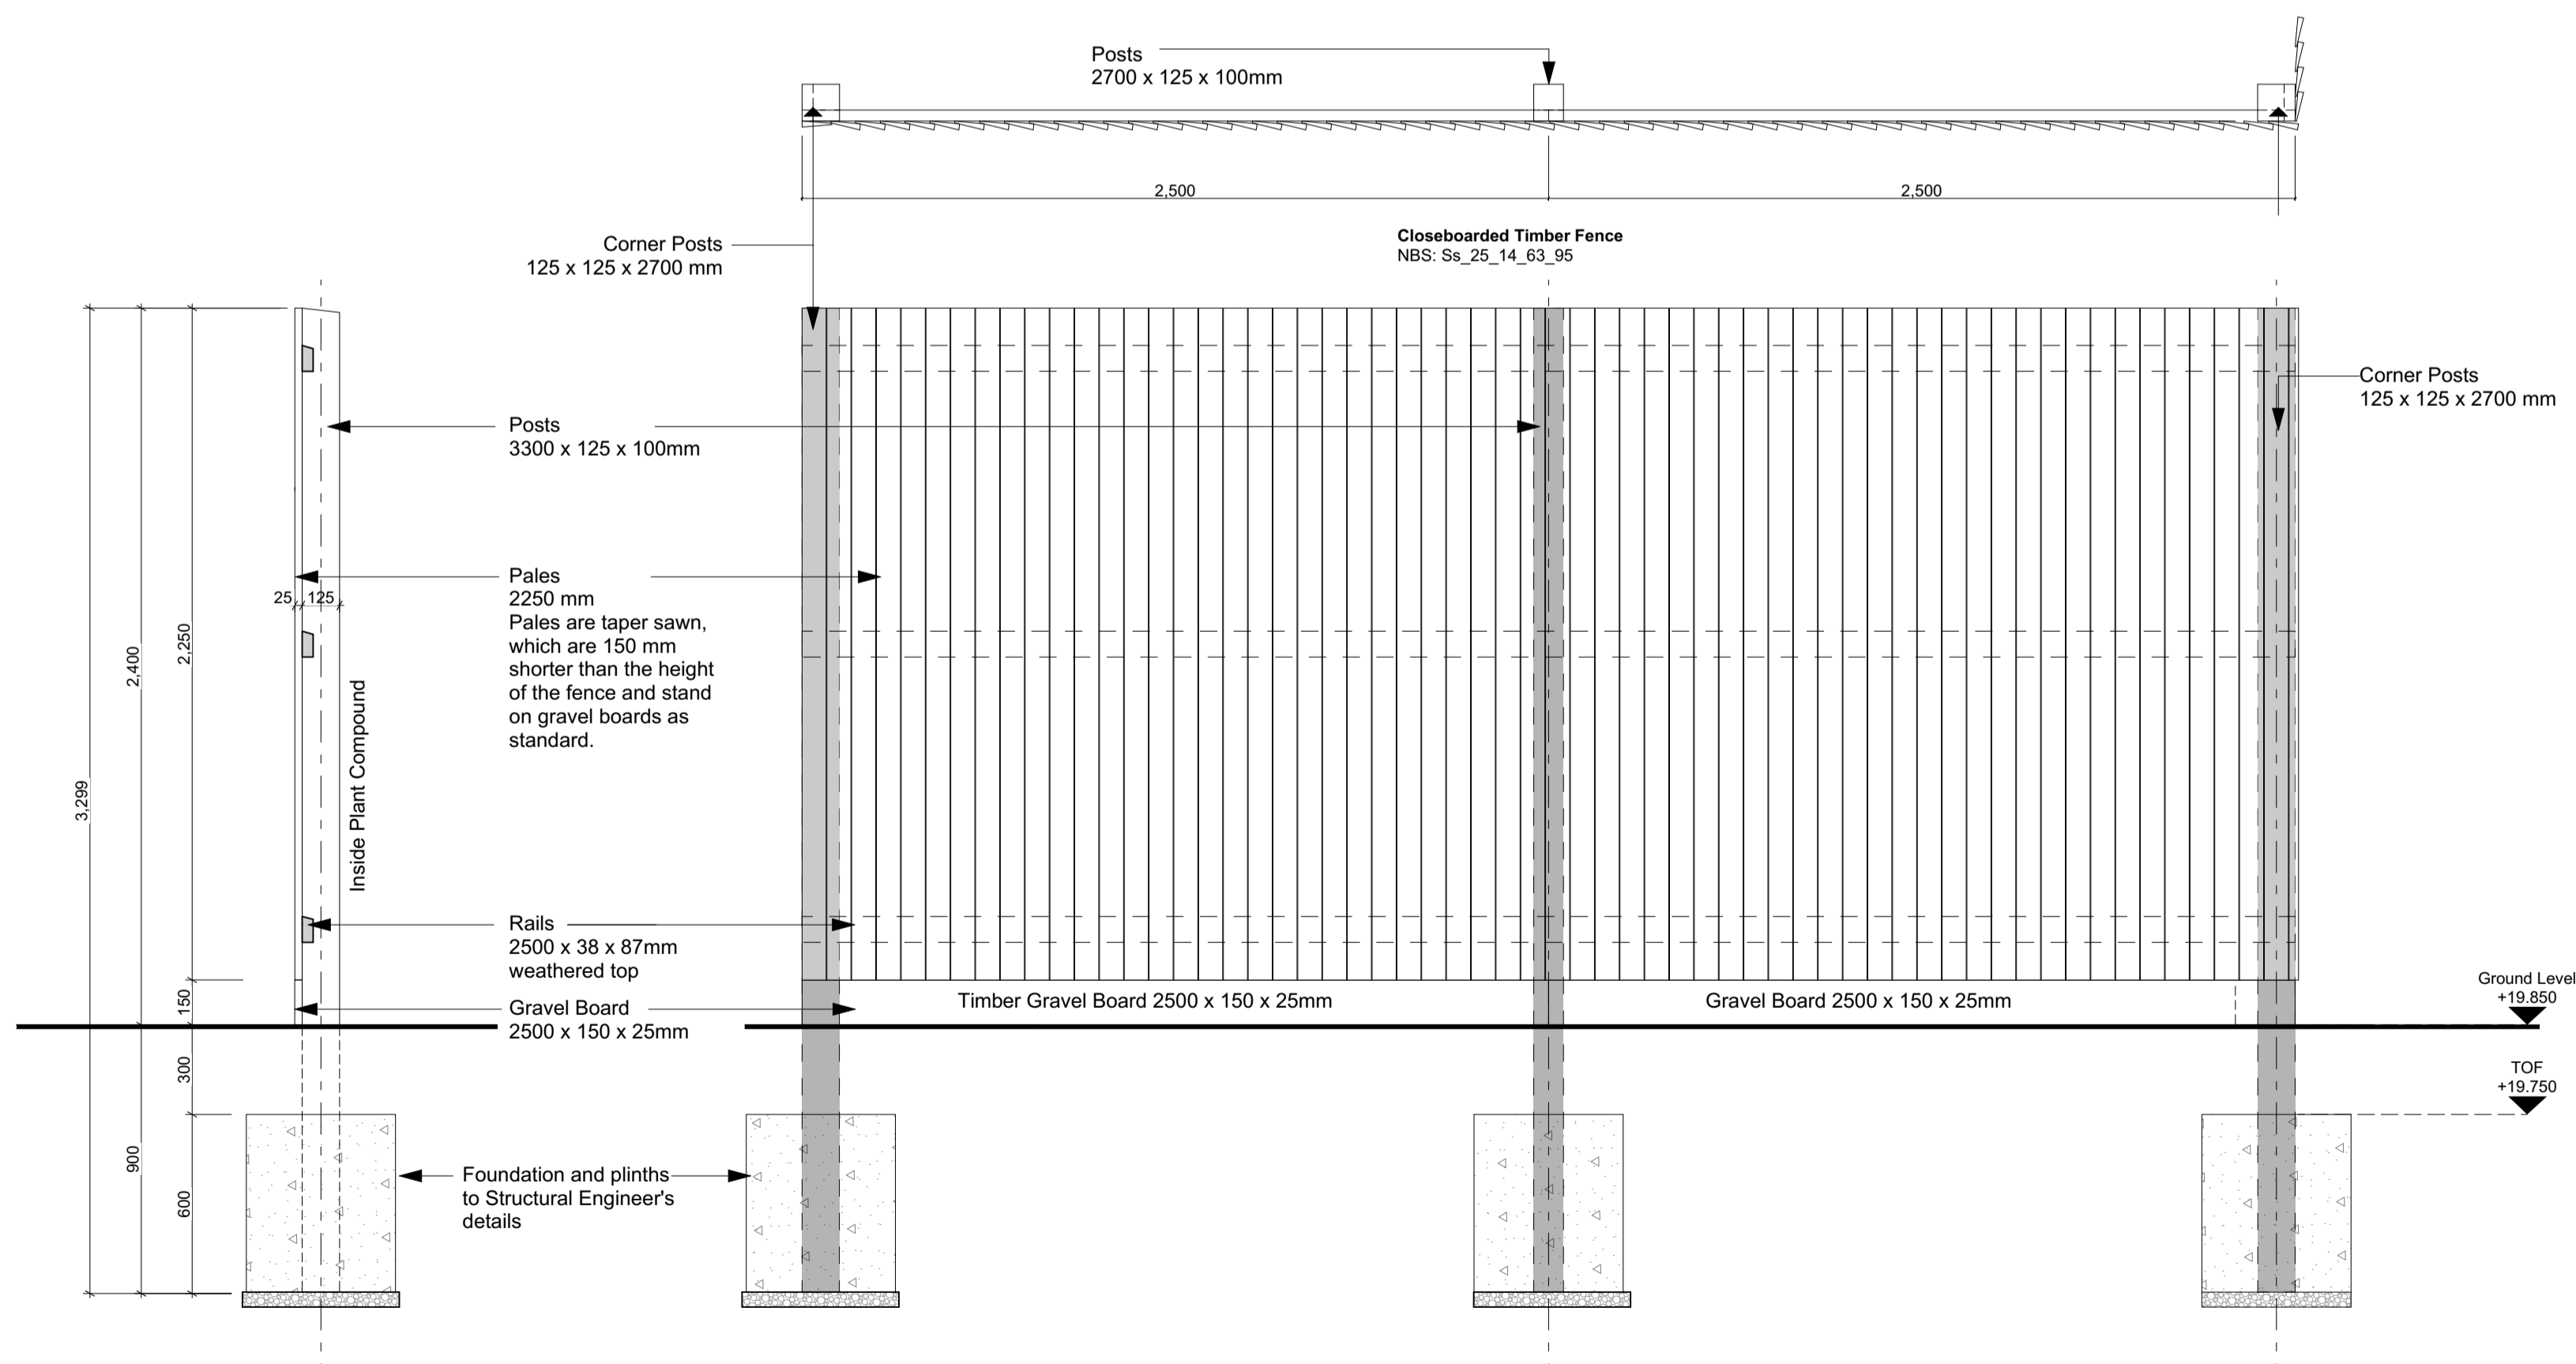

CLOSE-BOARDED FENCE - SECTION / ELEVATION DETAIL 1:20

Con	PRELIMINARY ISSUE FOR CONSTRUCTION	26/11/21	SOD	HLM
Rev	Description	Date	By	Chk
Revisions				Suitability
Project	A1 CONSTRUCTION			

**KENDREW BARRACKS
OFFICIAL**

Client

**DEFENCE
INFRASTRUCTURE
ORGANISATION**

Title

**ASHP COMPOUND
FENCING DETAILS-XX-
G00400-XX**

Drawing No.	Revision
Z9A8416Y20-HLM-XX- KEND01ZZZZZ-DR-L-300006-	C01

Scale @ A1	Drawn
1:20	SOD
Date	Checked

20/11/2023 HLM



© HLM Architects
 2nd Floor
 Ailsa Court
 121 West Regent Street
 Glasgow G2 2SD
 www.hlmarchitects.com
 T: +44 (0) 141 226 8320
 F: +44 (0) 141 226 8350
 glasgow@hlmarchitects.com