


ENTRANCE ELEVATION

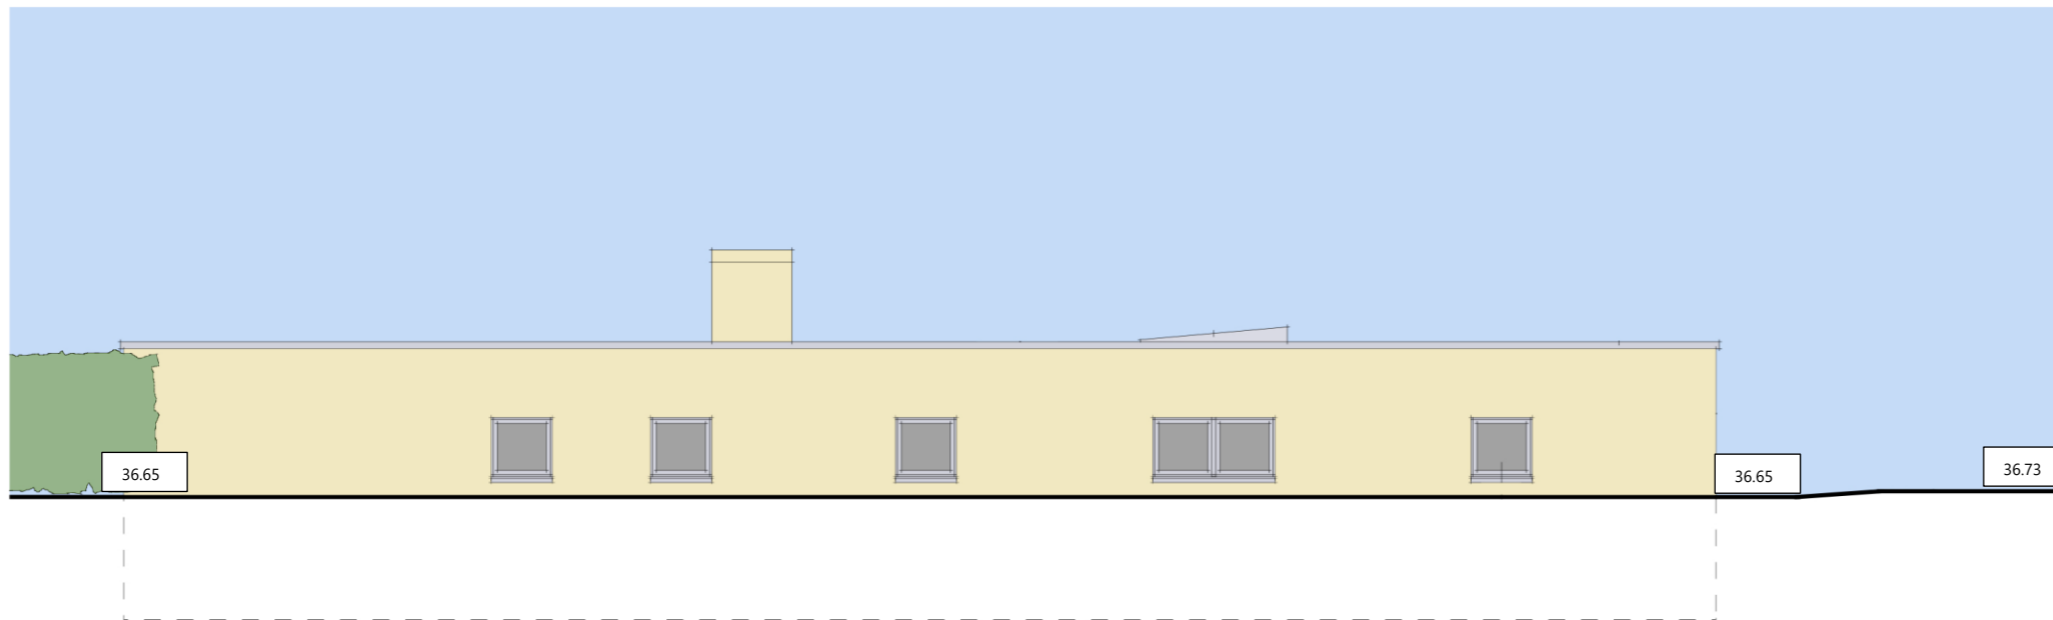

REAR ELEVATION (Facing garden of 33B High Street)