


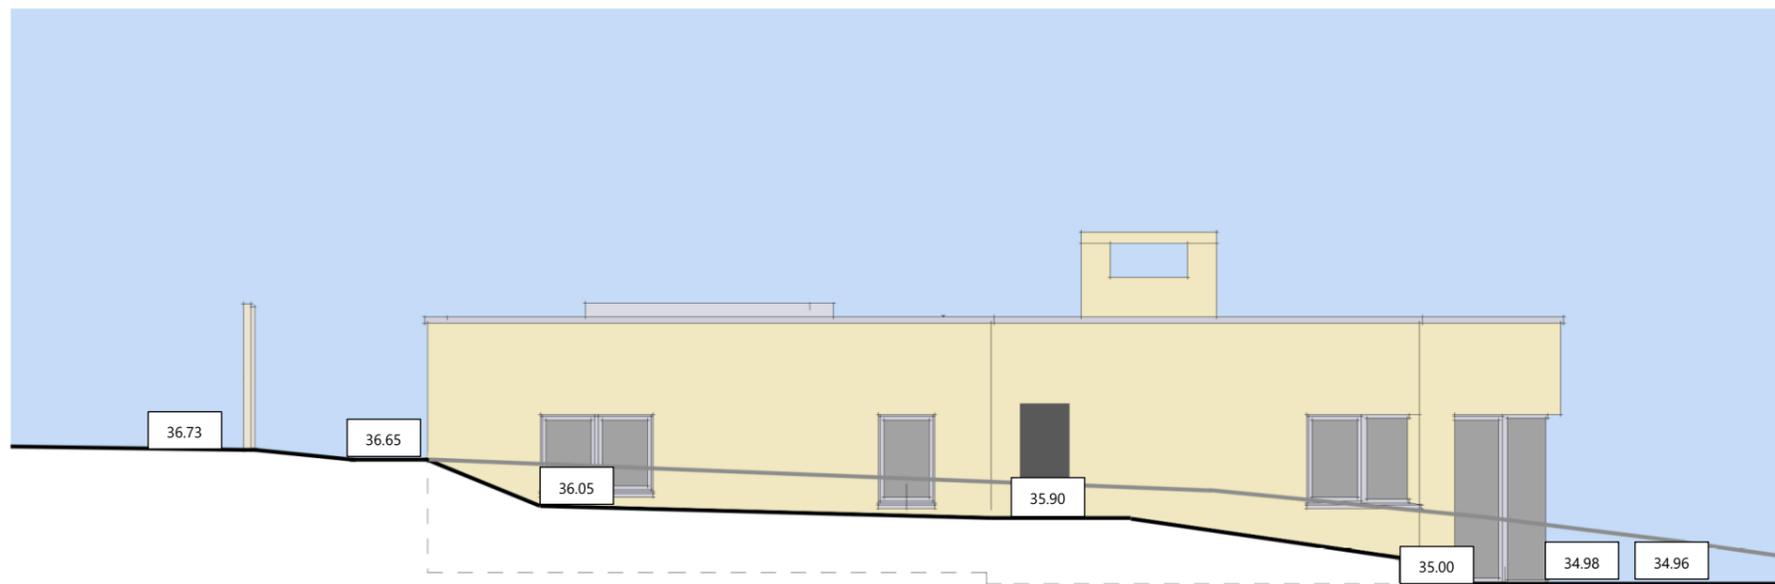

GARDEN ELEVATION



33B High Street Application site

SIDE ELEVATION

