
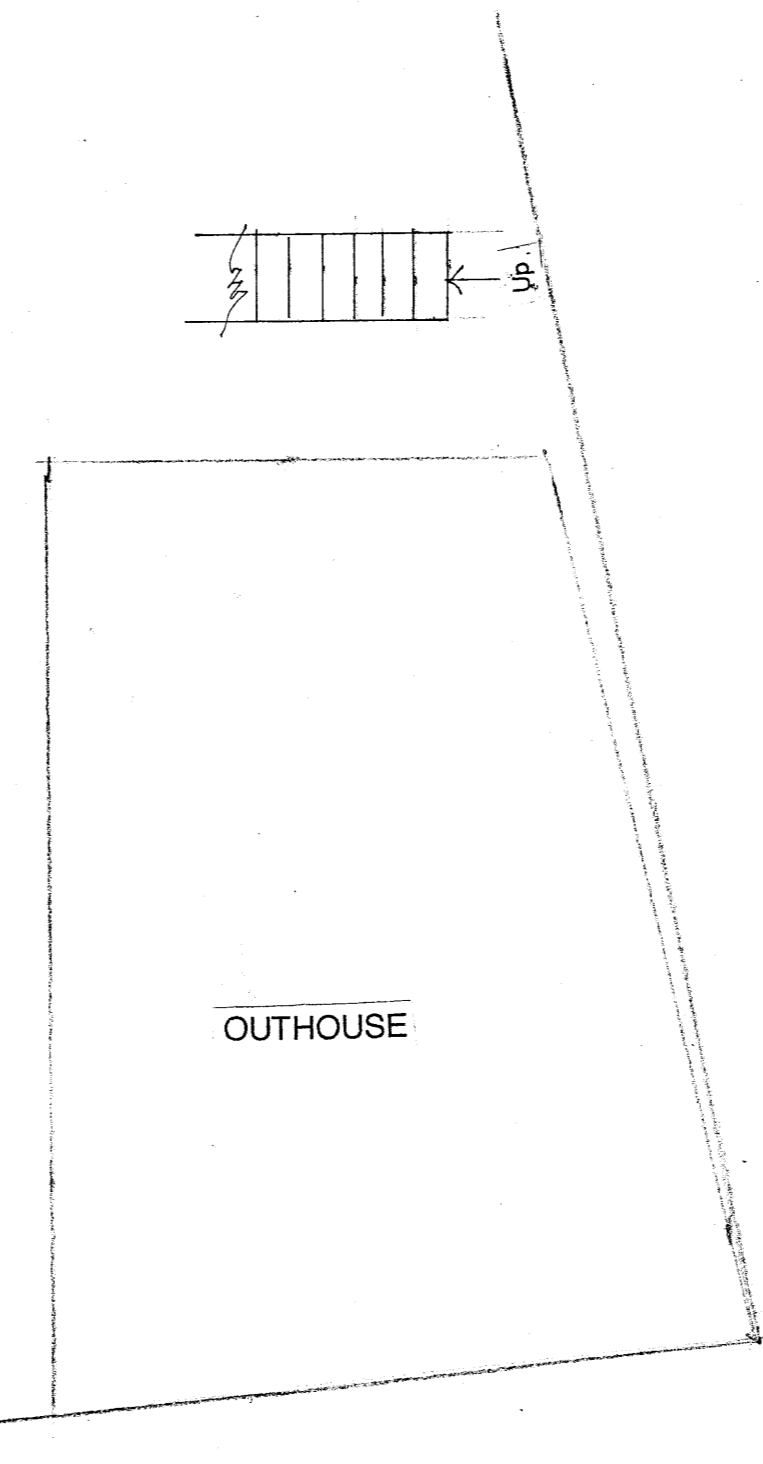
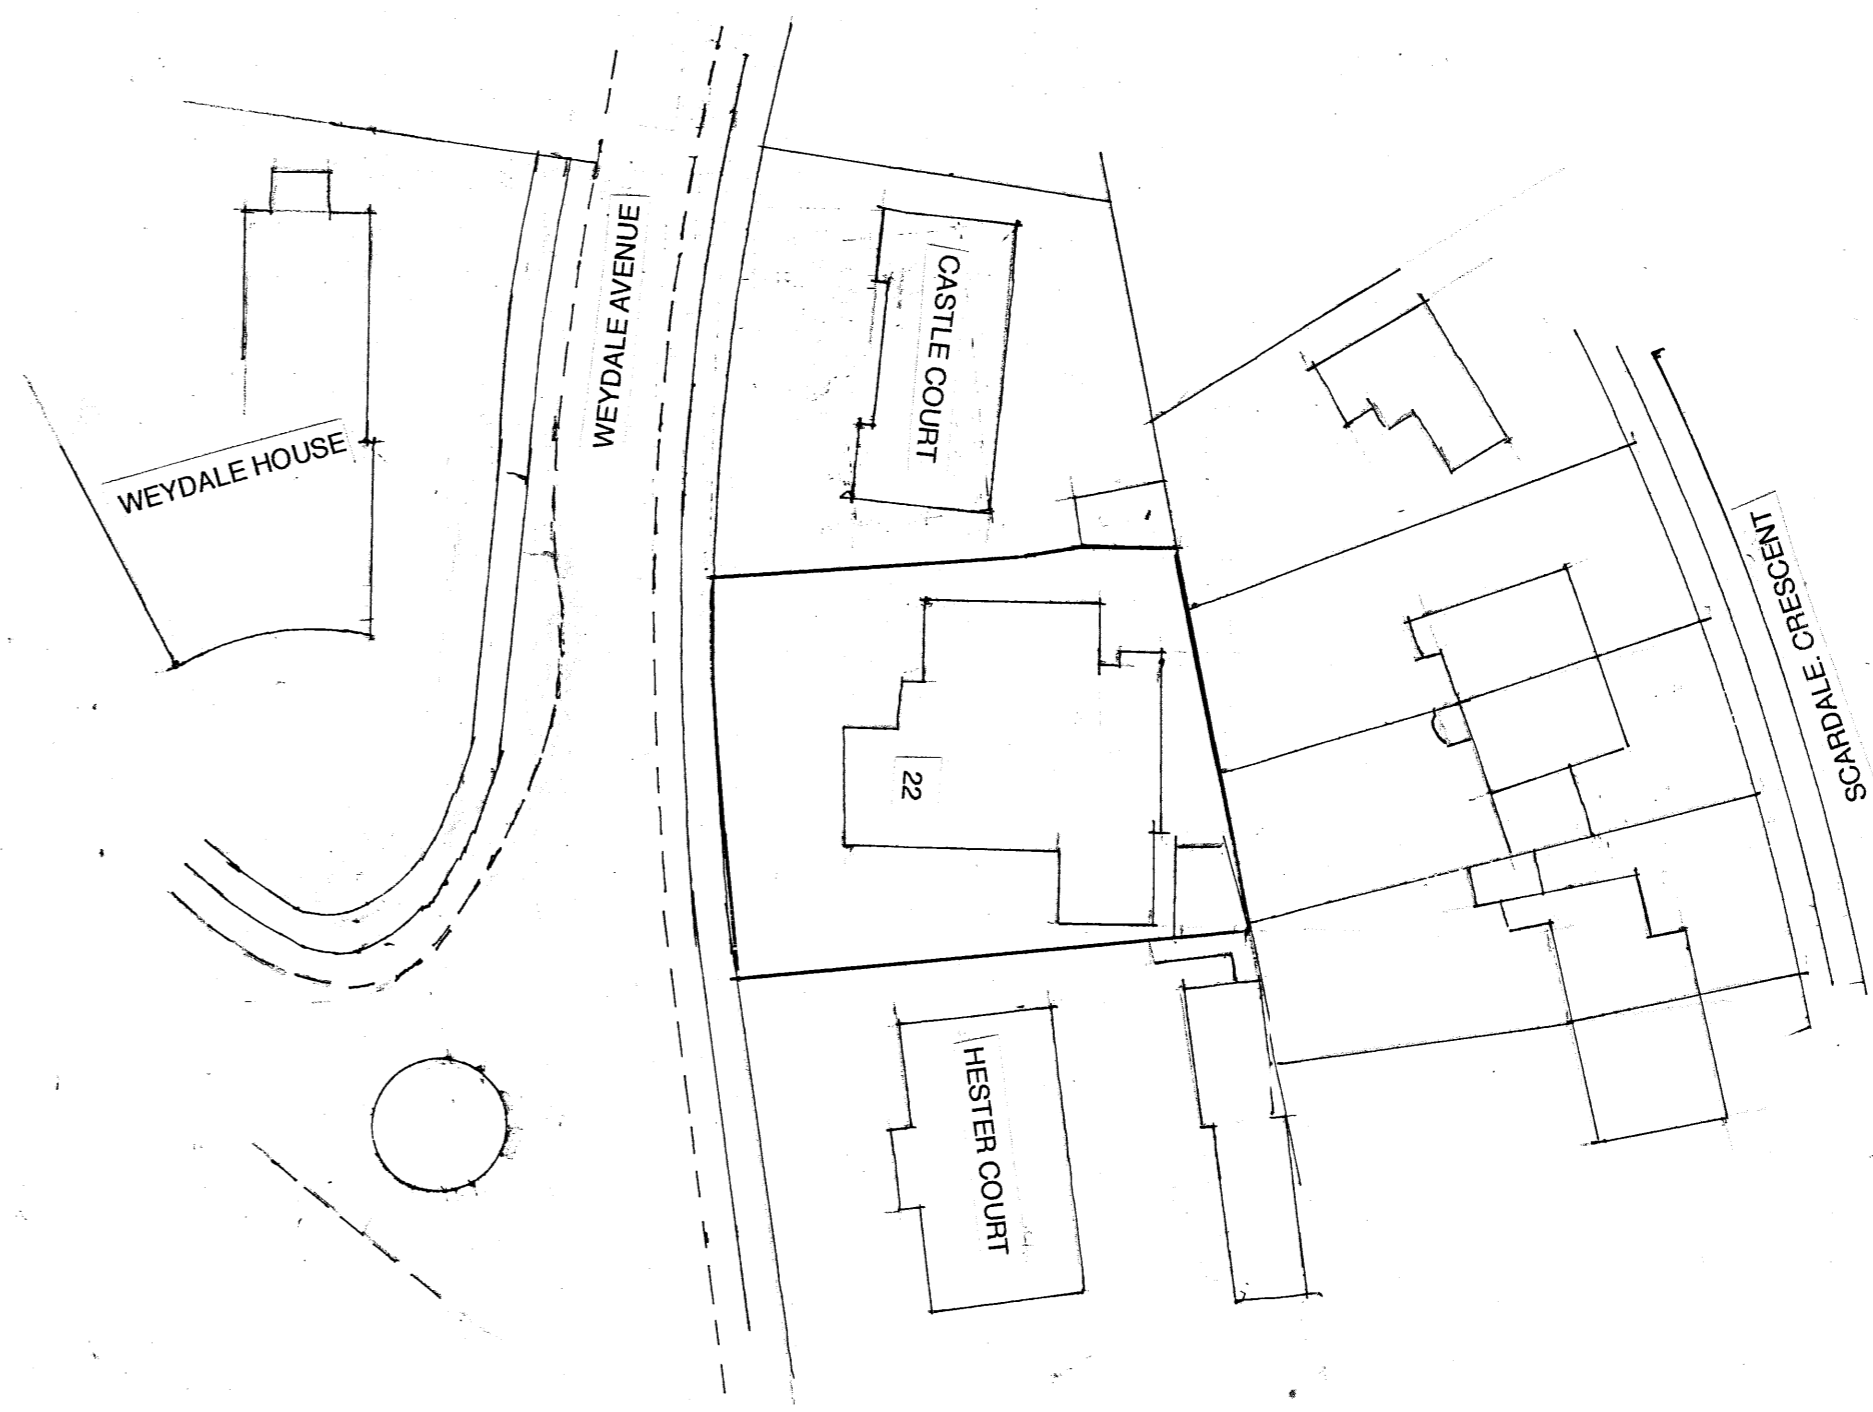
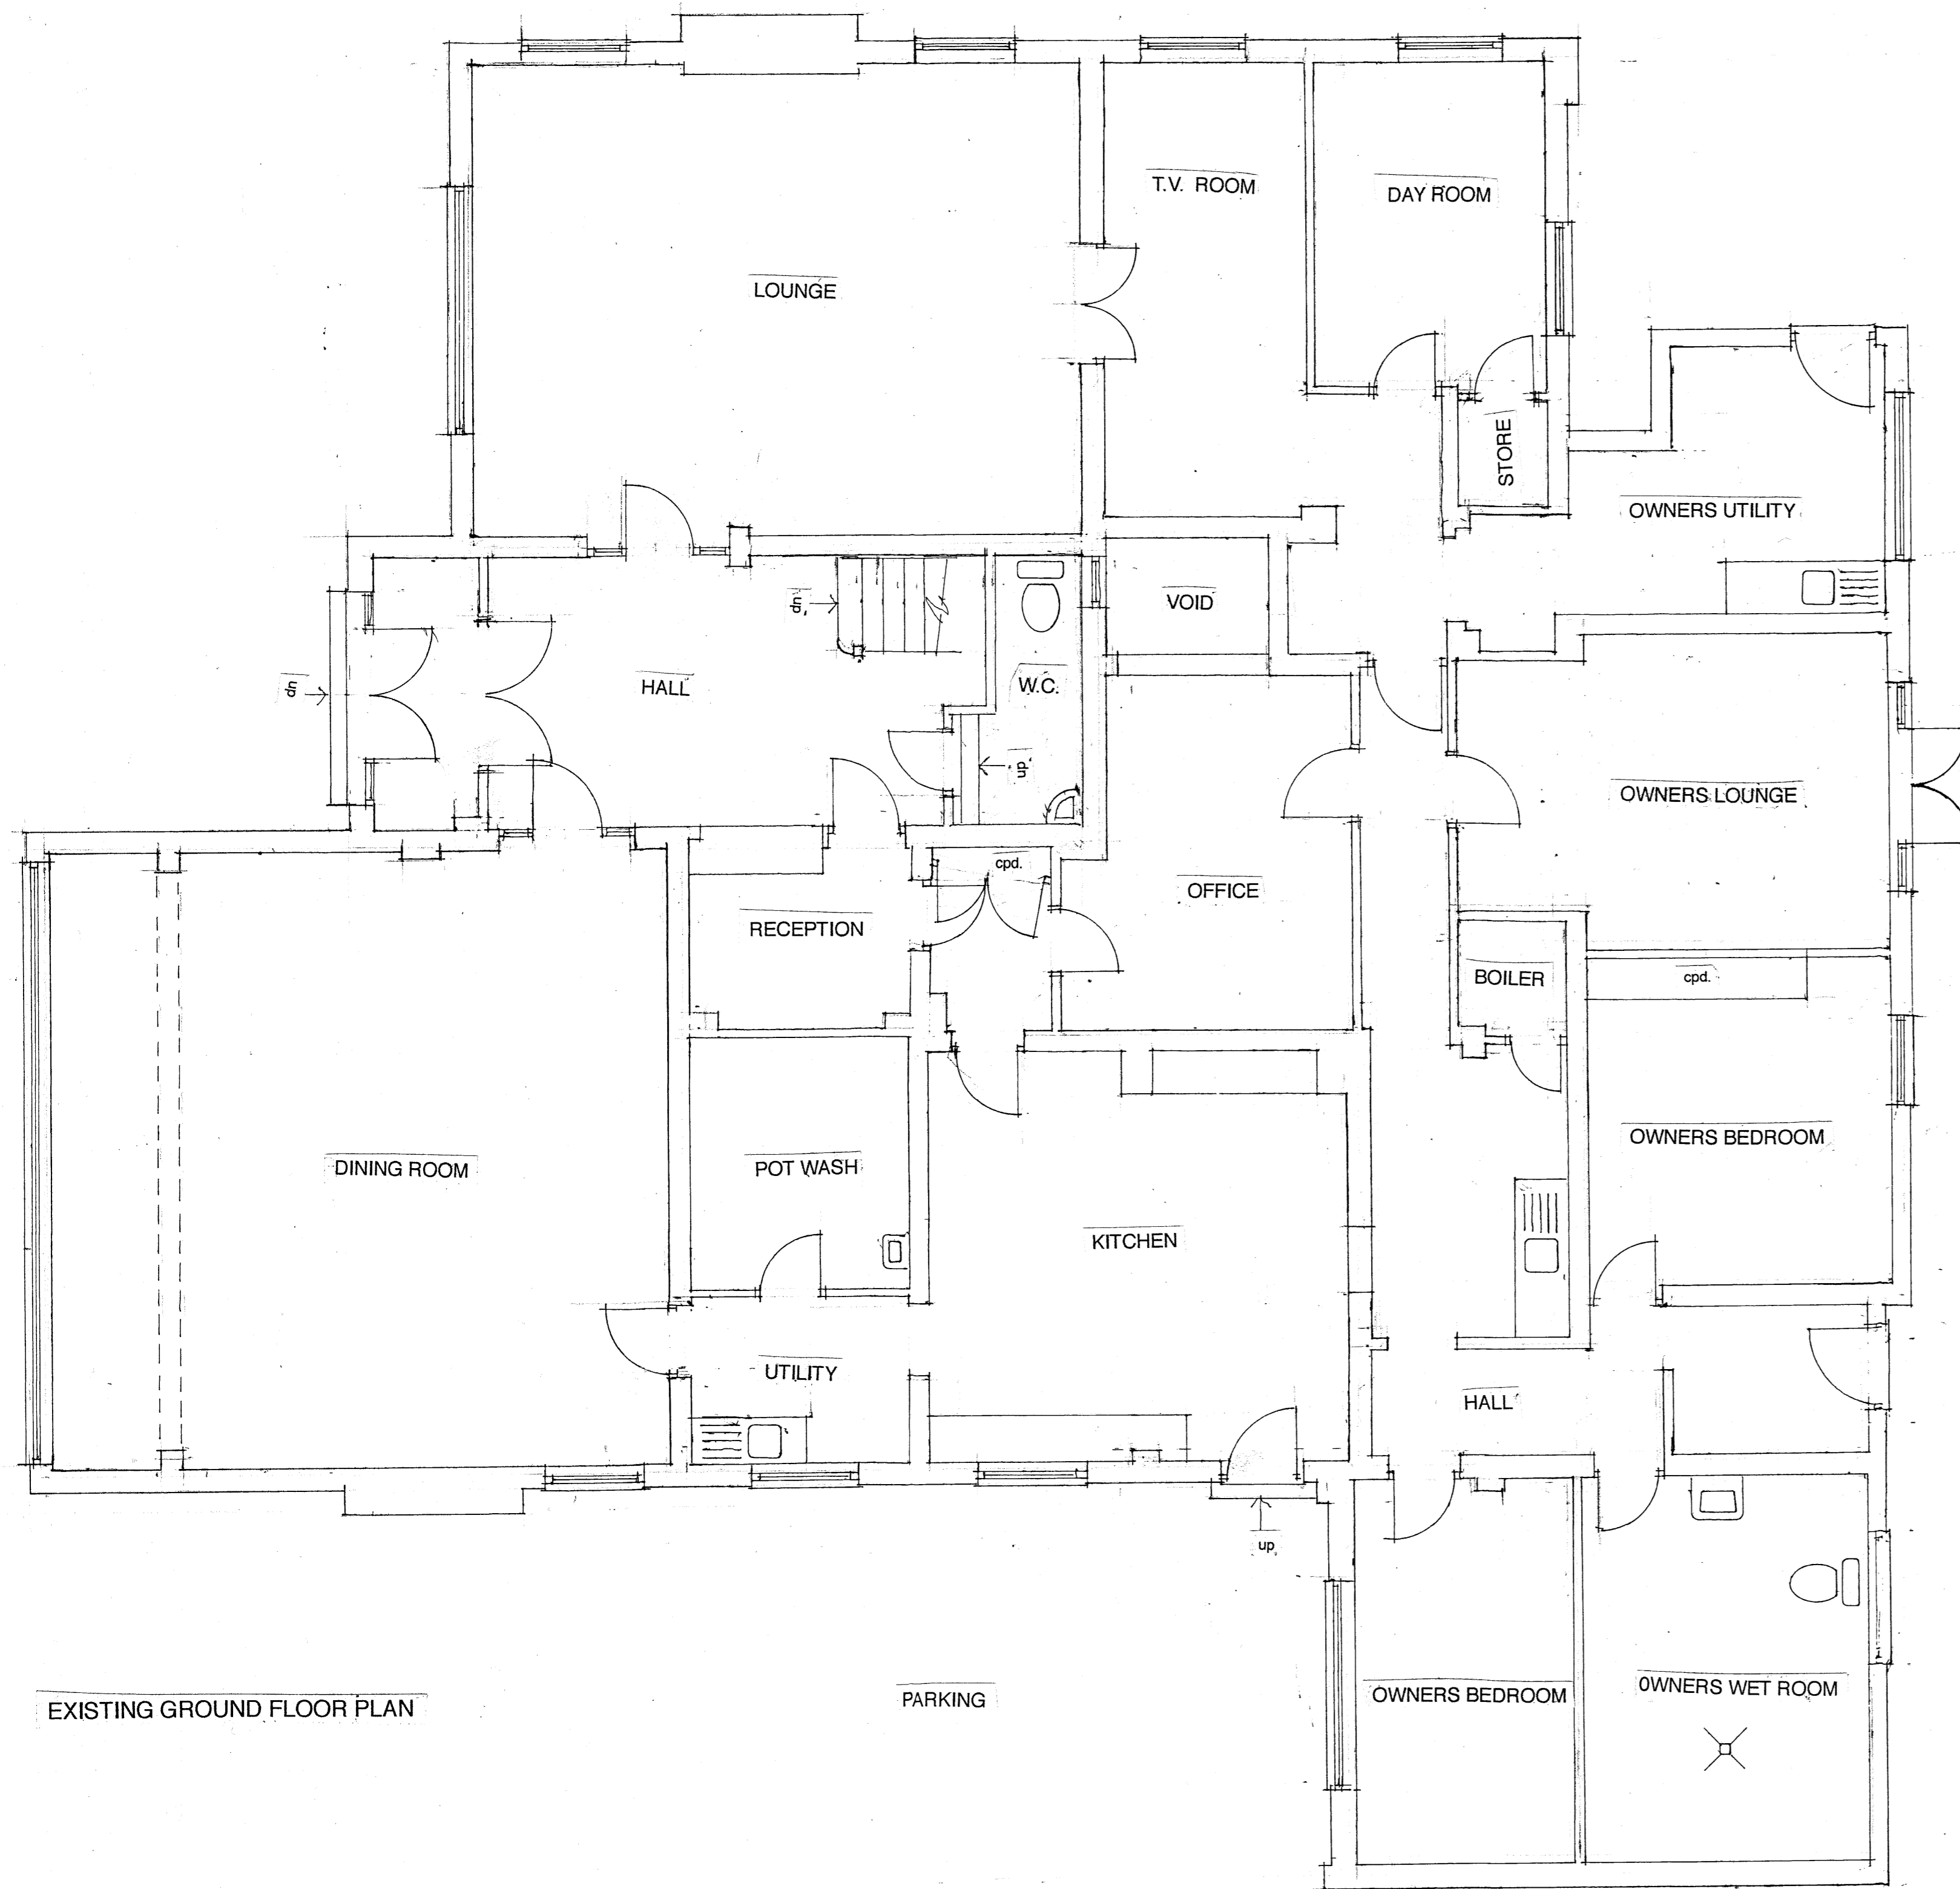


0 0.5 1 2 3m

Existing
Grand Floor

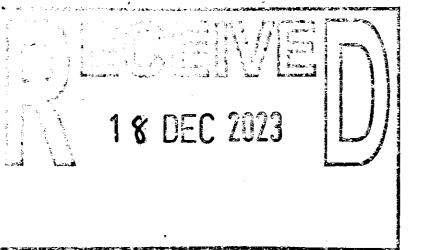

BLOCK PLAN 1 : 500