



LAND OUTLINED IN RED = APPLICATION SITE

Ordnance Survey License No. - 100022432

## Location Plan

Scale: 1:2500

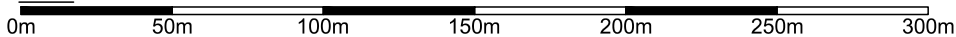

CLIENT: <b>Mr A. Thompson</b>		 <b>RICHARD AMOS</b> ARCHITECTURE & SURVEYING  <i>Duns Office (Registered Office): 2 Golden Square, Duns, Berwickshire, TD11 3AW</i> <i>Eyemouth Office: Eyemouth Golf Club, Eyemouth, TD14 5SF</i>  Tel: (01361) 882 599 E-mail: enquiries@richardamosltd.co.uk Website: www.richardamosltd.co.uk  <i>Registered in Scotland, Company No. 240332 V.A.T Reg. No. 502 4656 71</i>	
PROJECT: <b>Proposed ASHP &amp; Solar PV Panels at Spital Mains Farmhouse, Paxton</b>			
DRAWN: <b>dm</b>	SCALE: <b>1:2500</b>		
TITLE: <b>location plan</b>			DRAWING NO: <b>23/0-/loc</b>
DO NOT SCALE FROM THIS DRAWING. These drawings are subject to copyright laws: © Richard Amos Ltd			<b>This drawing is for Planning Purposes Only</b>