


PLANNING DRAWING - PROPOSED SIGNAGE

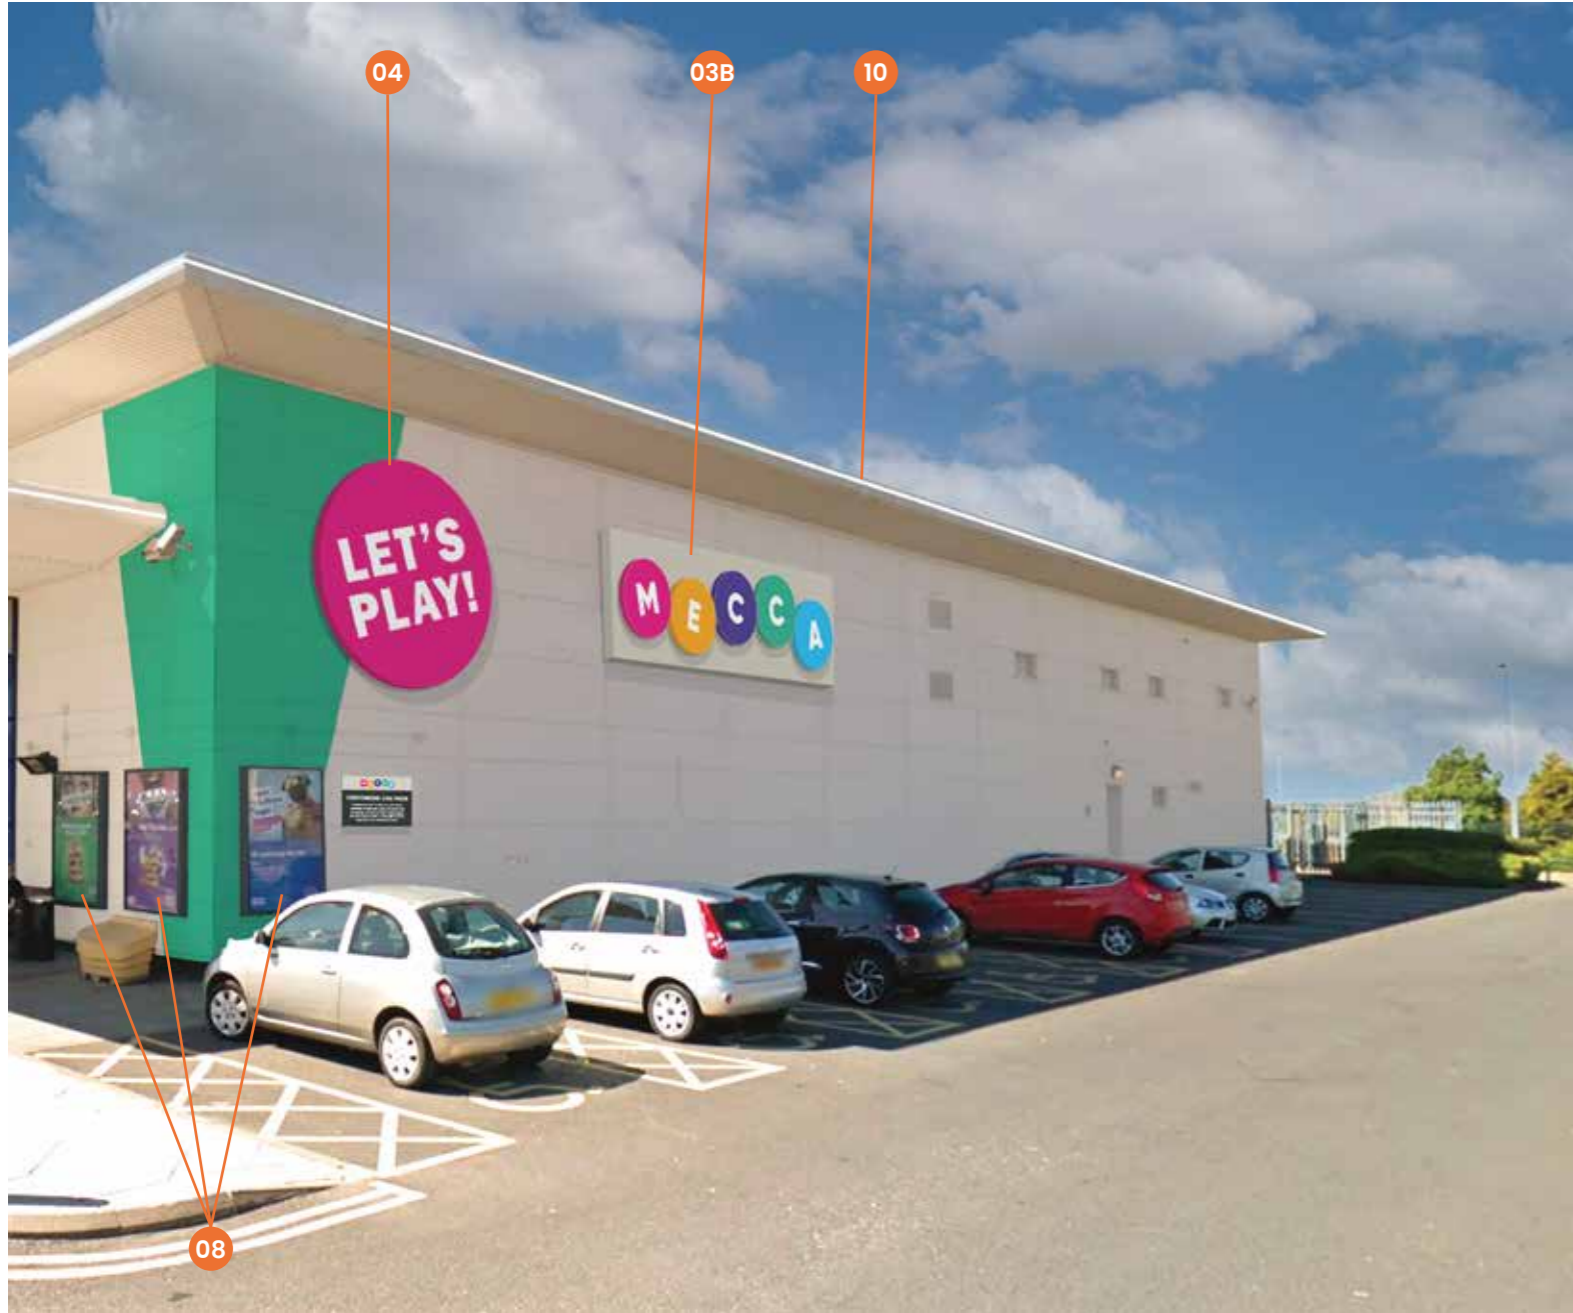

ashleigh®

COPYRIGHT:  
THE ATTACHED DESIGNS AND ILLUSTRATIONS ARE INTENDED SOLELY FOR  
AND SHOULD ONLY BE USED BY THOSE TO WHOM THIS DESIGN SPECIFICATION IS ADDRESSED  
THE CONTENTS ARE STRICTLY PRIVATE AND CONFIDENTIAL  
ANY FORM OF REPRODUCTION, DISSEMINATION, COPYING, DISCLOSURE, MODIFICATION OR  
DISTRIBUTION IS STRICTLY PROHIBITED WITHOUT THE PRIOR WRITTEN CONSENT OF  
ASHLEIGH SIGNS LTD (COMPANY NO: 1225086)  
REGISTERED ADDRESS:  
ASHLEIGH HOUSE, BECKSBIDGE ROAD, NORMANTON INDUSTRIAL ESTATE, NORMANTON, WF6 1TE

**MECCA BINGO  
HAMILTON  
17 DOUGLAS PARK LANE  
HAMILTON  
ML3 0DF**

**182034 (REV C)  
13/12/23 - SRL  
Page 9 of 18**