




PLANNING DRAWING - PROPOSED SIGNAGE

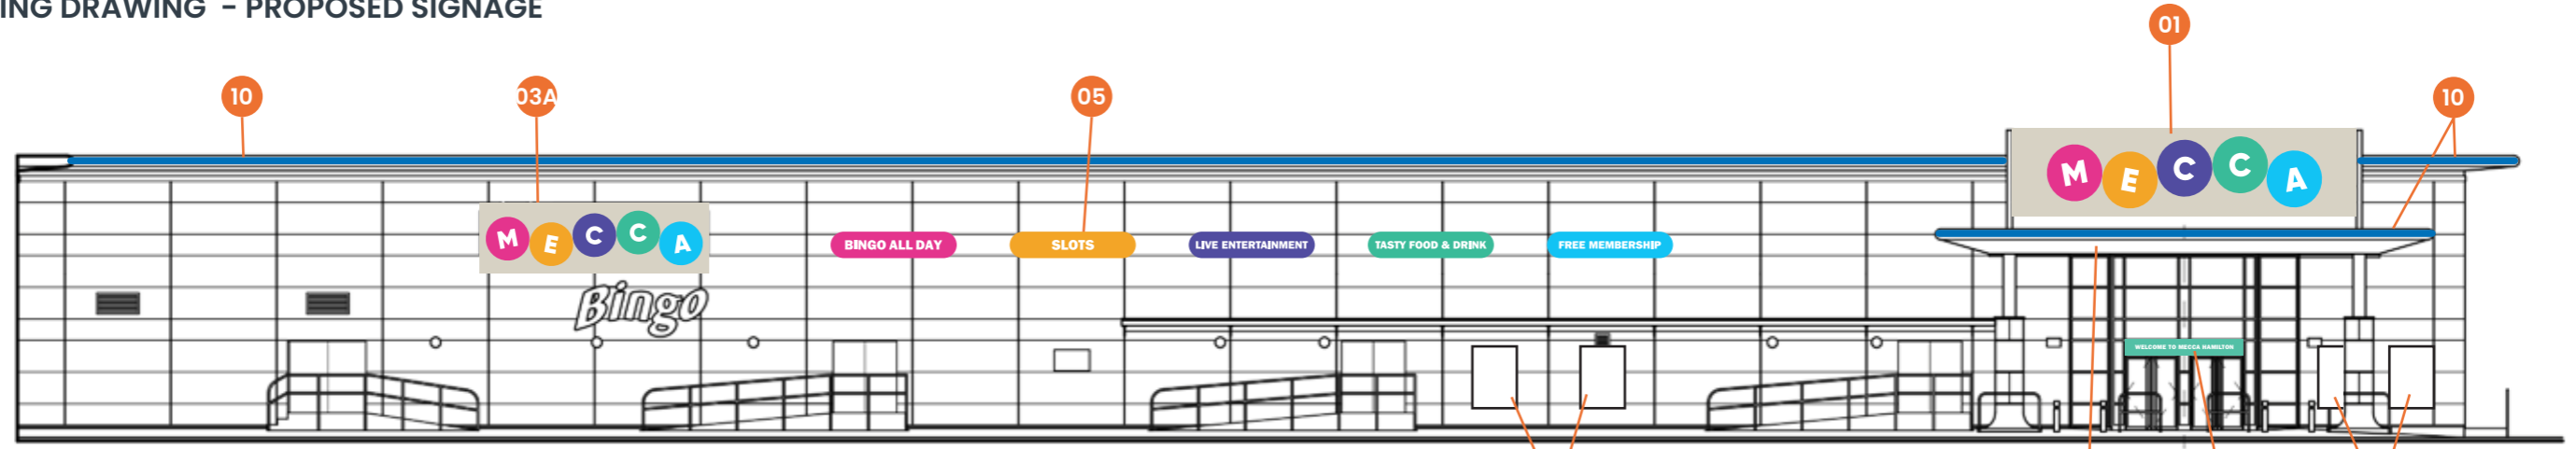

FRONT (South) ELEVATION

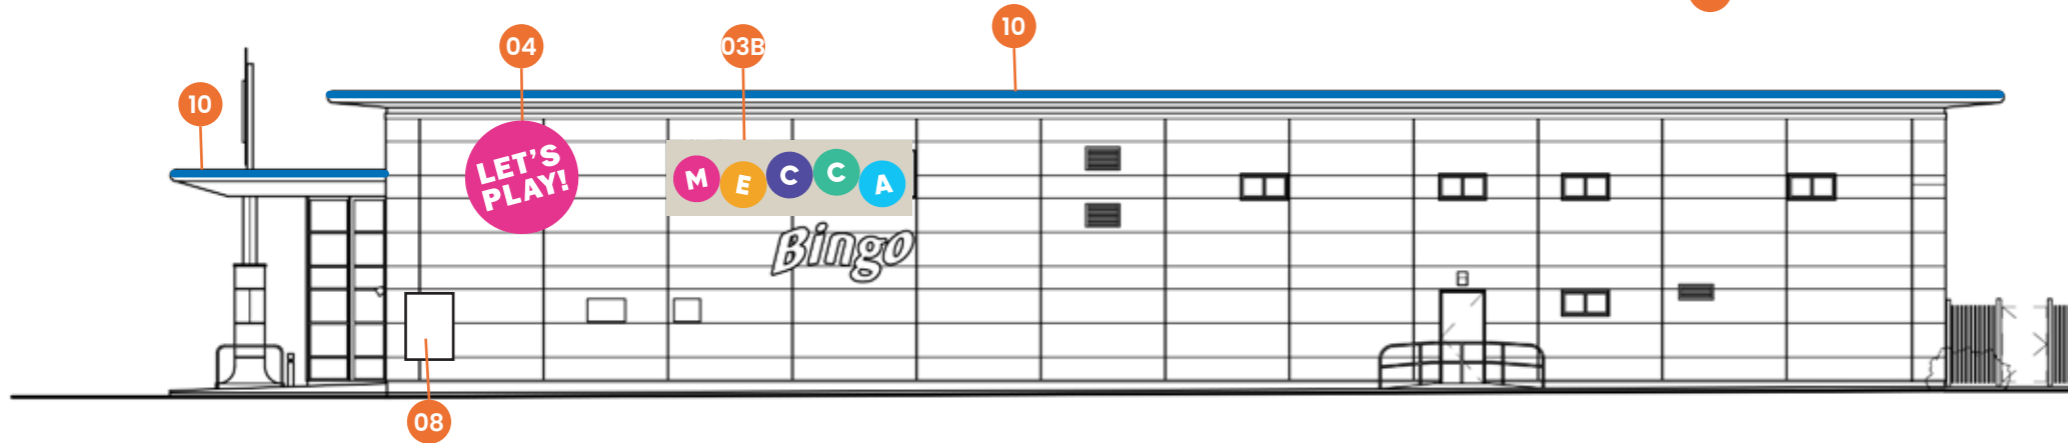

SIDE (East) ELEVATION

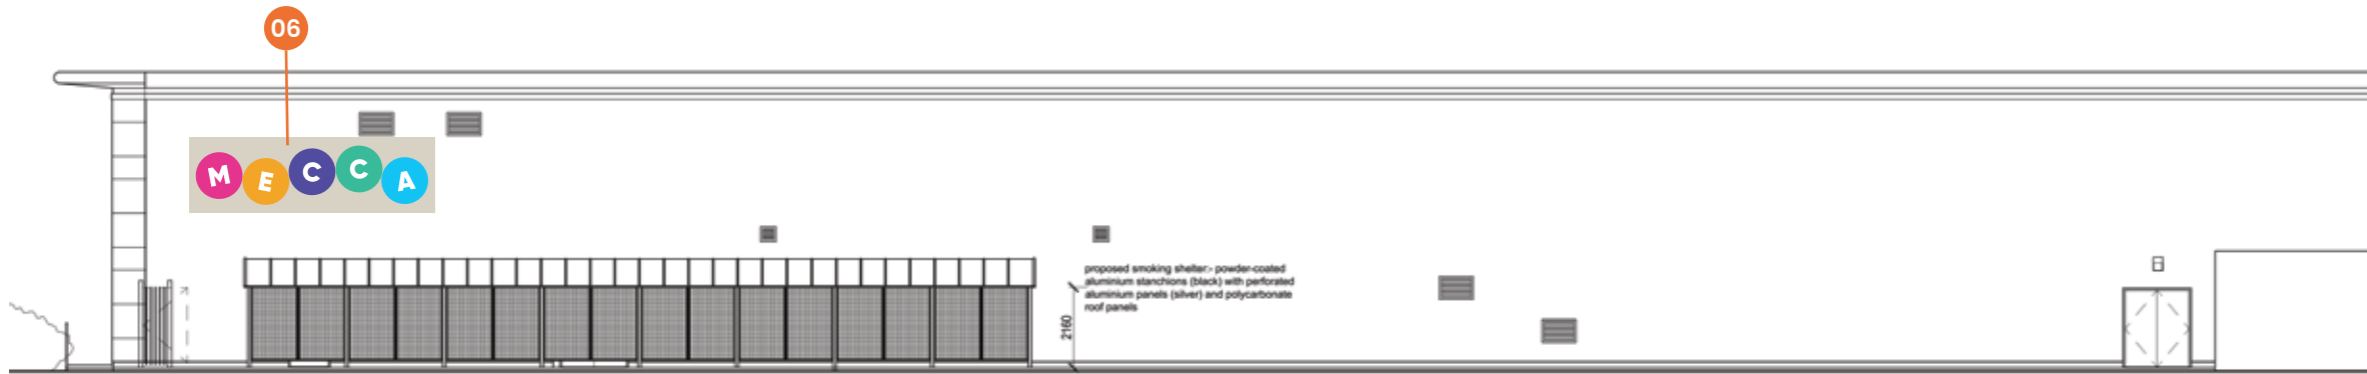

REAR (North) ELEVATION



Scale 1:200 @ A3



ashleigh®

COPYRIGHT:
THE ATTACHED DESIGNS AND ILLUSTRATIONS ARE INTENDED SOLELY FOR
AND SHOULD ONLY BE USED BY THOSE TO WHOM THIS DESIGN SPECIFICATION IS ADDRESSED
THE CONTENTS ARE STRICTLY PRIVATE AND CONFIDENTIAL
ANY FORM OF REPRODUCTION, DISSEMINATION, COPYING, DISCLOSURE, MODIFICATION OR
DISTRIBUTION IS STRICTLY PROHIBITED WITHOUT THE PRIOR WRITTEN CONSENT OF
ASHLEIGH SIGNS LTD (COMPANY NO: 1325086)
REGISTERED ADDRESS:
ASHLEIGH HOUSE, BECKSBIDGE ROAD, NORMANTON INDUSTRIAL ESTATE, NORMANTON, WF6 1TE

MECCA BINGO
HAMILTON
17 DOUGLAS PARK LANE
HAMILTON
ML3 0DF

182034 (REV C)
13/12/23 - SRL
Page 11 of 18