


Location Plan Scale 1:1250

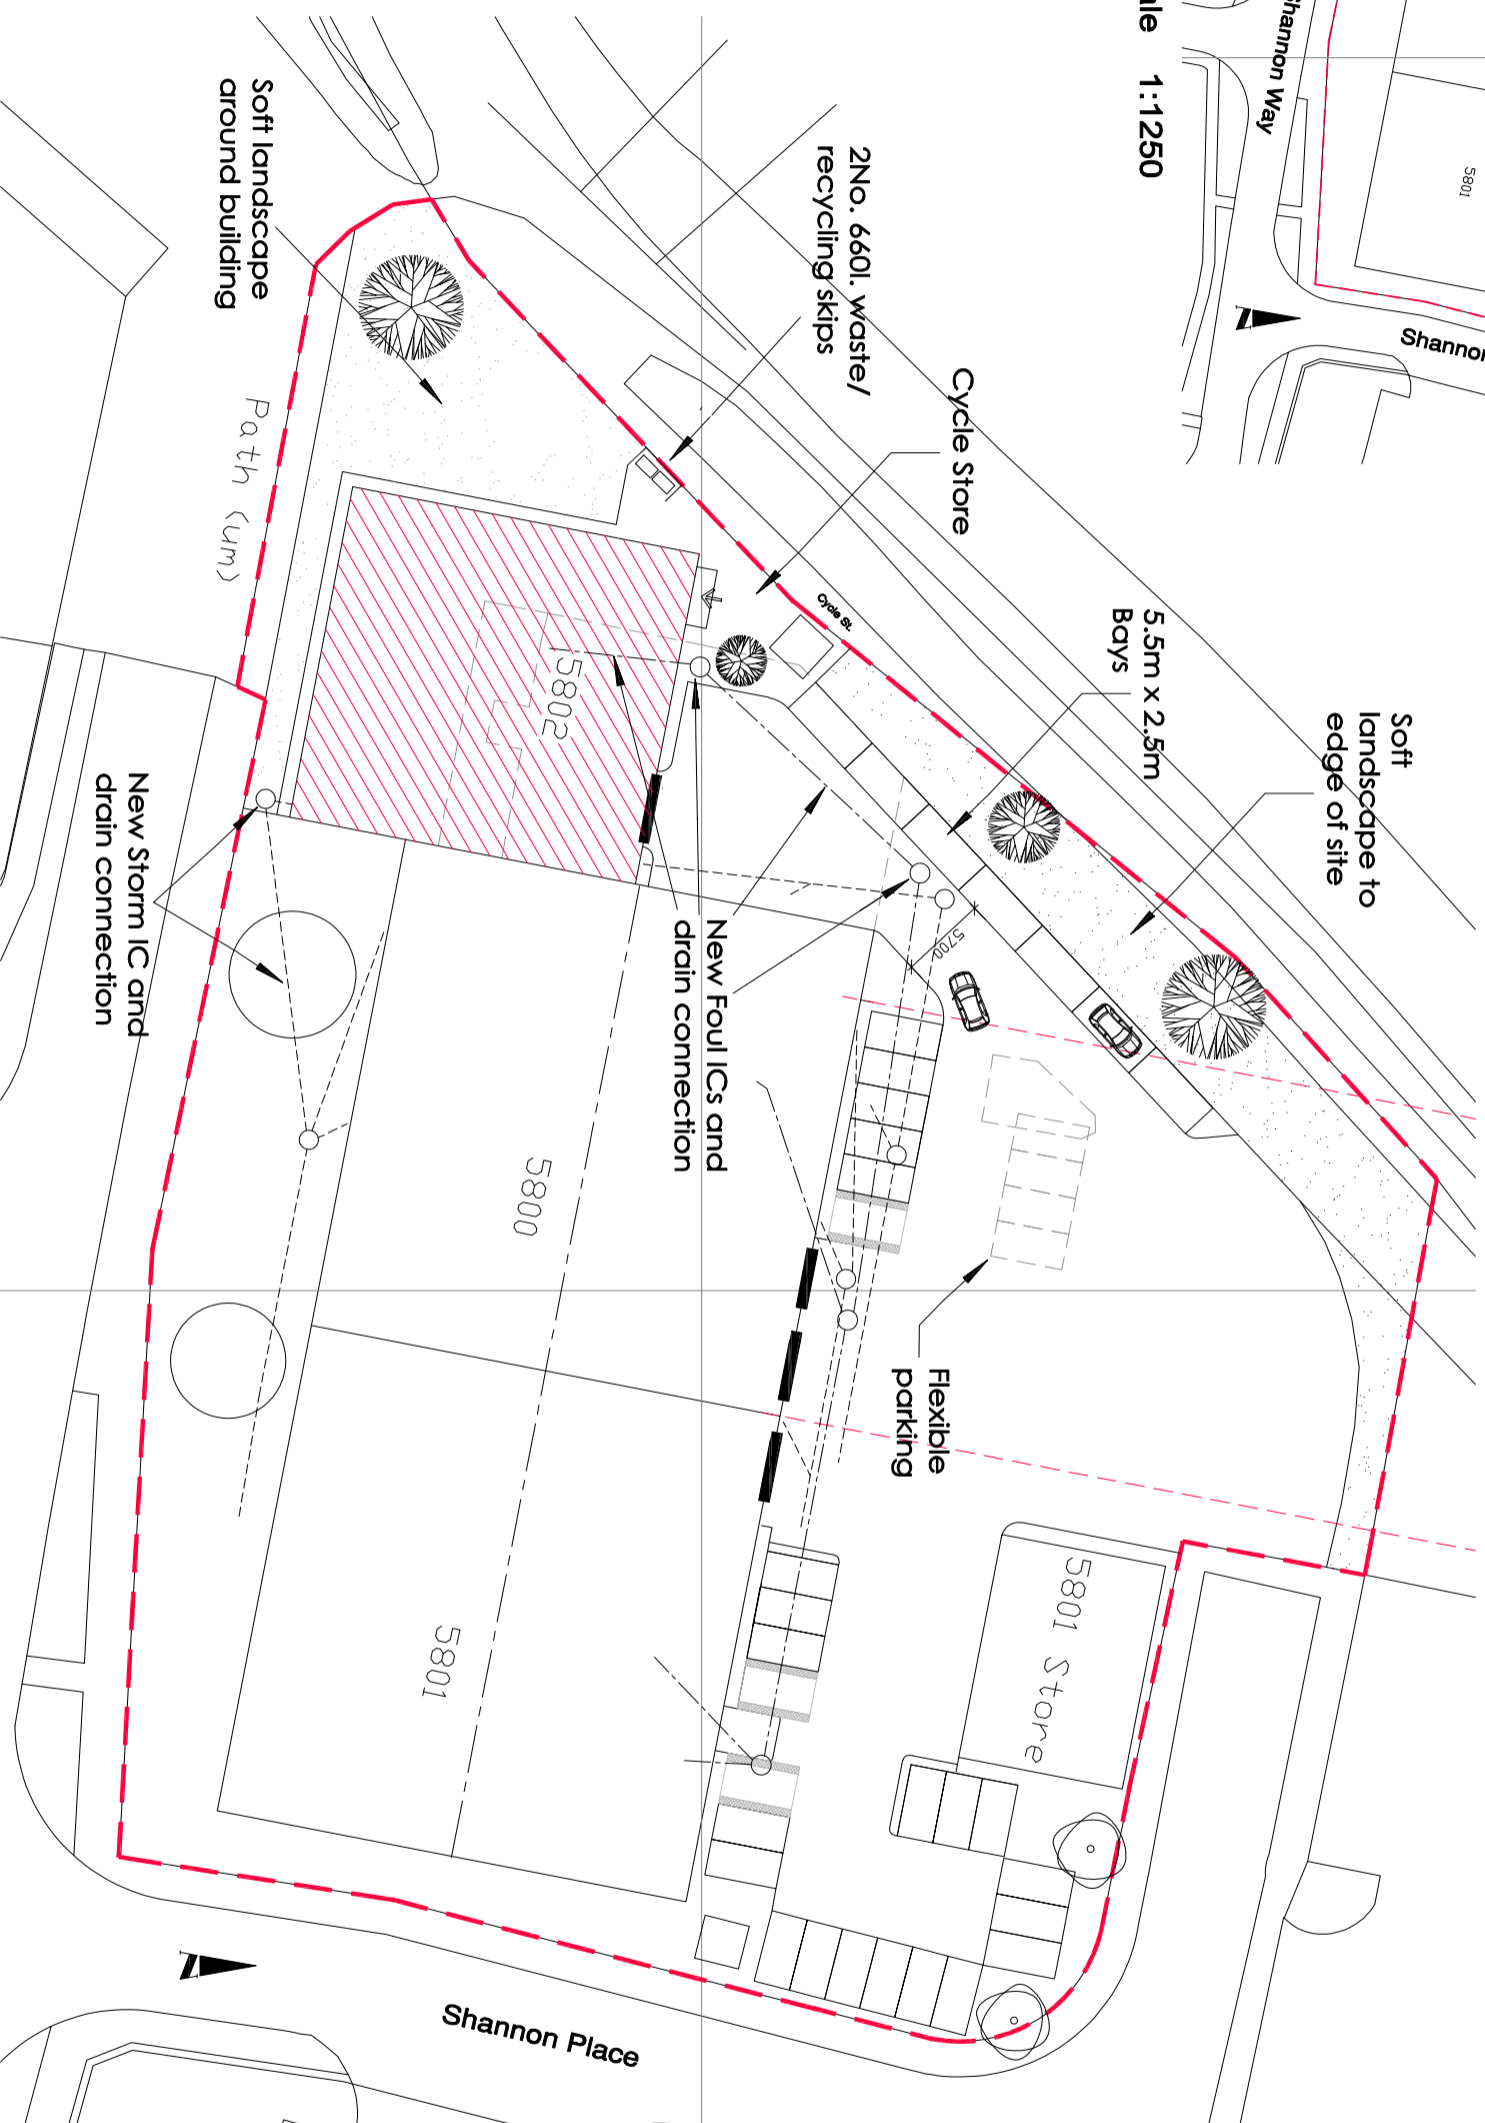

Siteplan Proposed

Scale 1:500

REV	REVISION	DATE
-----	----------	------

Project
**Proposed Industrial Unit,
adjacent to Unit 5800,
Shannon Place,
Tewkesbury,
Gloucestershire GL20 8SL**

client
**Mr & Mrs D. and T. Cox-Chanin,
29A Western Avenue
Poole
Dorset
BH13 7AN**

drawing
Siteplan & Location Plan

status
Planning

date: 29/07/2022
scale: 1:1250/1:500/A3

drawing no.
220728/PL/001

Do not scale from this drawing.
All information shown is copyright of eA.