

AJ Arborists Limited

Unit Q, Donkeywell Farm, Quenington Glos. GL7 5DH
01285750874 / info@ajarborists.co.uk


Church Gate & Priory Cottage

SCALE : 1 : 497 @ A4 DATE : 25/08/2023

MAP FILENAME : Church Gate and Priory Cottage GL52 3NY




Map data shown may contain Ordnance Survey © products supplied by
Pear Technology Services Ltd. Email: info@peartechnology.co.uk
© Crown Copyright and database rights from date shown above
Ordnance Survey © licence number 100023148

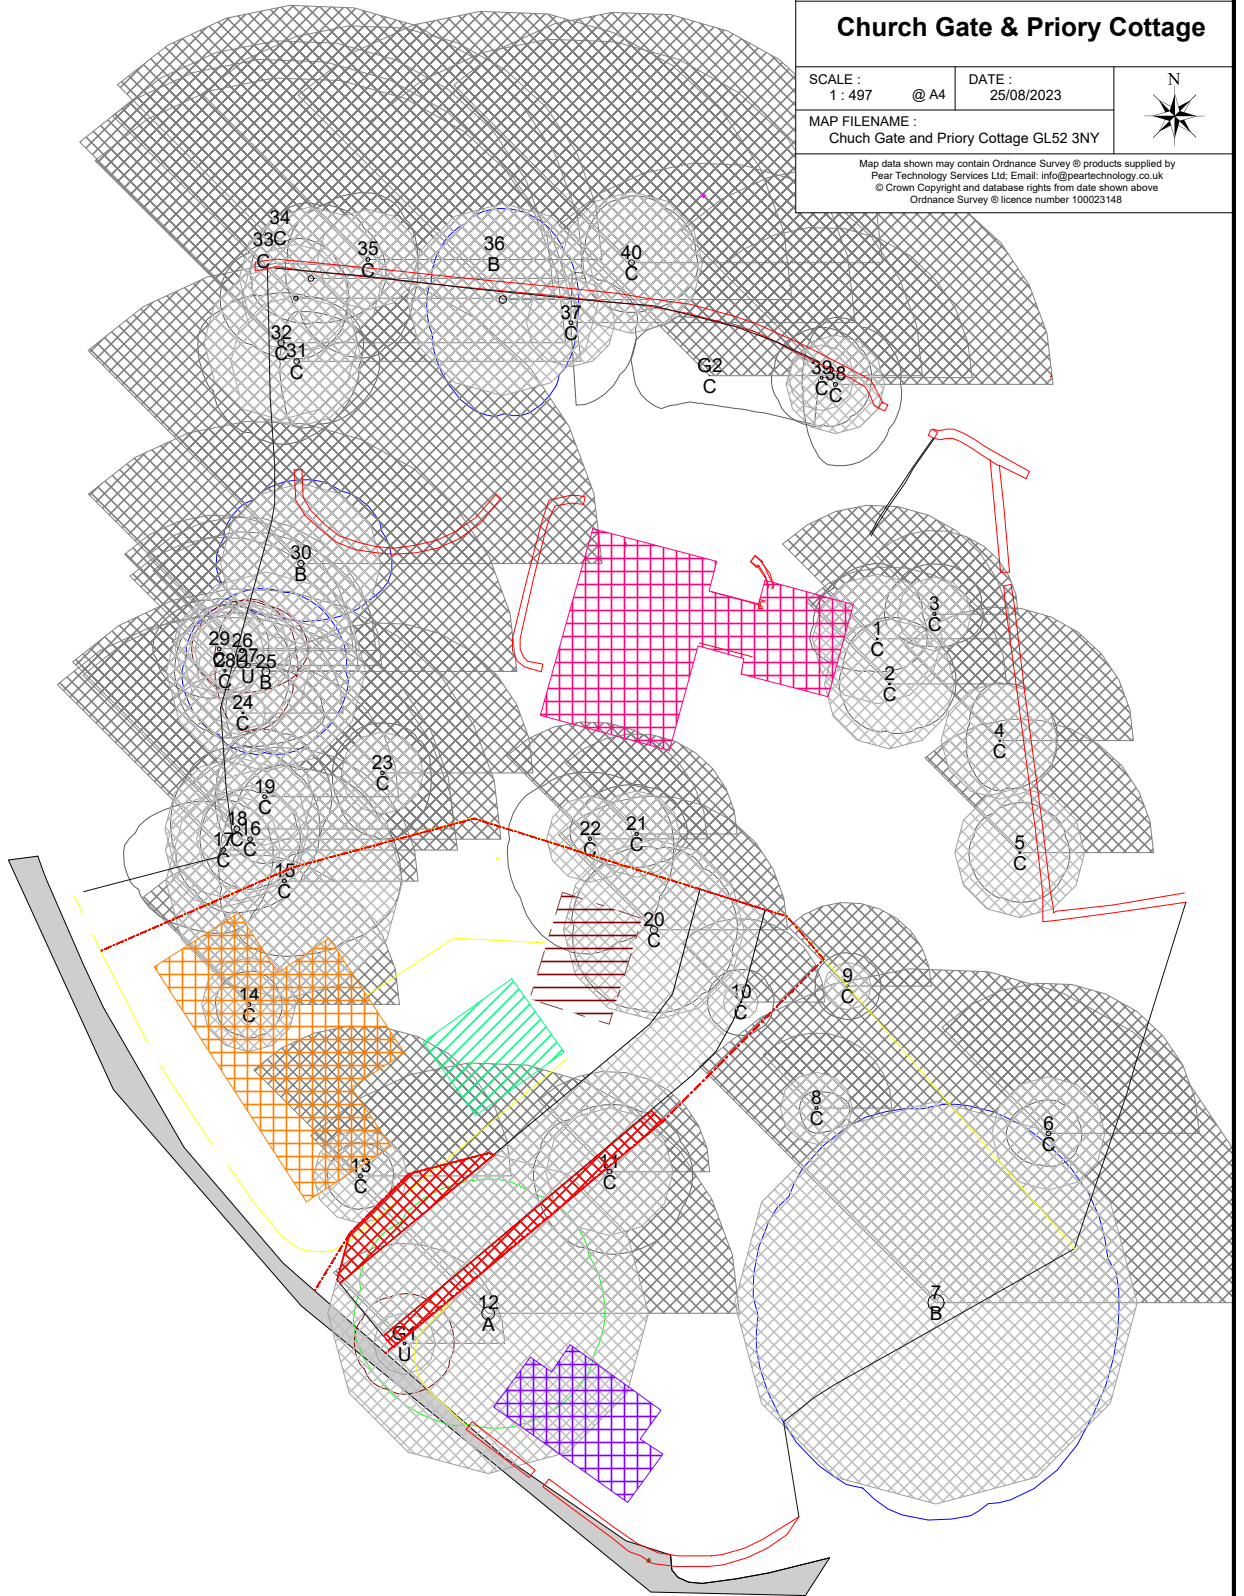

Key

- | | | |
|----------------------|-------------------|--------------------------|
| Priory Cottage | Church Gate | Proposed Gravel Driveway |
| Proposed Development | Proposed Car Port | Ground Protection |
| COA | Walls | Tree Protection Fencing |
| FENCE | | |

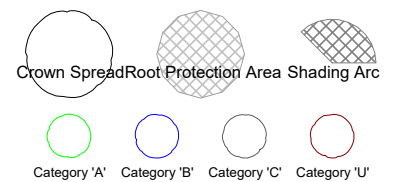

0 25m