

2.4m x 40m visibility splay (in accordance with GCC vehicle crossover guidance for 30mph road)

Location of third party land constraint


PROPOSED SITE ACCESS (VEHICLE CROSSOVER). SEE INSET FOR ACCESS DETAILS

Existing 'EDGE OF CARRIAGEWAY' road marking to be replaced with TSRGD 1003 across proposed access extents

2.4m x 40m visibility splay (in accordance with GCC vehicle crossover guidance for 30mph road)

SCALE 1:100

PROPOSED 1.5m wide service strip

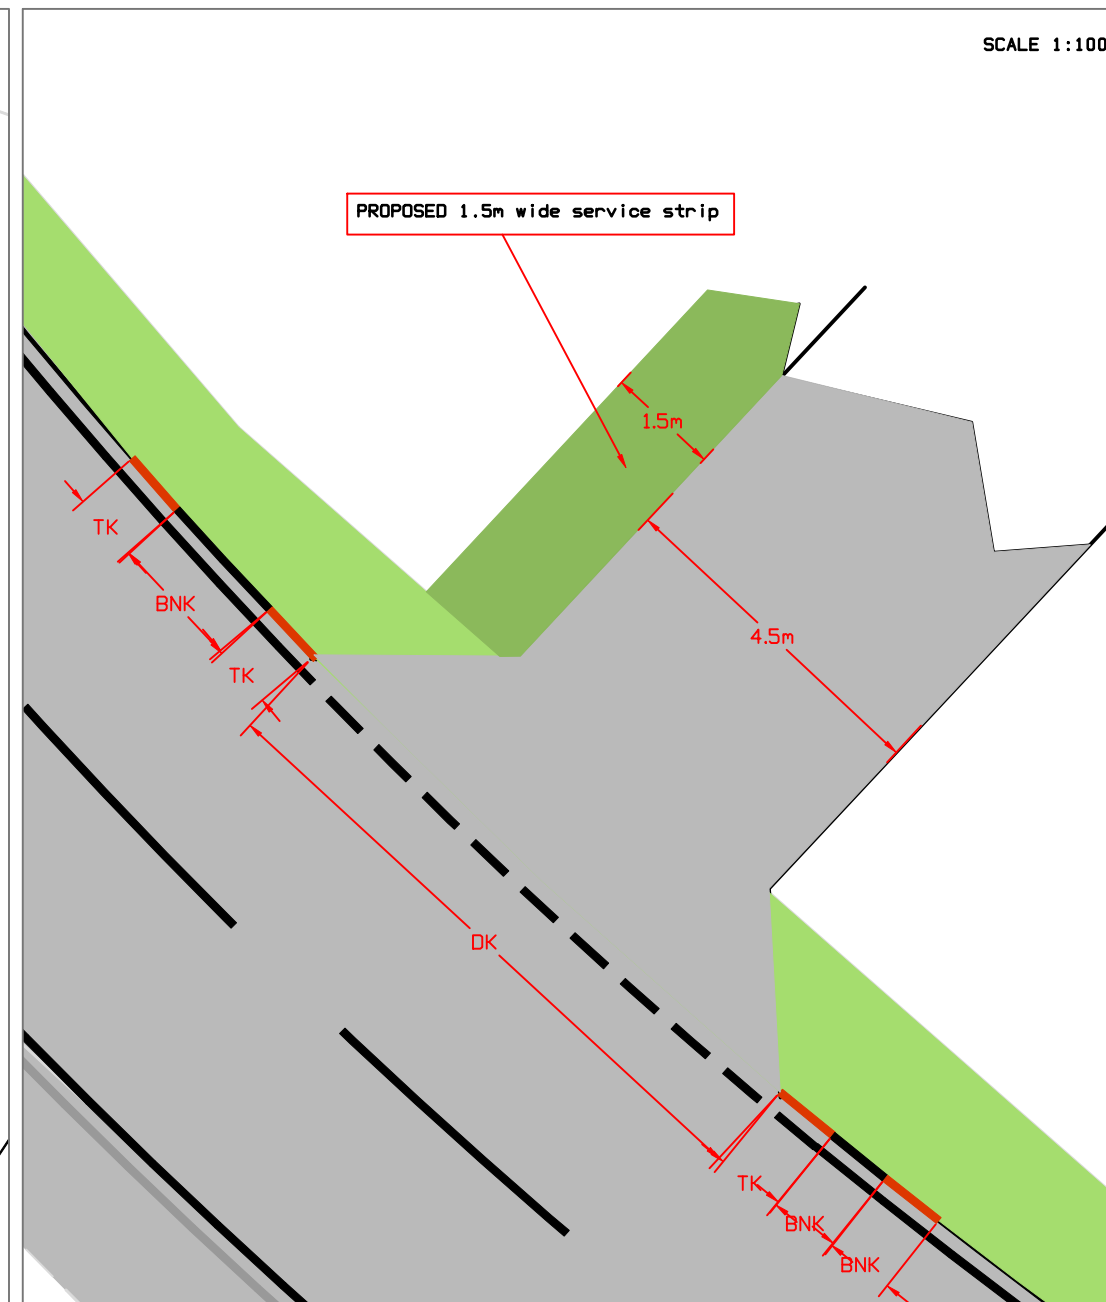

NOTES

Proposed layout for approval in principle only for planning purposes

Do not scale from plan.

Key for Access Kebing

- TK - Transition Kerb
- BNK - Bullnose Kerb
- DK - Dropped Kerb

NB Vehicle crossover design to be implemented in accordance with GCC standard detail plan "Highway Construction Details Drpped Crossing / Vehicle Access"

REVISIONS

REV	DESCRIPTION	DATE	BY
-	-	-	-

Client Name: ANTHONY MANT
GLEBE BARN, OLD VICARAGE LN
KEMBLE
GL7 6BB

Project Title:
PROPOSED RESIDENTIAL ACCESS,
SOUTHAM LANE, SOUTHAM

Drawing Title:
INDICATIVE ACCESS LOCATION

Drawn By: AH	Date: 19/10/2021
Checked: -	Scale: 1:500 @ A3
Status: PLANNING	Approved/Unapproved: -

Drawing No. AMANT/D01	Rev. -
--------------------------	-----------

The
llops

SCALE 1:250