
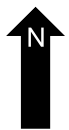
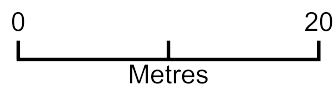


Lancaster

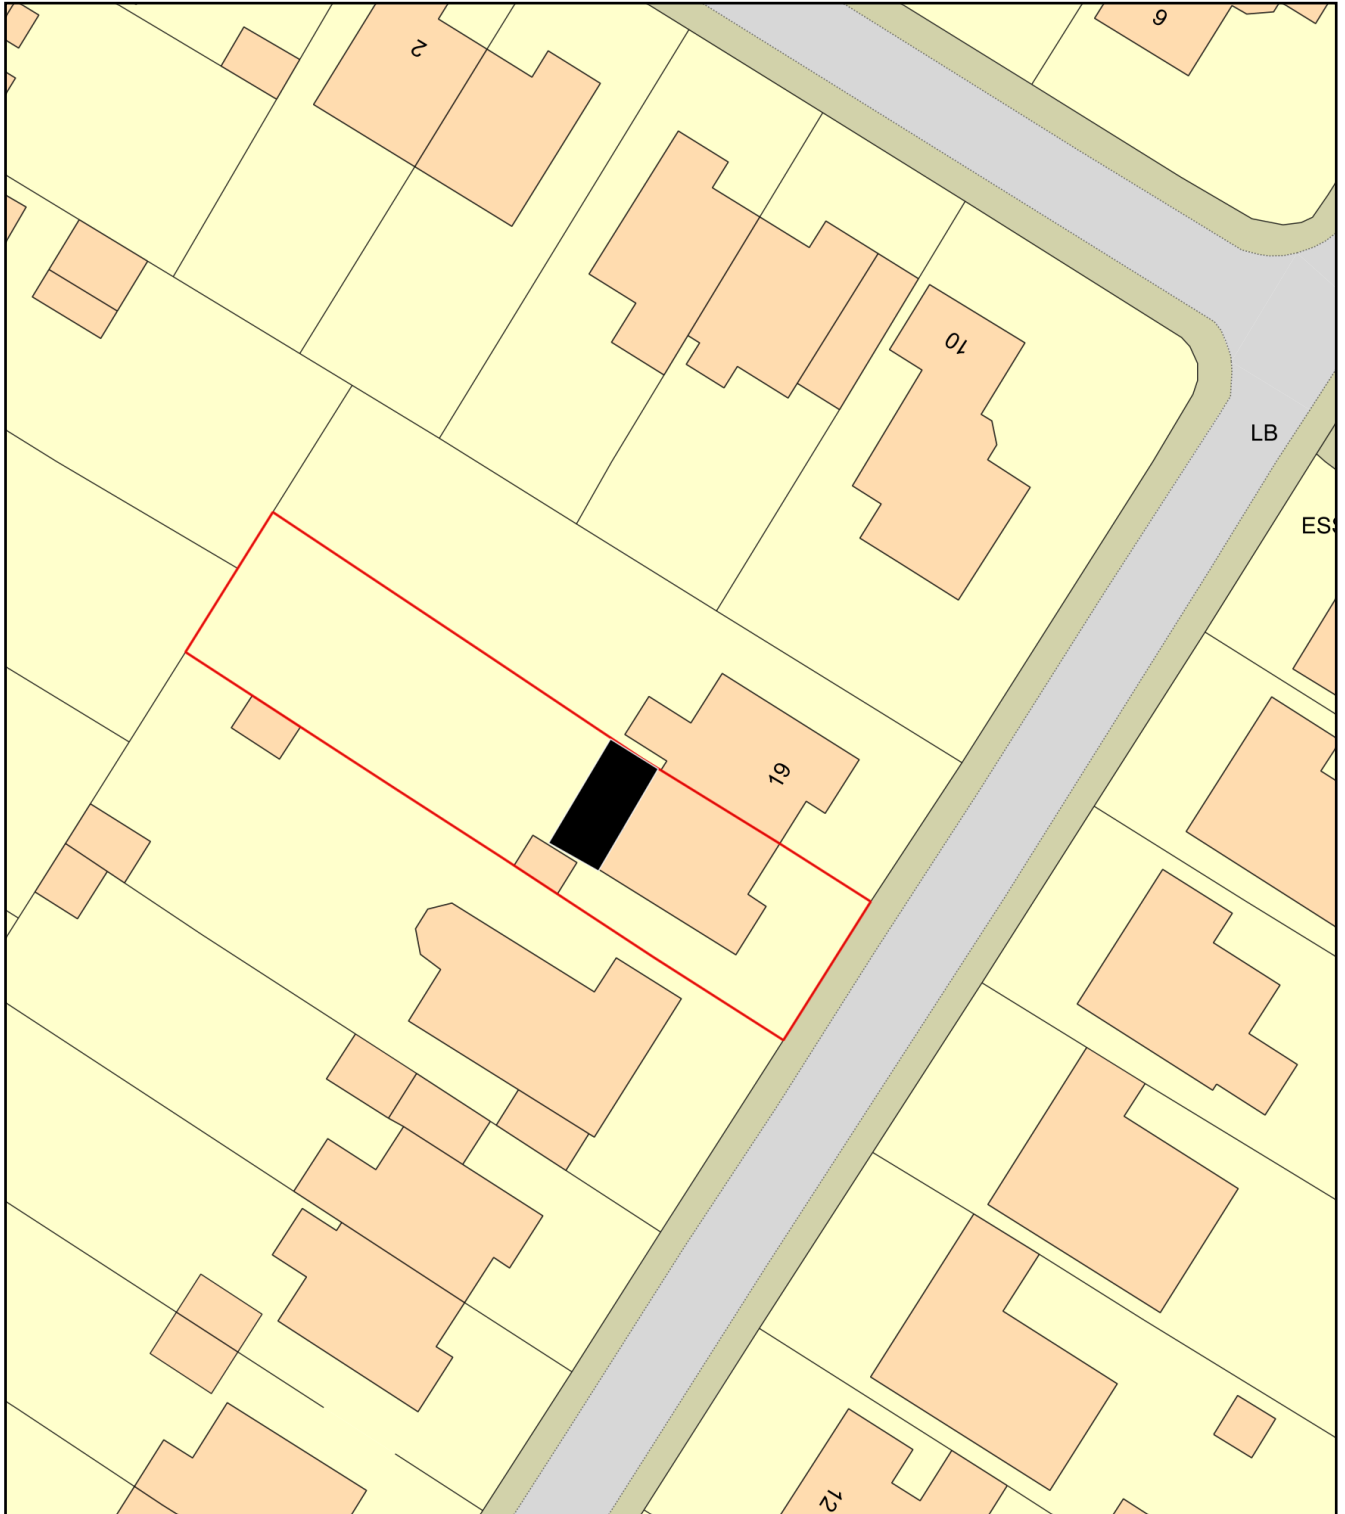

Plan Produced for: Jordan Pink

Date Produced: 13 Dec 2023

Plan Reference Number: TQRQM23347214227516

Scale: 1:500 @ A4