
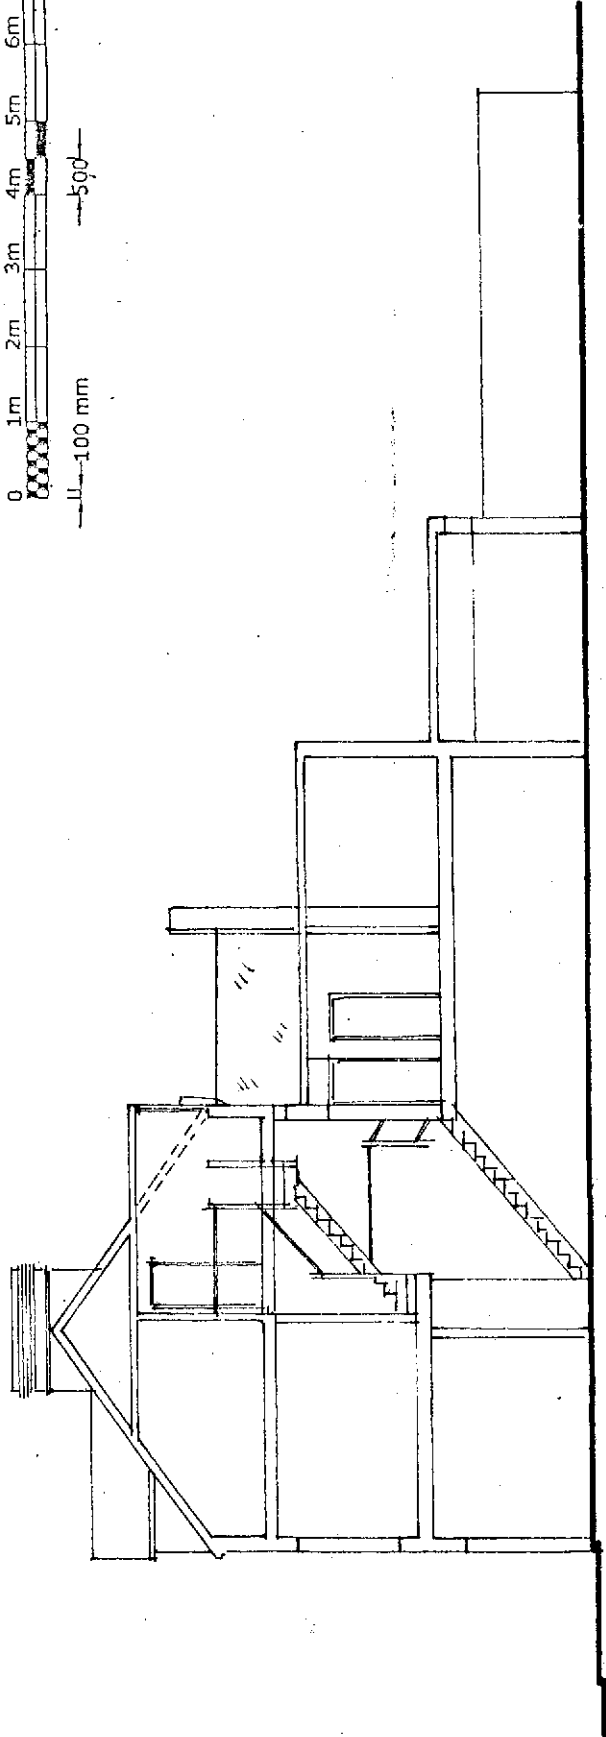


**EXISTING SECTION**

SCALE 1:100

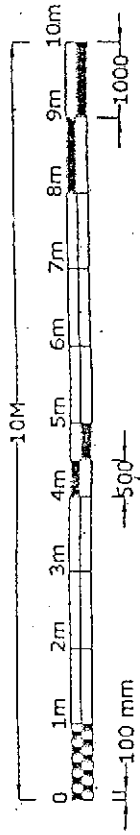

**PROPOSED SECTION**

SCALE 1:100

39a Market Street  
Watford WD18 0PN