



**Existing Side Sectional Elevation**

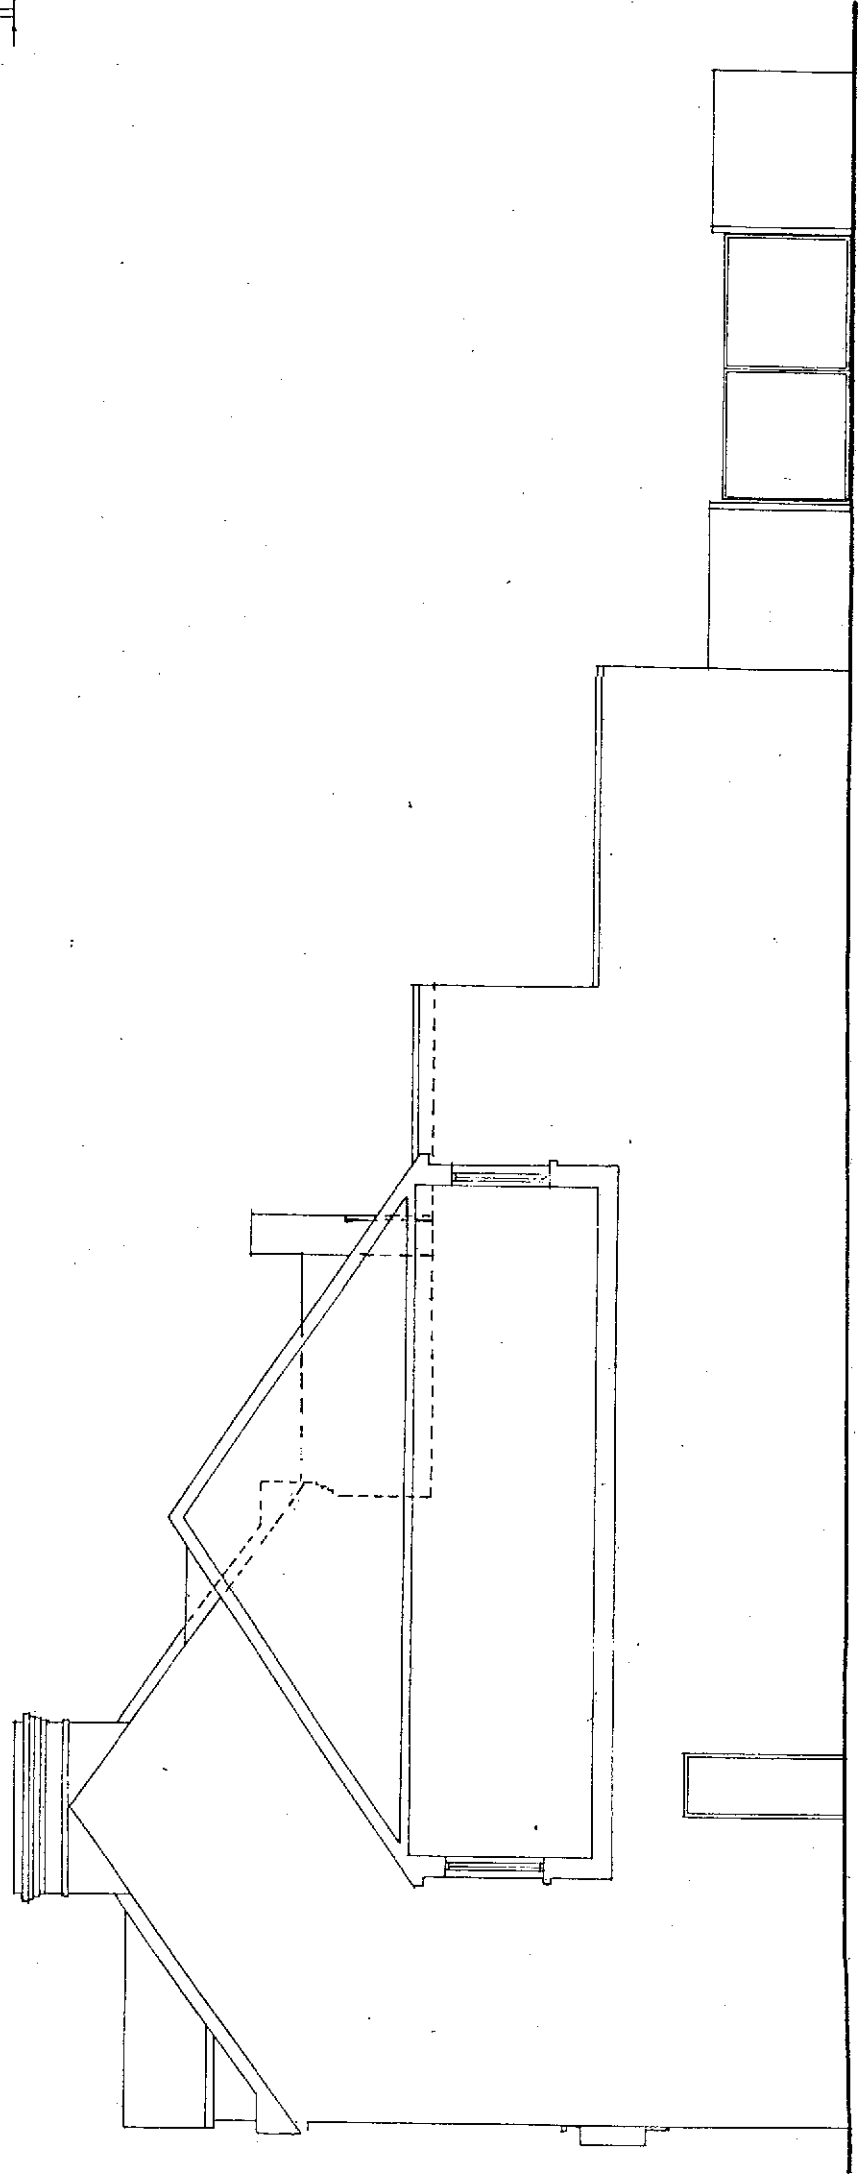

**Proposed Side Sectional Elevation**

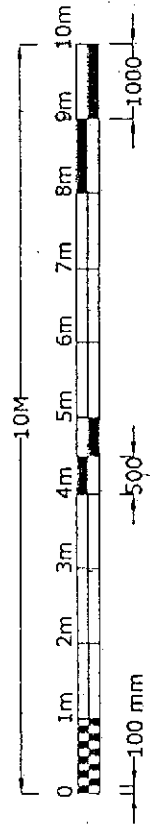

david silverman architectural consultant  
 70 woodland drive, watford, herts wd17 3bz  
 mobile: 07941 306 146

SITE

**39A Market Street**  
**Watford Herts WD18 0PN**

CLIENT

DETAIL

**Side Elevations**

DATE

SCALE **1:100**

DRAWN BY

DRAWING NUMBER

**23/412/5**