


EXISTING ELEVATIONS 1:50 @ A1

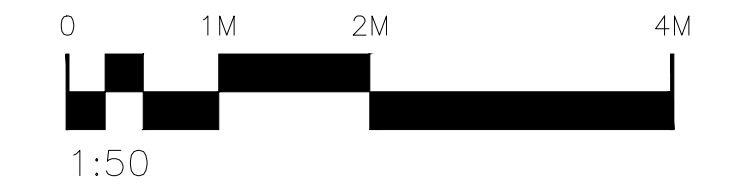


FRONT (UNCHANGED)



SIDE (WEST)



REAR (SOUTH)

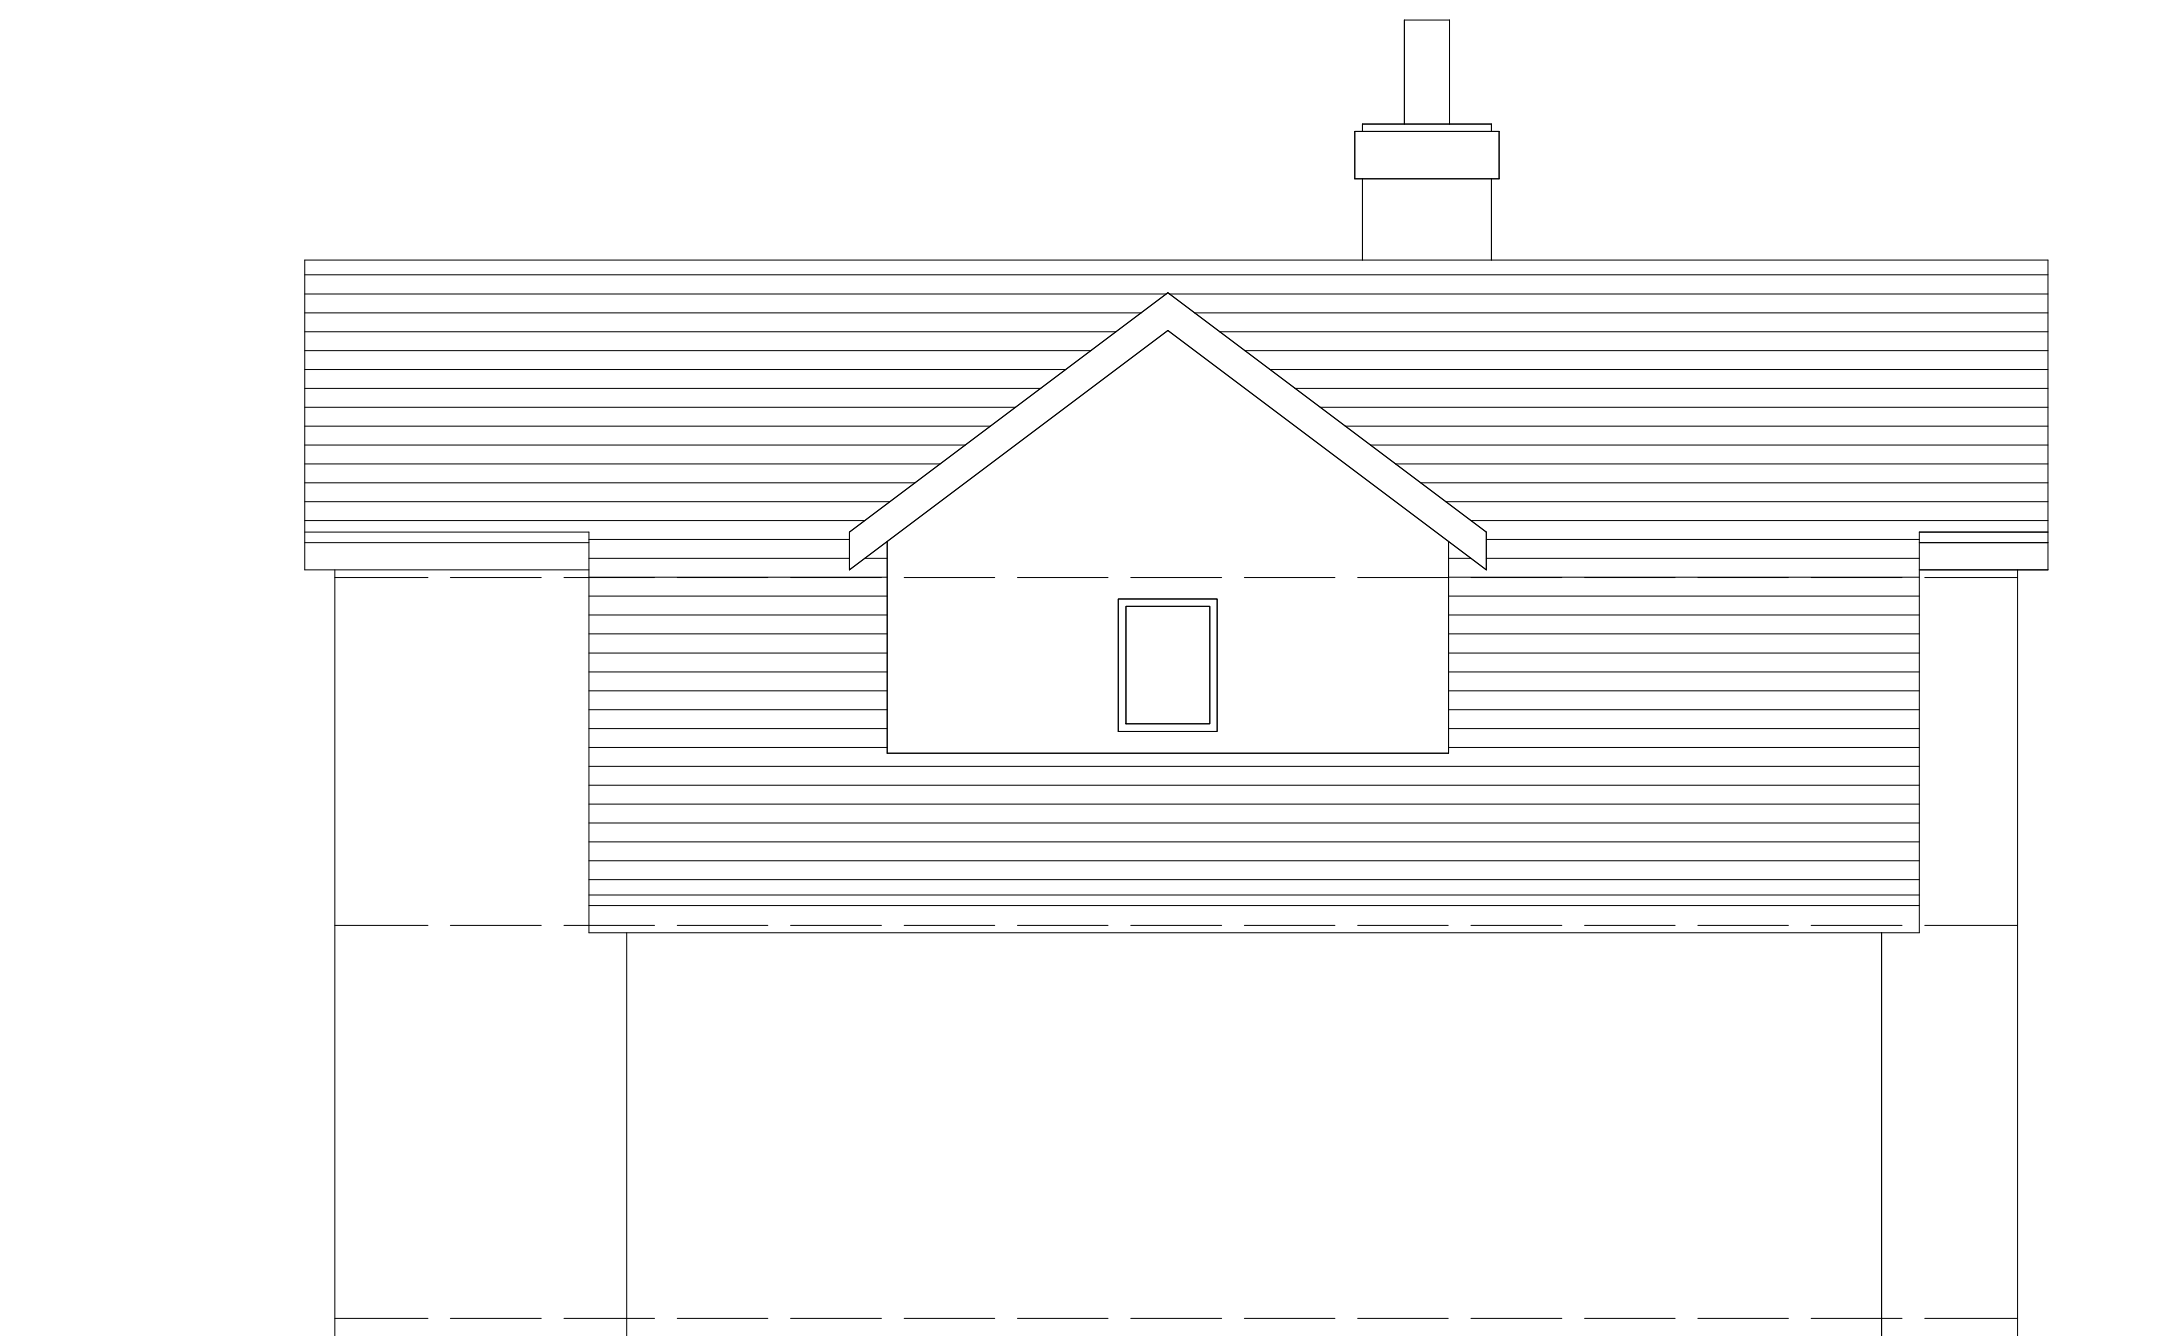


SIDE (EAST)

REV | DATE

Bespoke
design architects

E-MAIL: info@bespokearchitect.co.uk
TEL: 01257 424779

Mike Sherrington RIBA
7 Gidlow Houses, Gidlow Lane,
Wigan, Lancs. WN6 8RU

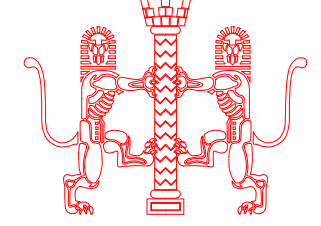

- 100 BECCONSALL LANE, HESKETH BANK, PR4 6RR
- MR P.BAXTER
- EXISTING ELEVATIONS
- NOVEMBER 2023 1:50 A1

2023-145-P01 -