

tower hill





4797

BT

BT

9000

existing driveway

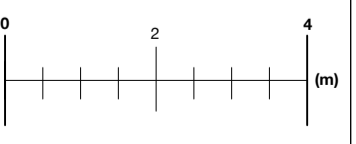 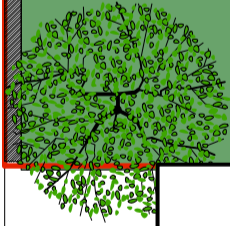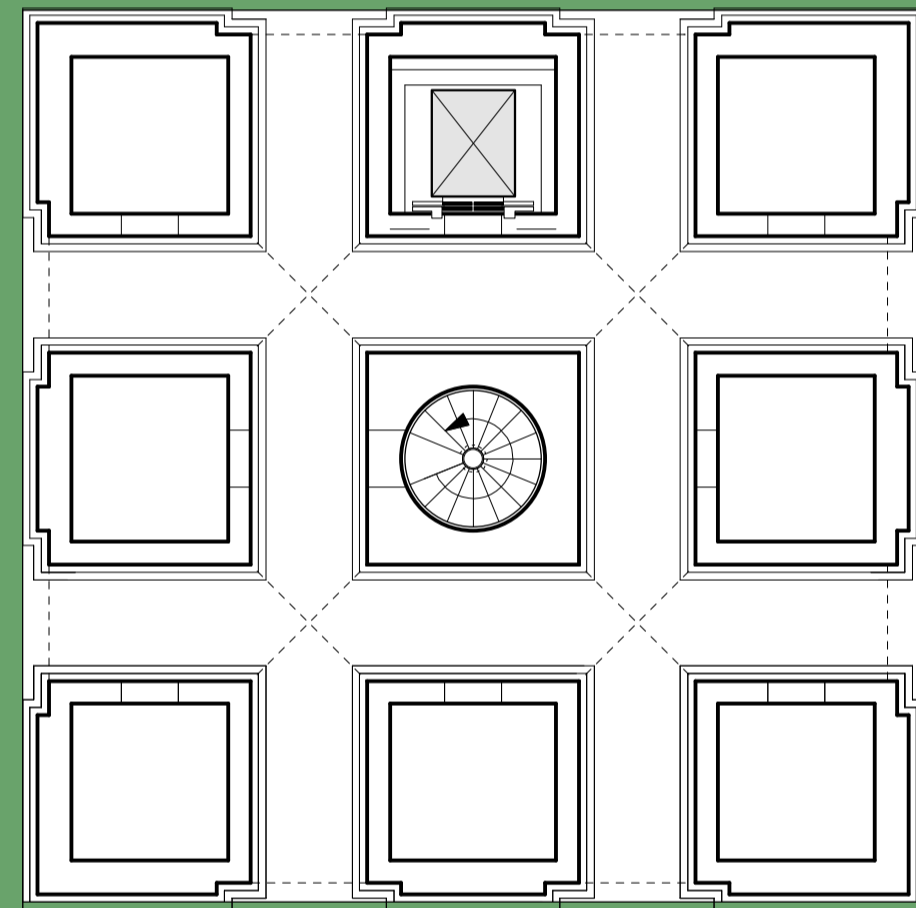

Do not scale from this drawing

All dimensions are to be checked on site prior to commencing works on site. Discrepancy found between information given on this drawing and that given elsewhere or recorded on site shall be notified immediately to the project architect in writing

PRELIMINARY ISSUE

25m



snookarchitects
Unit 250
5-9 Slater Street
Liverpool
L1 4BW
t: 0151 707 0100

project: **watertower ormskirk**
dwg no: **001**
dwg: **existing site**
scale: **1:100 @ A1**