


Location Plan

Site Address: Court Lodge, Vanity Lane, Linton, ME17 4BP

Date Produced: 15-Dec-2023

Scale: 1:2500 @A4

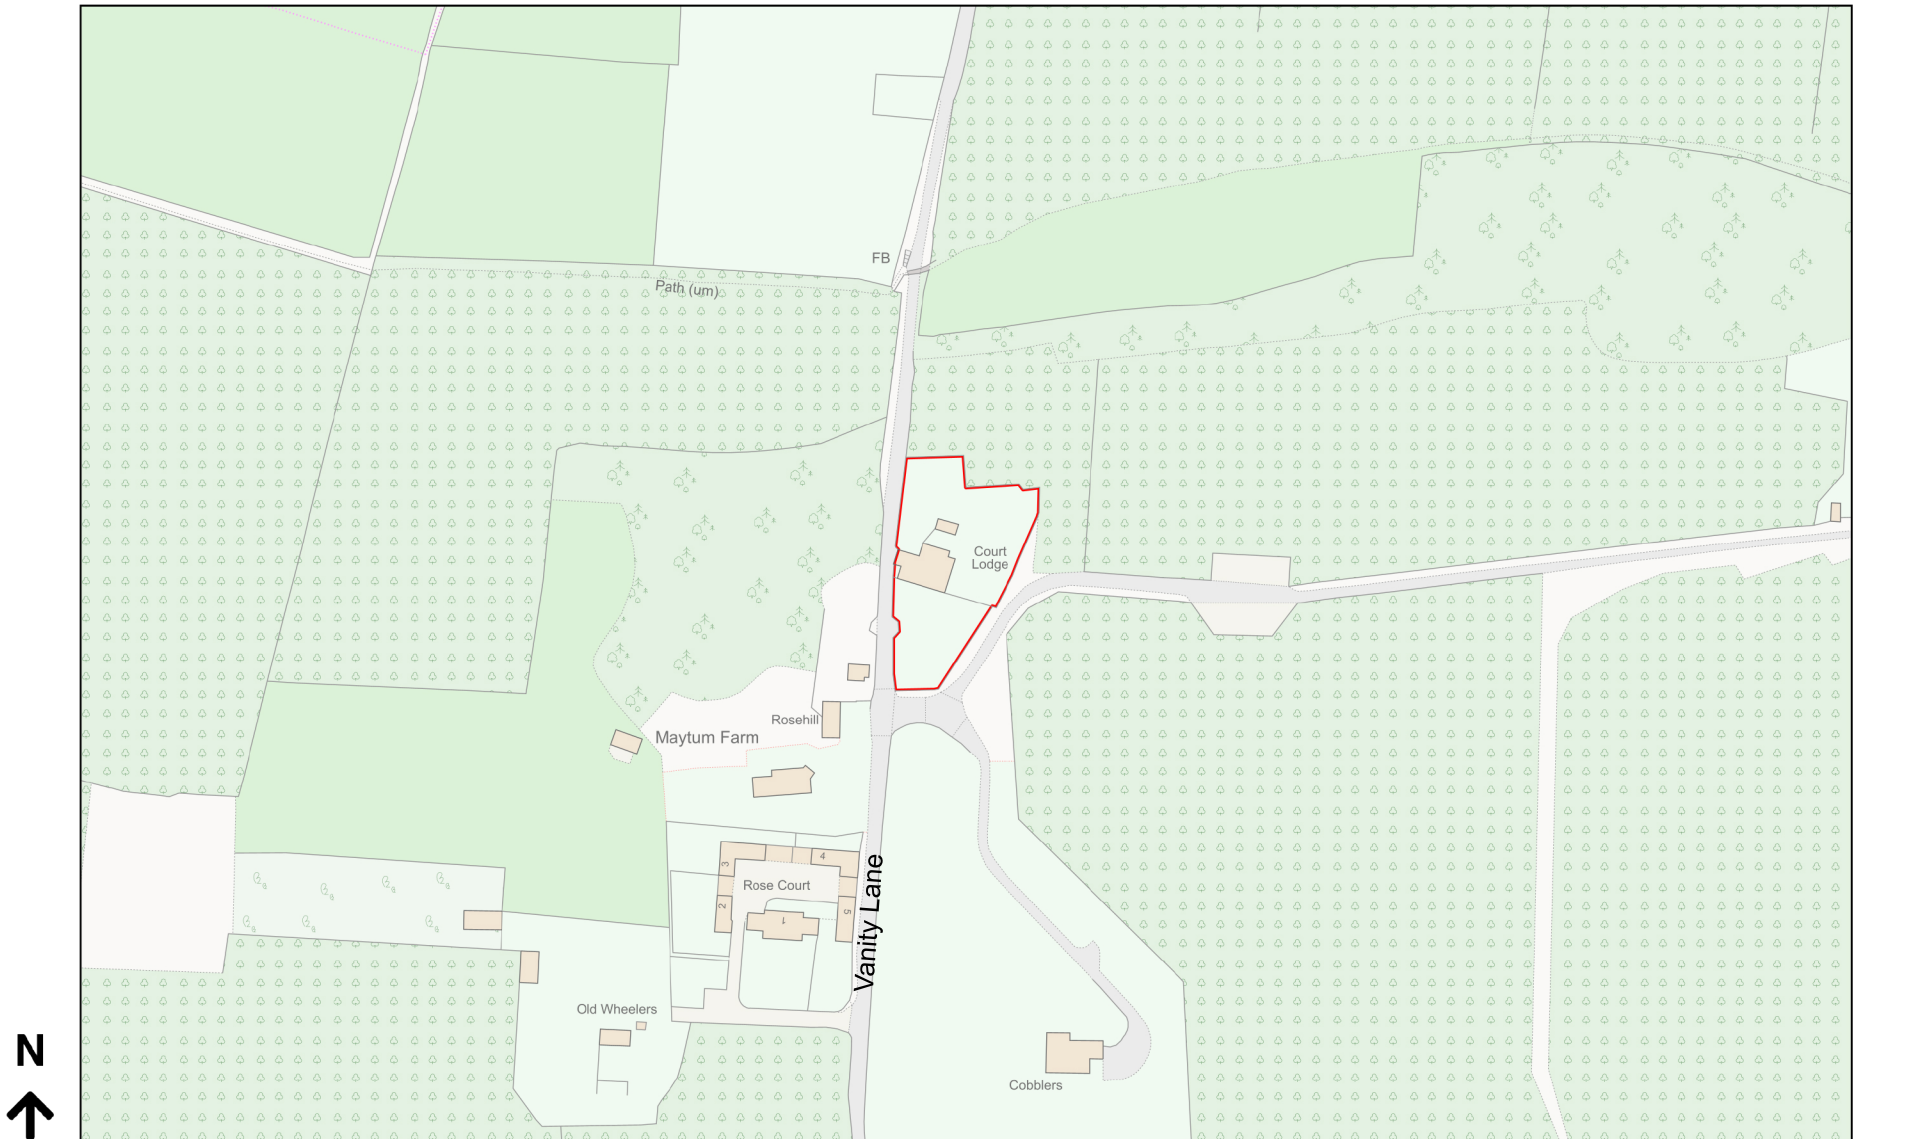

Planning Portal Reference: PP-12676914v1

