


Section C

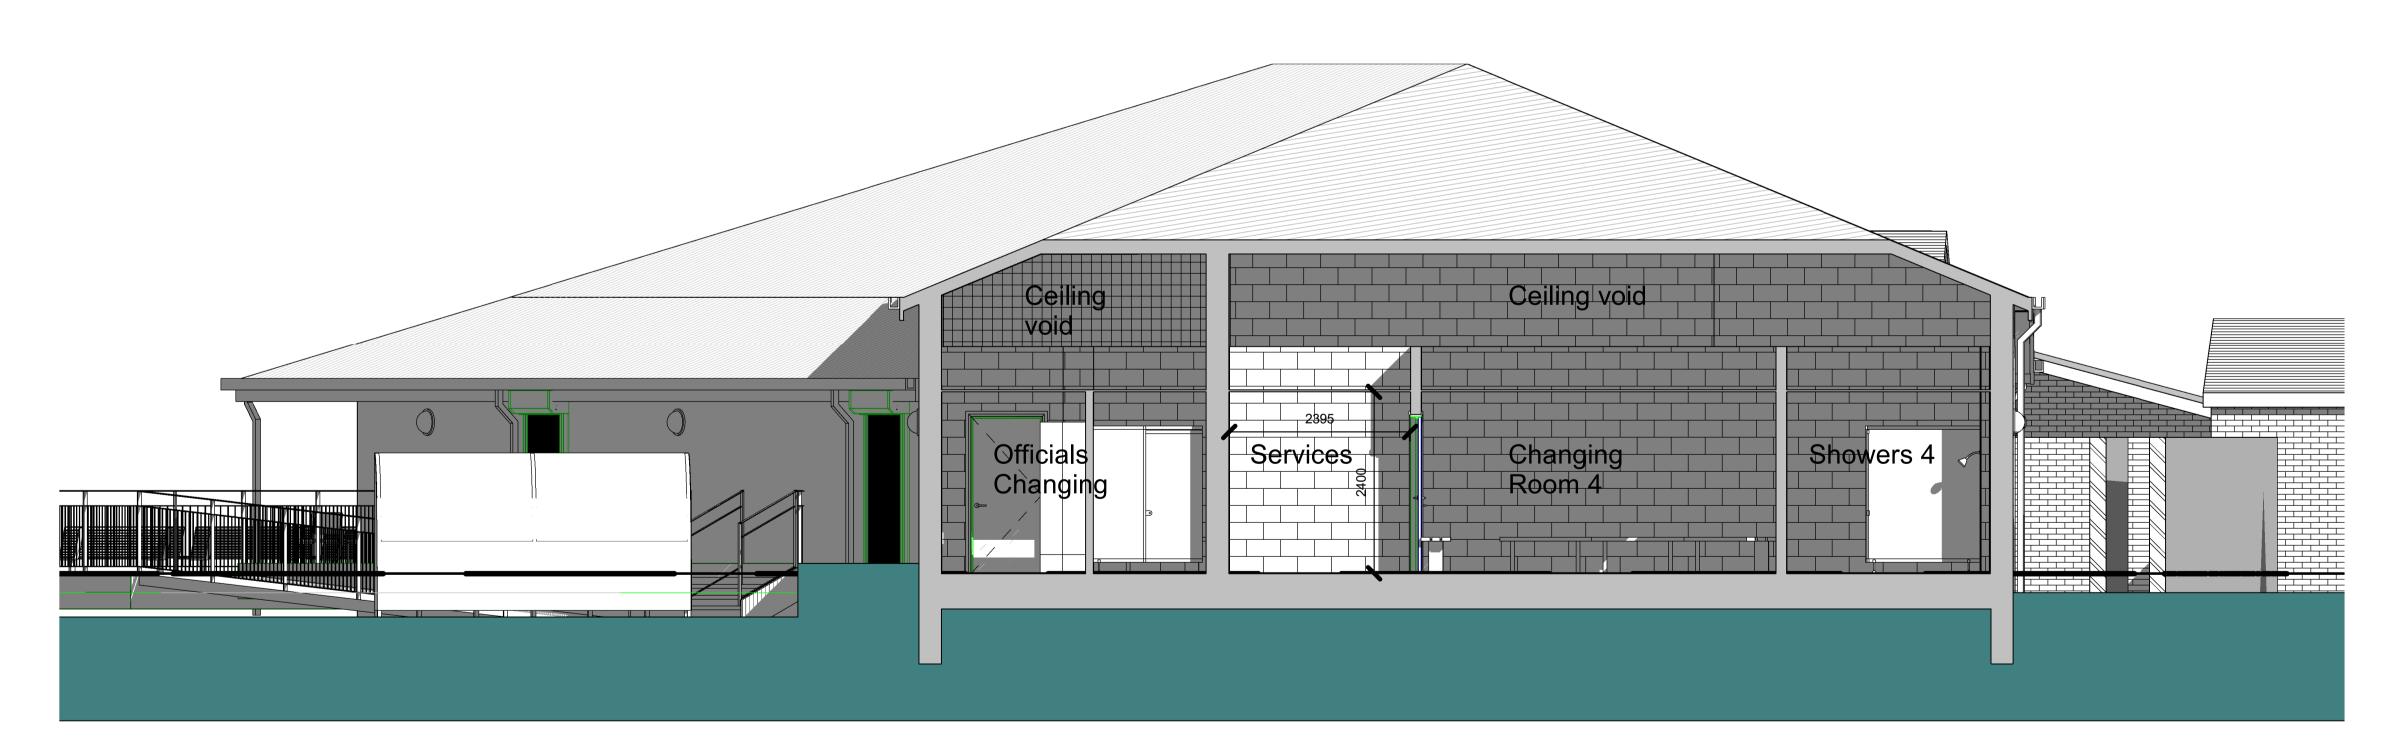

Section D

Rev Description Date

CODE Client Number

STATUS PURPOSE OF ISSUE

Richard Every Architect Ltd.

Architecture & Project Management
Chetwynde
Liverpool Road
Sollom
PR4 6HP
Tel: 01772 811137 Mob: 07590850521
e-mail: richard@re-architect.co.uk

Richard Every Architect Ltd Registered in England and Wales Company No. 6824976

PROJECT

New Sports Pavilion- The Rookery.
Four Changing Rooms

TIT

Sections C and D

CLIENT

Southport Holy Trinity Recreation
Ground