


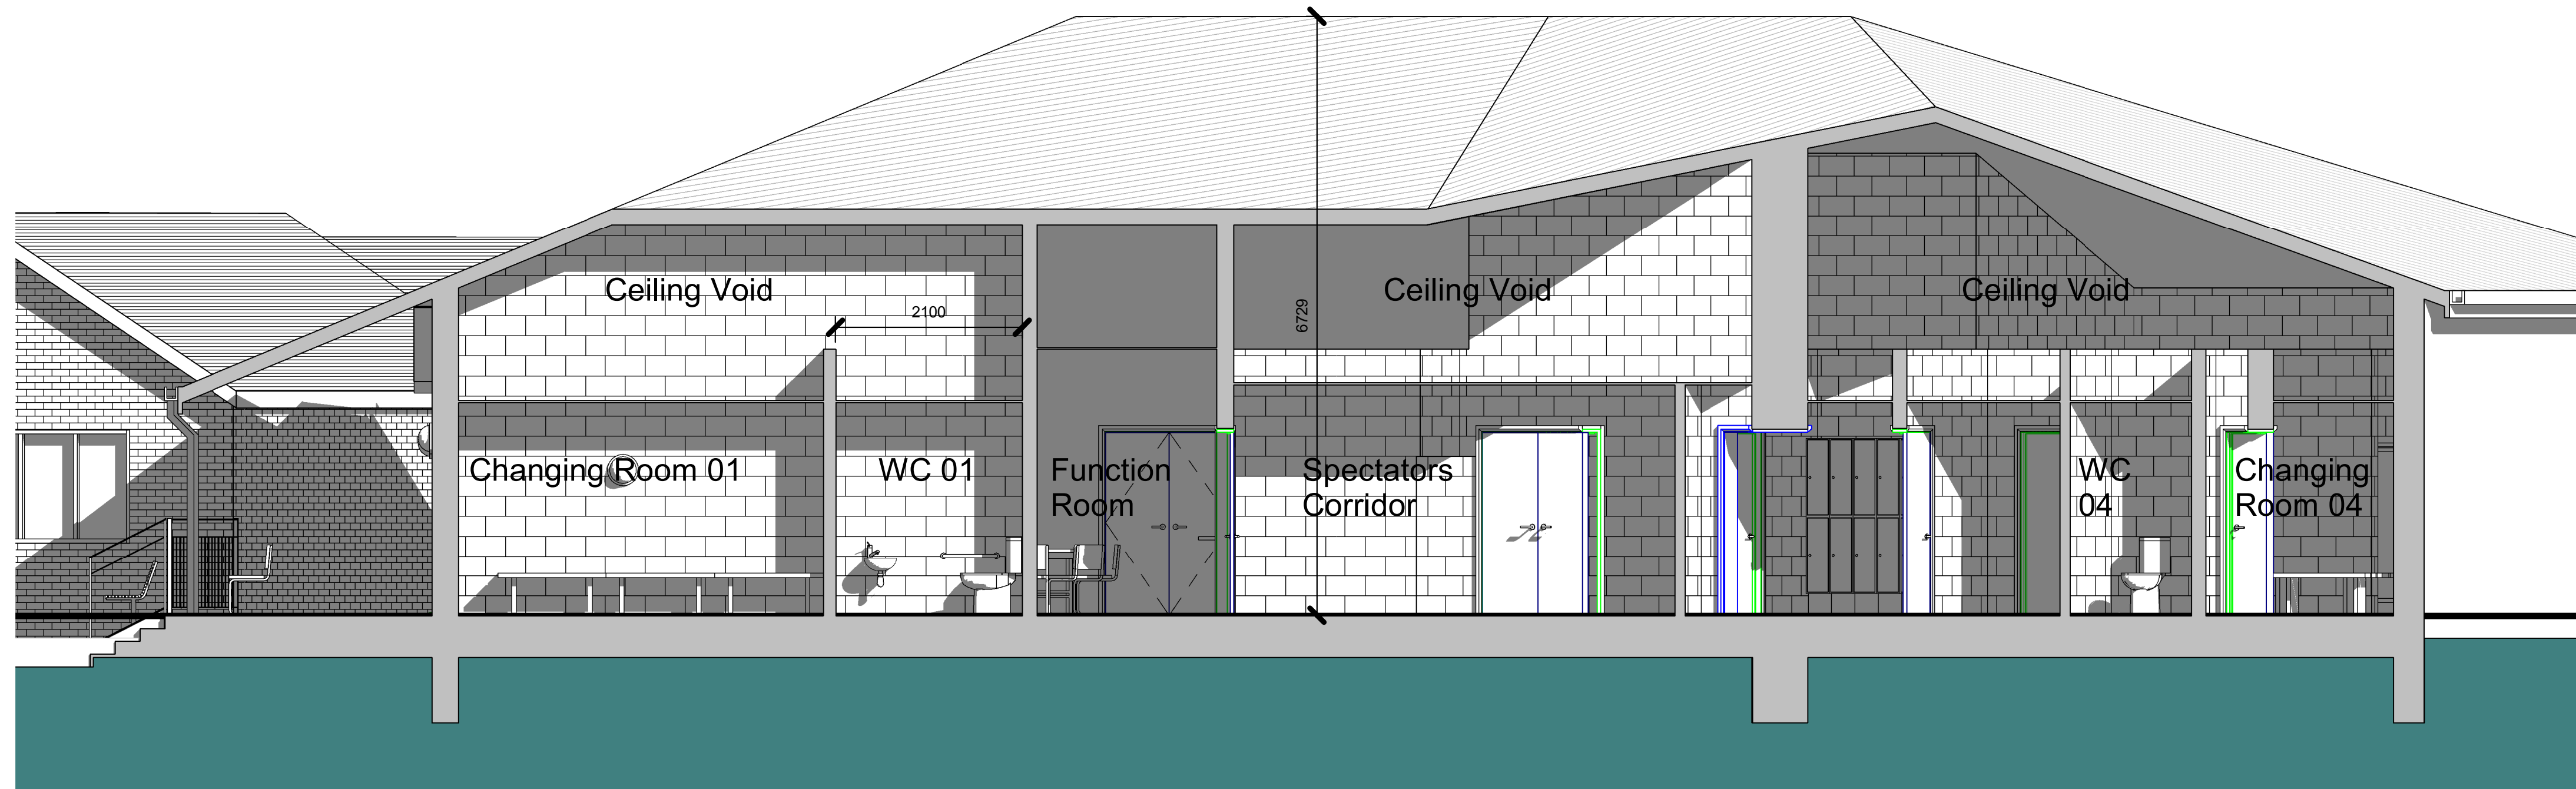

1 Section A
1 : 50



2 Section B
1 : 50

| Rev | Description | Date |
|-----|-------------|------|
| | | |

| | |
|--------|------------------|
| CODE | Client Number |
| STATUS | PURPOSE OF ISSUE |

Richard Every Architect Ltd.
 Architecture & Project Management
 Chebwynde
 Liverpool Road
 Sollom
 PR4 6HP
 Tel: 01772 811137 Mob: 07590850521
 e-mail: richard@re-architect.co.uk
 Richard Every Architect Ltd Registered in England and Wales
 Company No. 6824976

PROJECT
**New Sports Pavilion- The Rookery.
 Four Changing Rooms**

TITLE
Sections

CLIENT
**Southport Holy Trinity Recreation
 Ground**

| | | |
|-------------------------|----------------------------|------------------|
| DRAWN BY GRE | CHECKED BY GRE | DATE 06/05/23 |
| SCALE (@ A1) 1 : 50 | PROJECT NUMBER 9059.001 | |
| DRAWING NUMBER P 300 | REV | |