




Scale Bar in Meters

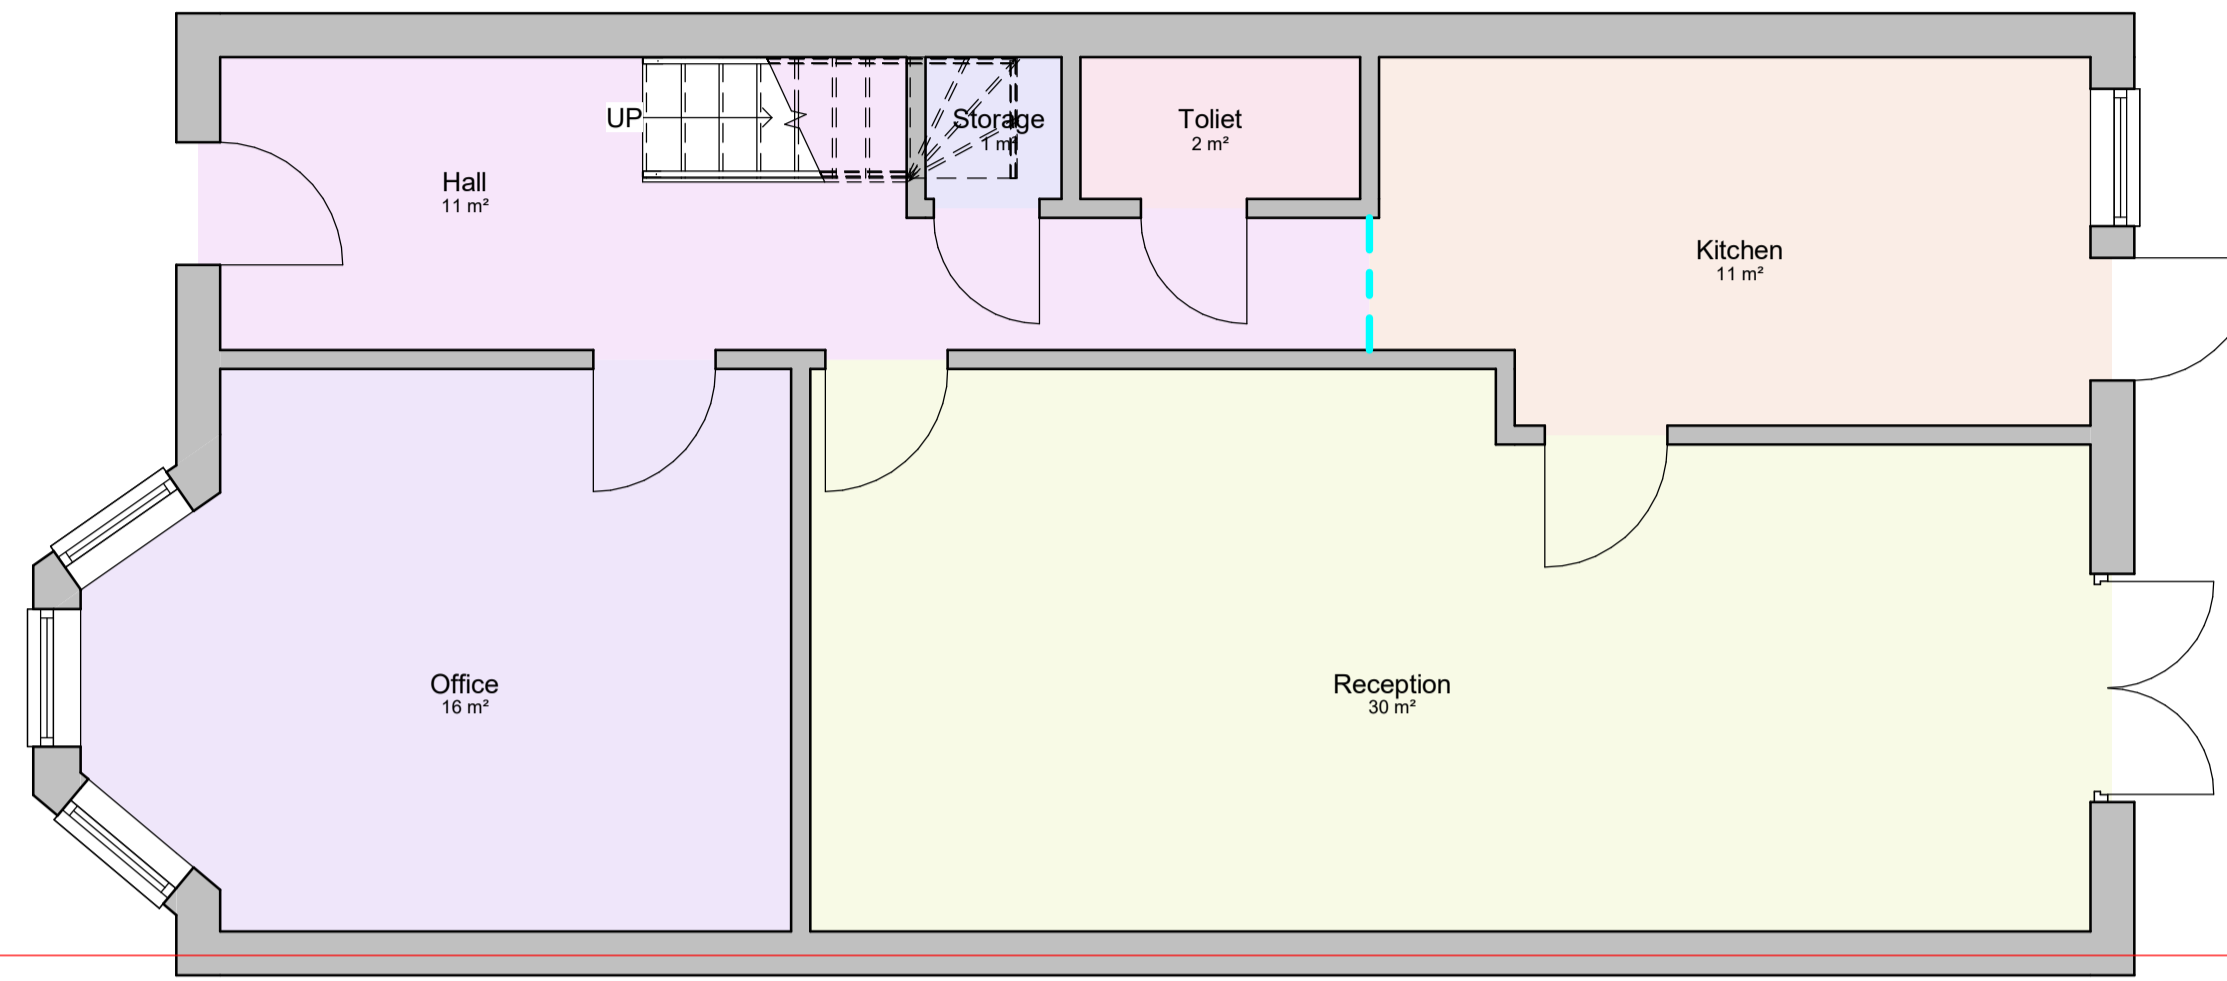

By Room Name Legend

- Hall
- Kitchen
- Office
- Reception
- Storage
- Toilet

1 Existing Ground Floor
1 : 50

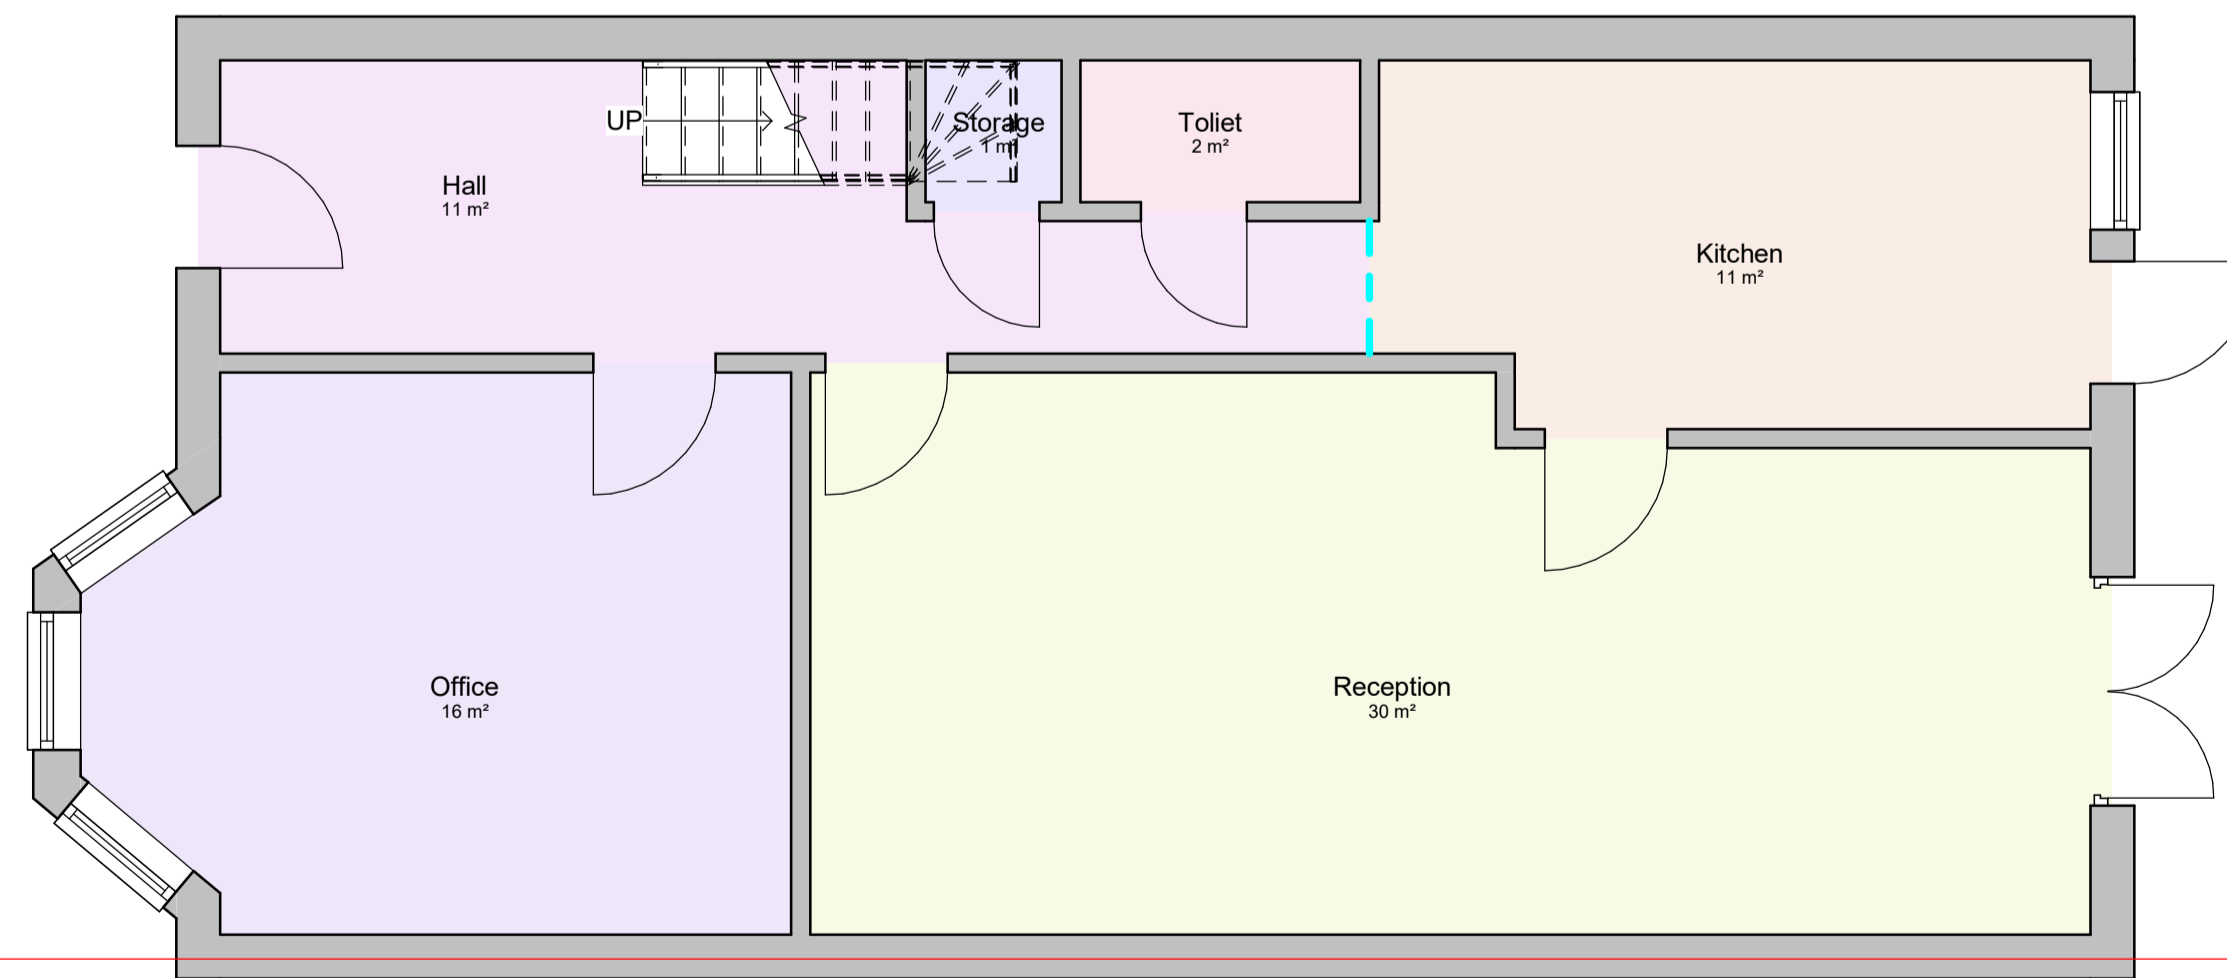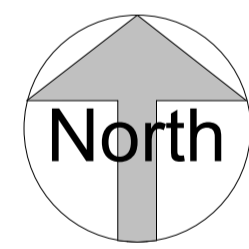

By Room Name Legend

- Hall
- Kitchen
- Office
- Reception
- Storage
- Toilet

2 Proposed Ground Floor
1 : 50

This drawing has been produced for the client for the project on the site shown. It was prepared for a purpose agreed with the client and will have a commensurate degree of accuracy. It is not a record "as built". This drawing is not intended for use by any other person or for any other purpose than that specified here. Capital Architecture accept no liability whatsoever if this drawing is used by any other person or for any other purpose.

Proposed Change of
from C3 the
Residential Care
Home Institute

PROJECT

28 Milford Rd, Southall UB1 3QQ

TITLE

Existing and Proposed Ground Floor


CLIENT

Owner

DRAWN BY Author	CHECKED BY Checker	DATE 02/09/22
--------------------	-----------------------	------------------


SCALE (@ A1) 1 : 50	PROJECT NUMBER Project Number
------------------------	----------------------------------

DRAWING NUMBER A01	REV
-----------------------	-----

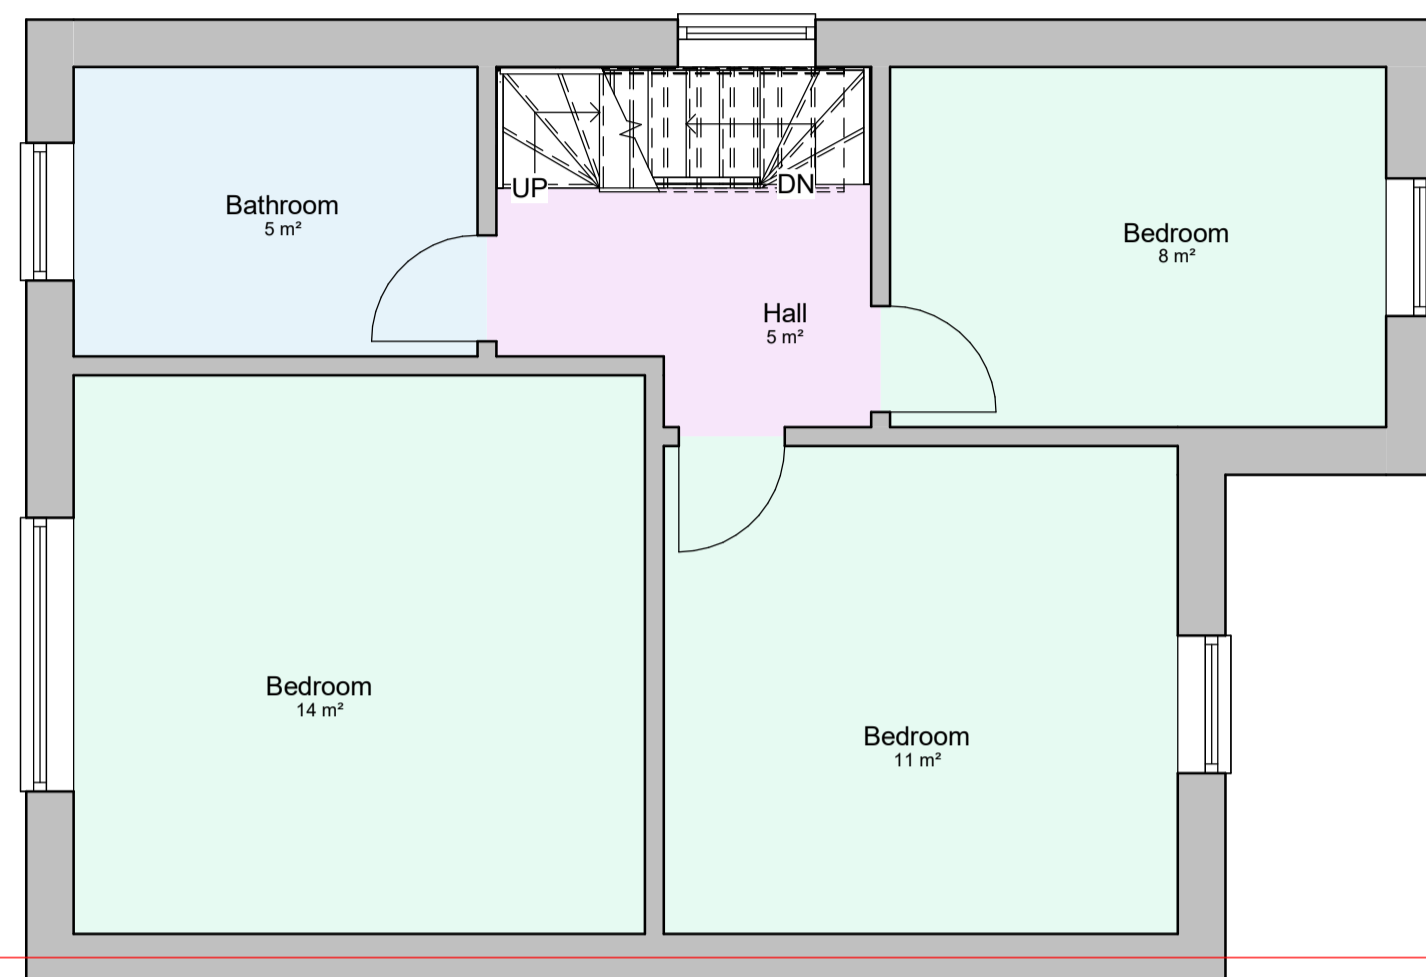


By Room Name Legend


- Bathroom
- Bedroom
- Hall
- Storage
- Toilet

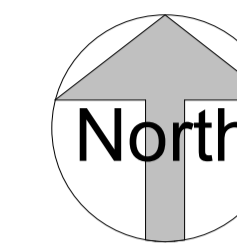

1 Existing First Floor
1 : 50

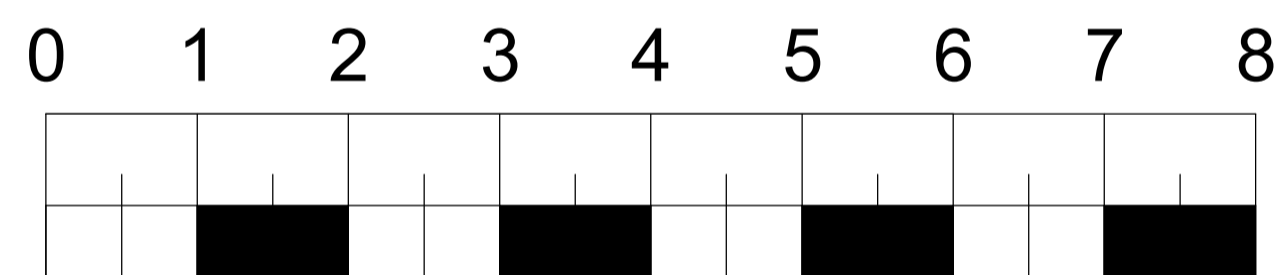

Scale Bar in Meters

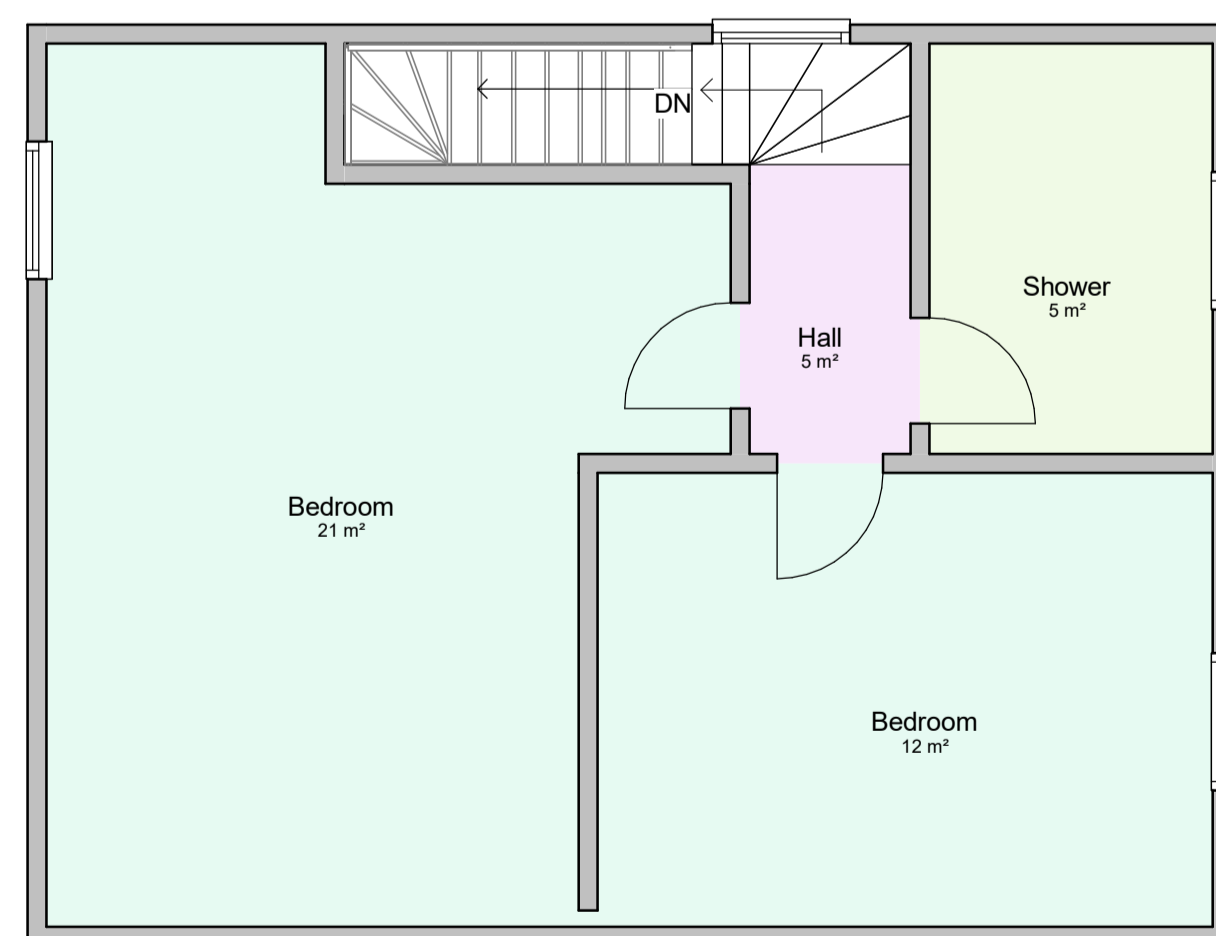

By Room Name Legend

- Bedroom
- Hall
- Shower

2 Existing Second Floor
1 : 50

This drawing has been produced for the client for the project on the site shown. It was prepared for a purpose agreed with the client and will have a commensurate degree of accuracy. It is not a record "as built". This drawing is not intended for use by any other person or for any other purpose than that specified here. Capital Architecture accept no liability whatsoever if this drawing is used by any other person or for any other purpose.

Proposed Change of
from C3 the
Residential Care
Home Institute

PROJECT

28 Milford Rd, Southall UB1 3QQ

TITLE

Existing 1st and 2nd Floor


CLIENT

Owner



DRAWN BY Author	CHECKED BY Checker	DATE 02/09/22
--------------------	-----------------------	------------------

SCALE (@ A1) 1 : 50	PROJECT NUMBER Project Number
------------------------	----------------------------------

DRAWING NUMBER A02	REV
-----------------------	-----

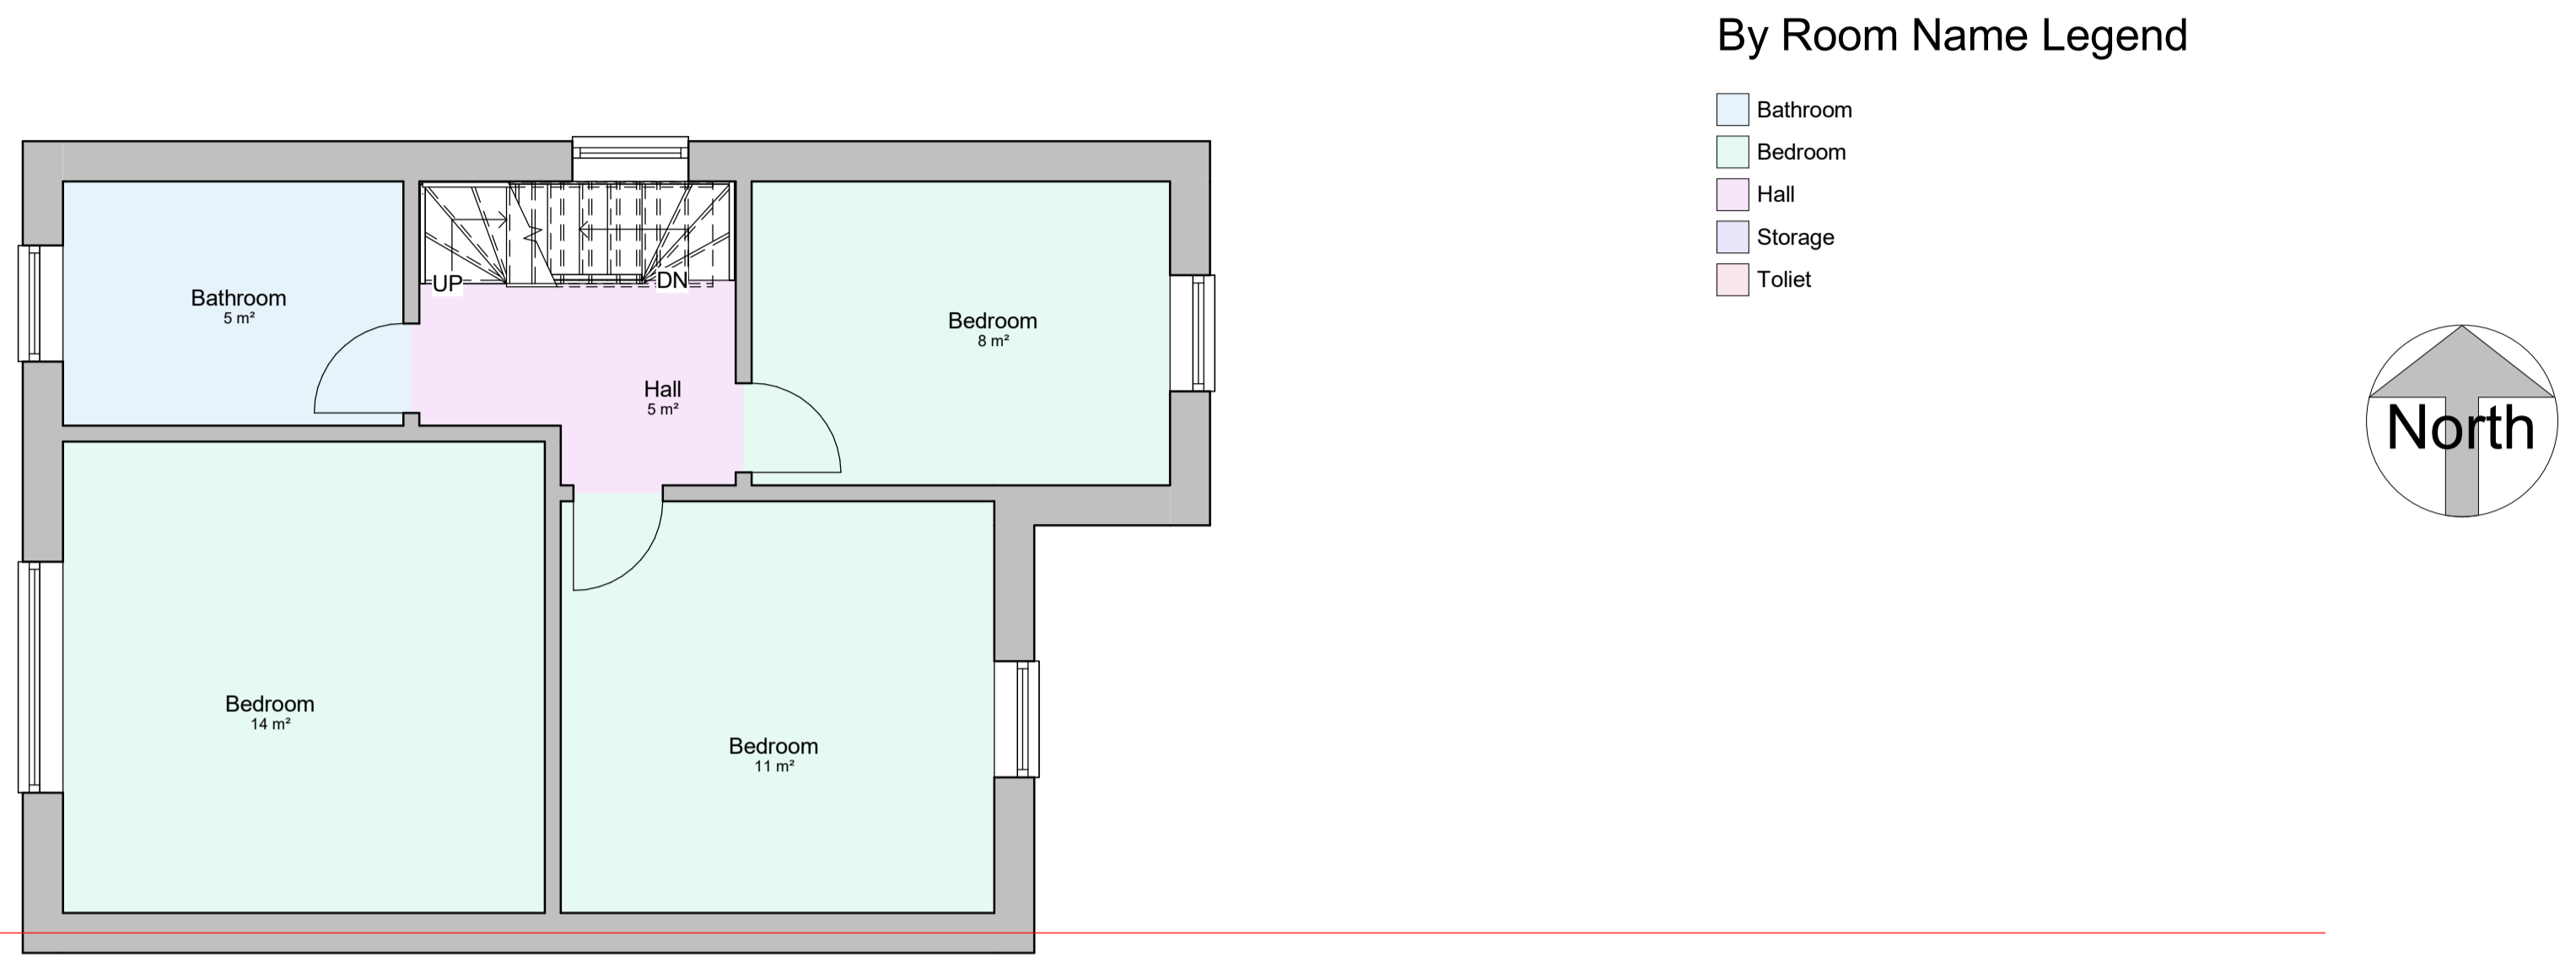

1 Proposed First Floor
1 : 50

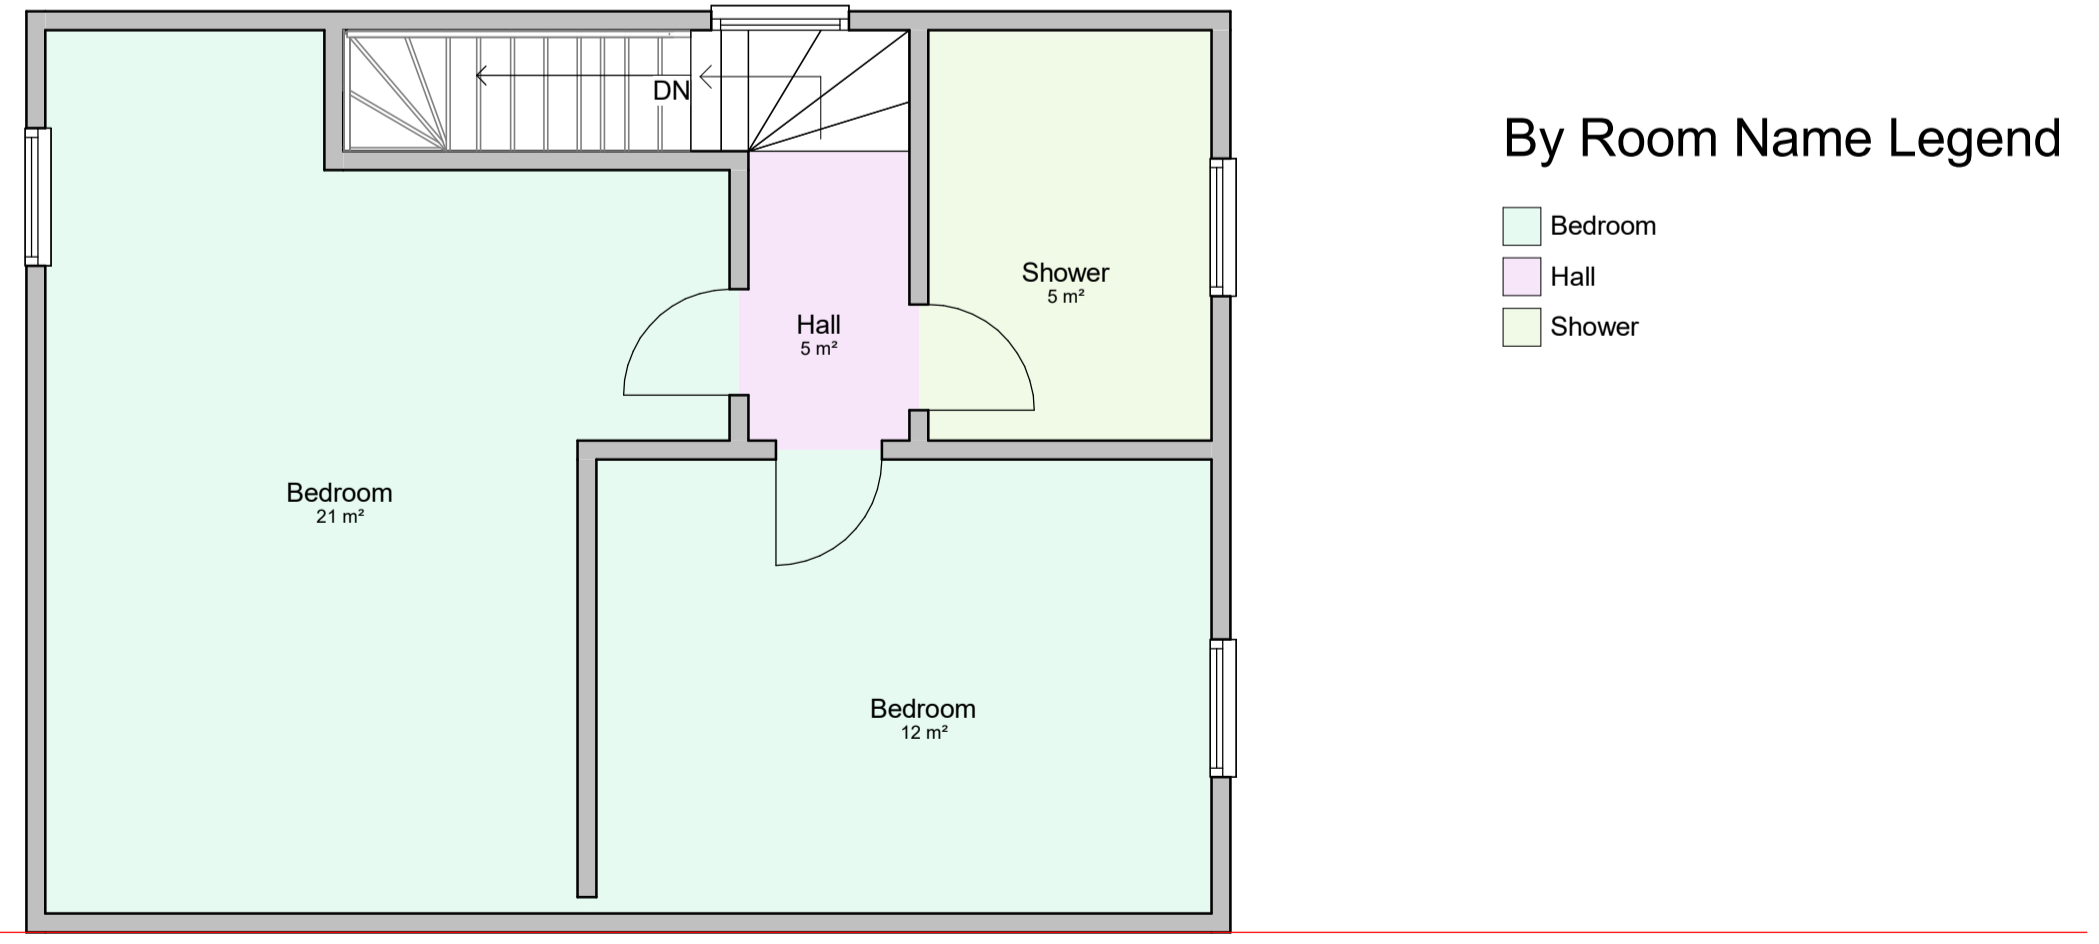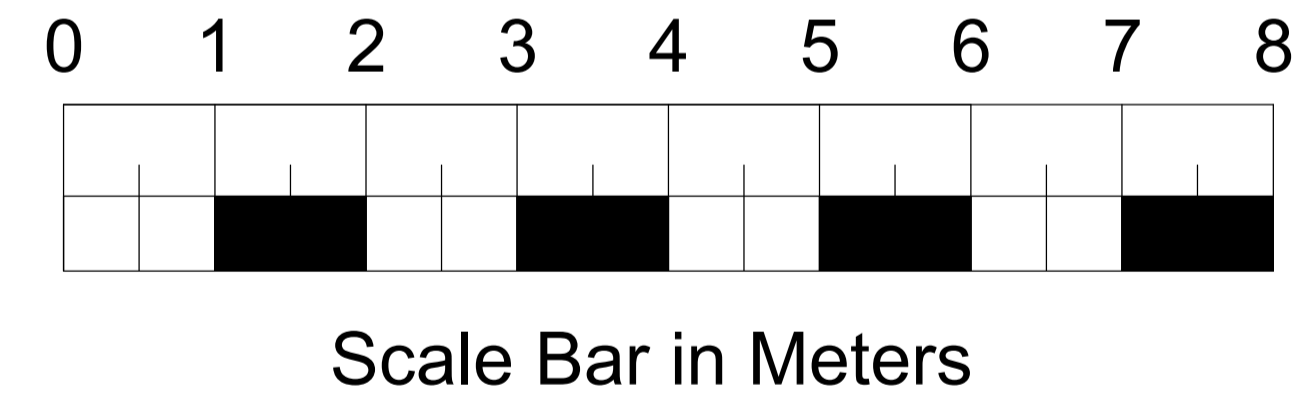

2 Proposed Second Floor
1 : 50

This drawing has been produced for the client for the project on the site shown. It was prepared for a purpose agreed with the client and will have a commensurate degree of accuracy. It is not a record "as built". This drawing is not intended for use by any other person or for any other purpose than that specified here. Capital Architecture accept no liability whatsoever if this drawing is used by any other person or for any other purpose.

Proposed Change of from C3 the Residential Care Home Institute		
PROJECT		
28 Milford Rd, Southall UB1 3QQ		
TITLE		
Proposed 1st and 2nd Floor		
CLIENT		
Owner		
DRAWN BY Author	CHECKED BY Checker	DATE 03/14/22
SCALE (@ A1) 1 : 50		PROJECT NUMBER Project Number
DRAWING NUMBER A03		REV