




Ground Floor Plan

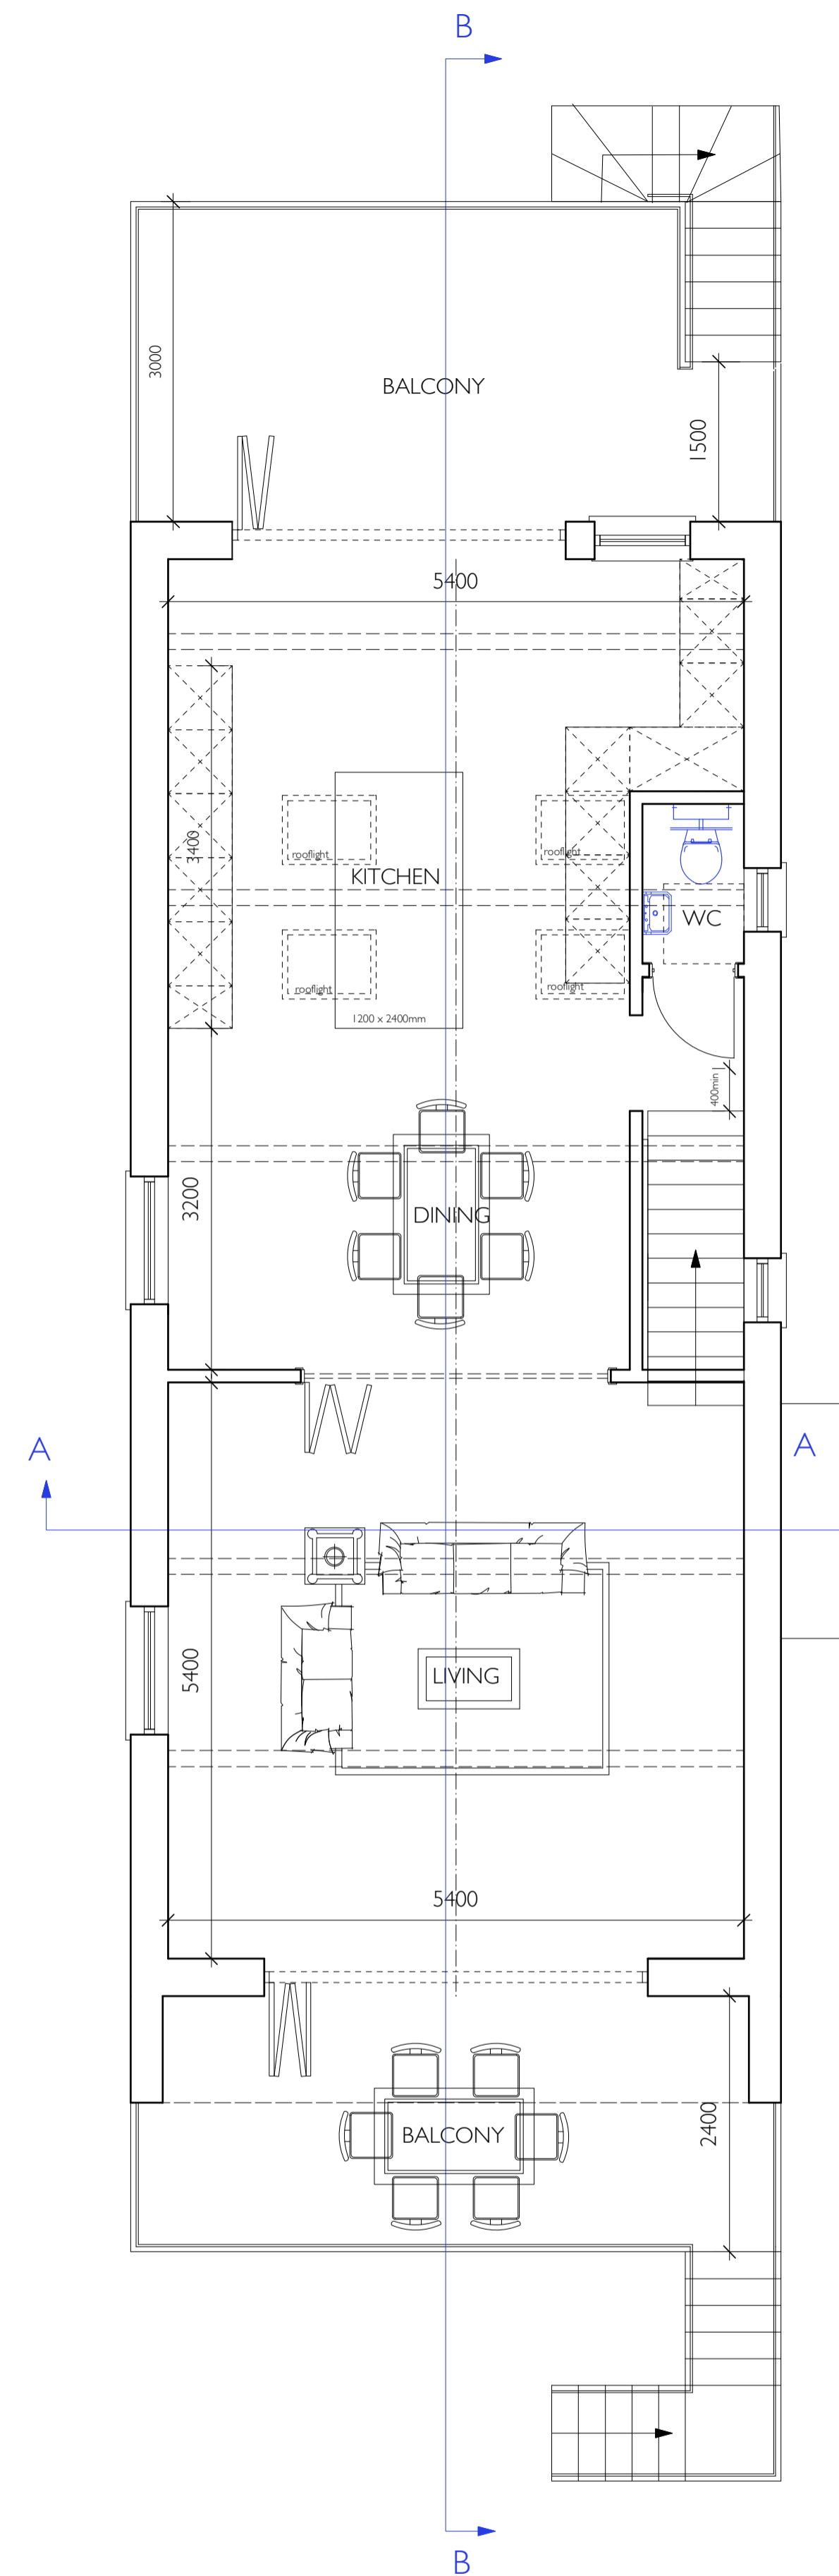

First Floor Plan

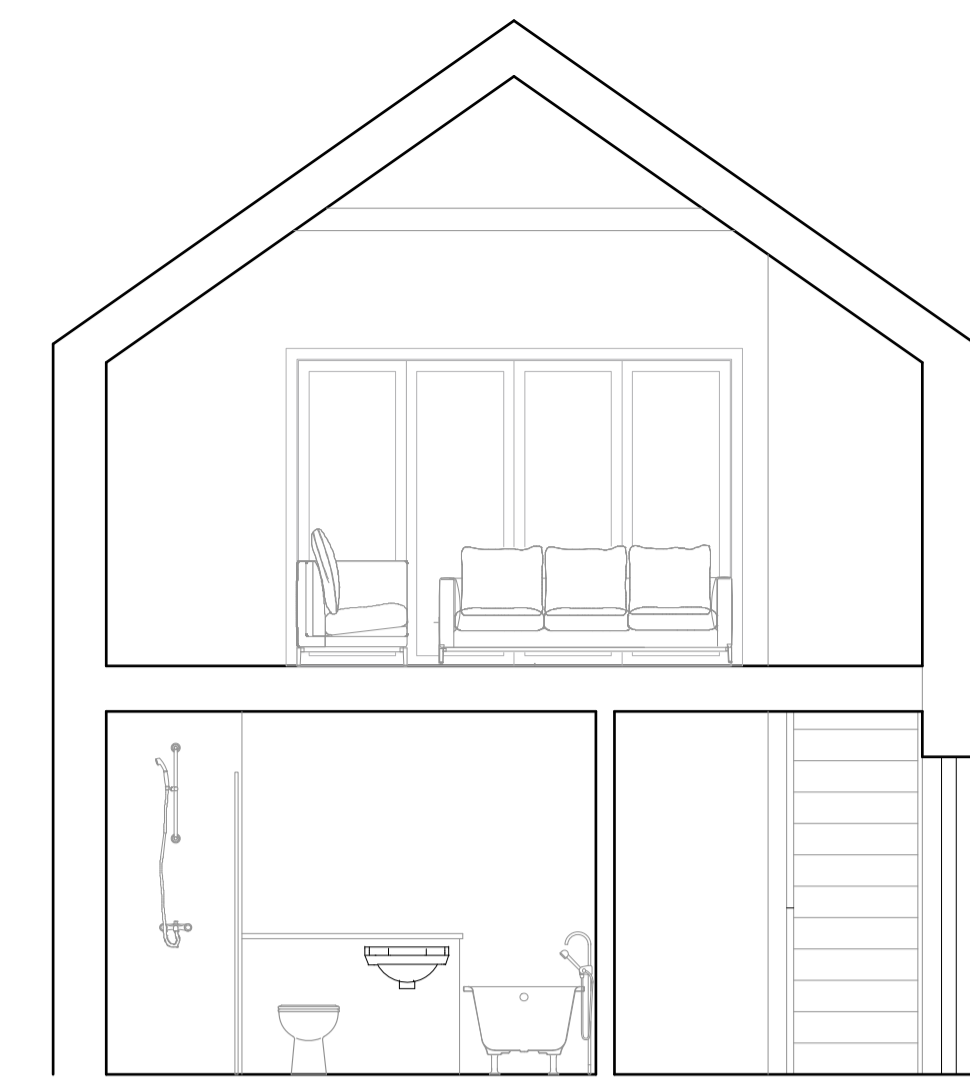

Section A-A

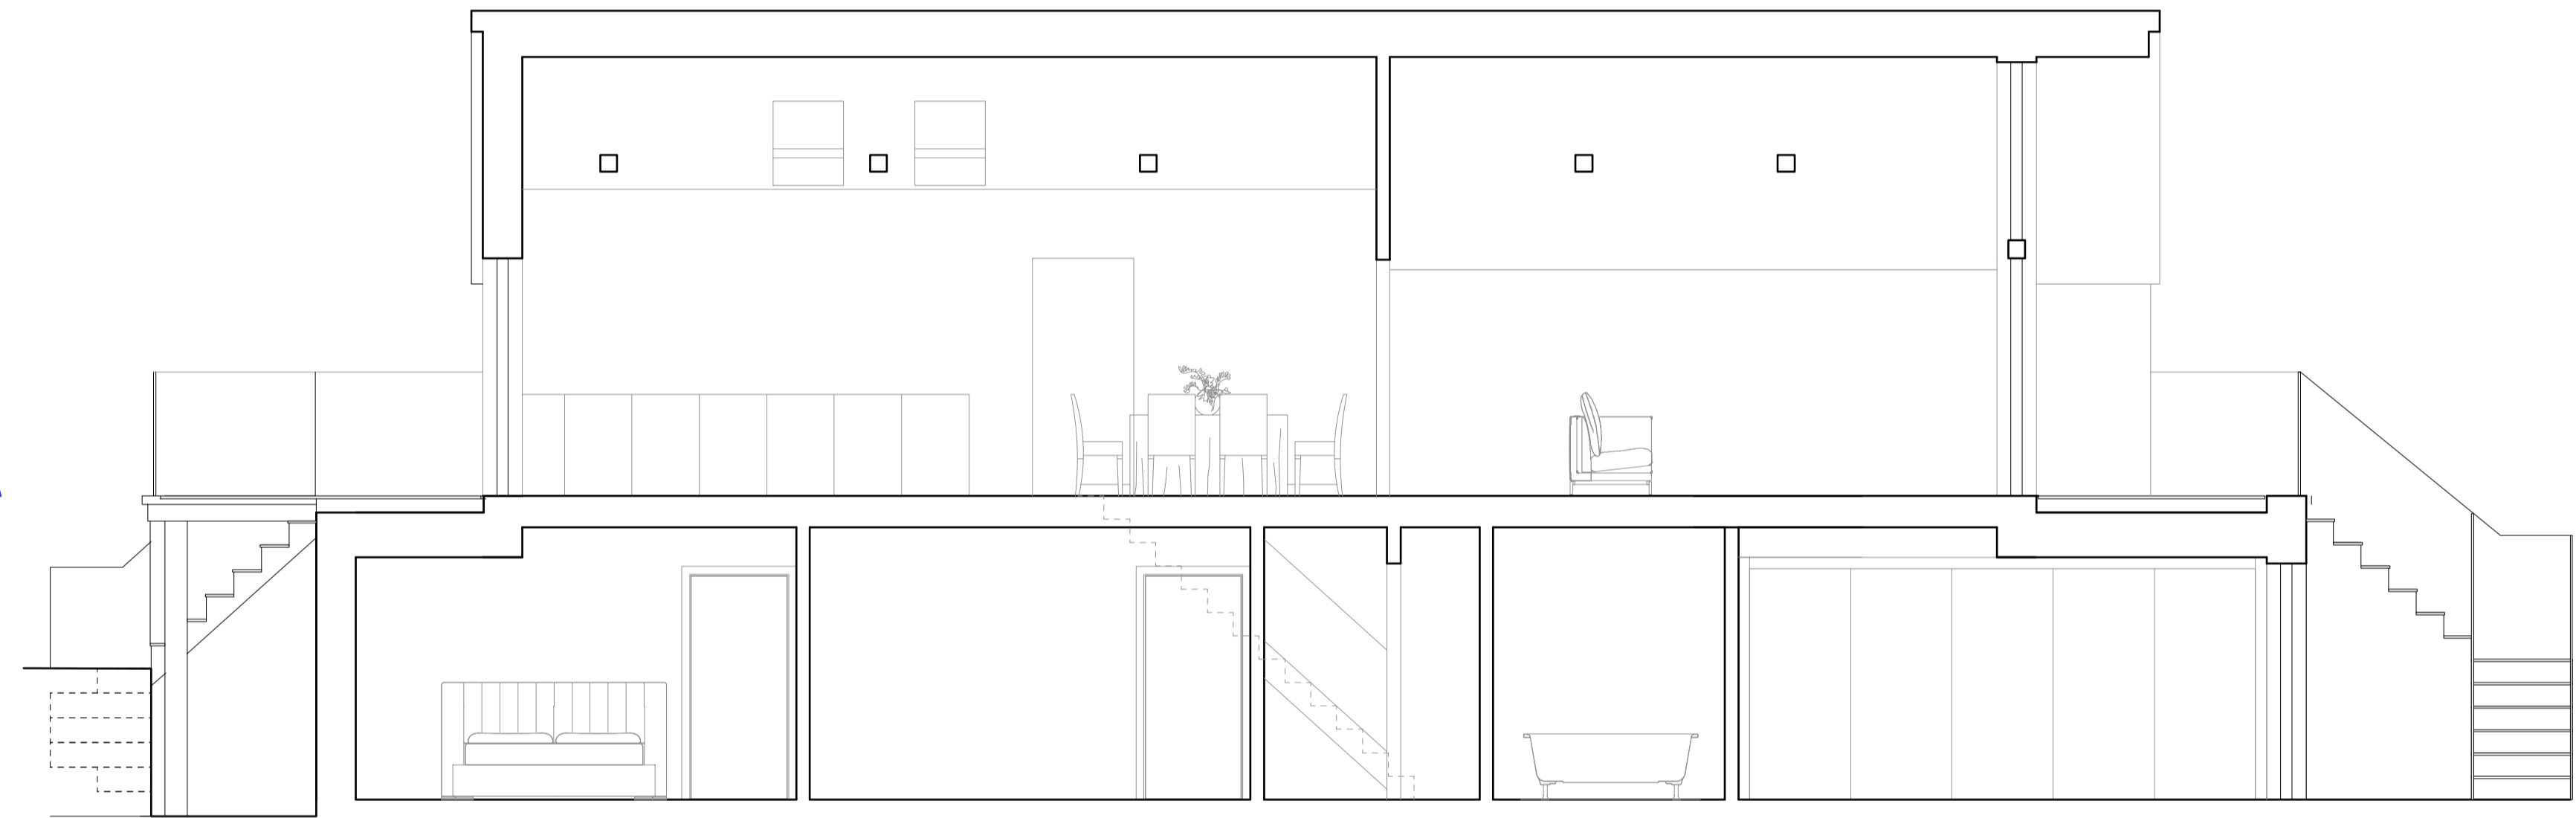

Section B-B

