



NORTH WEST
ELEVATION

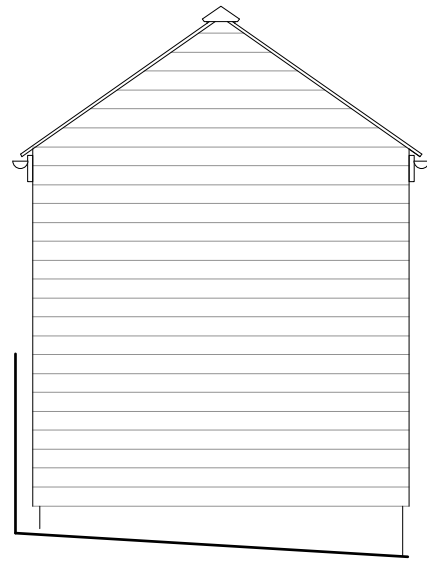


SOUTH EAST
ELEVATION

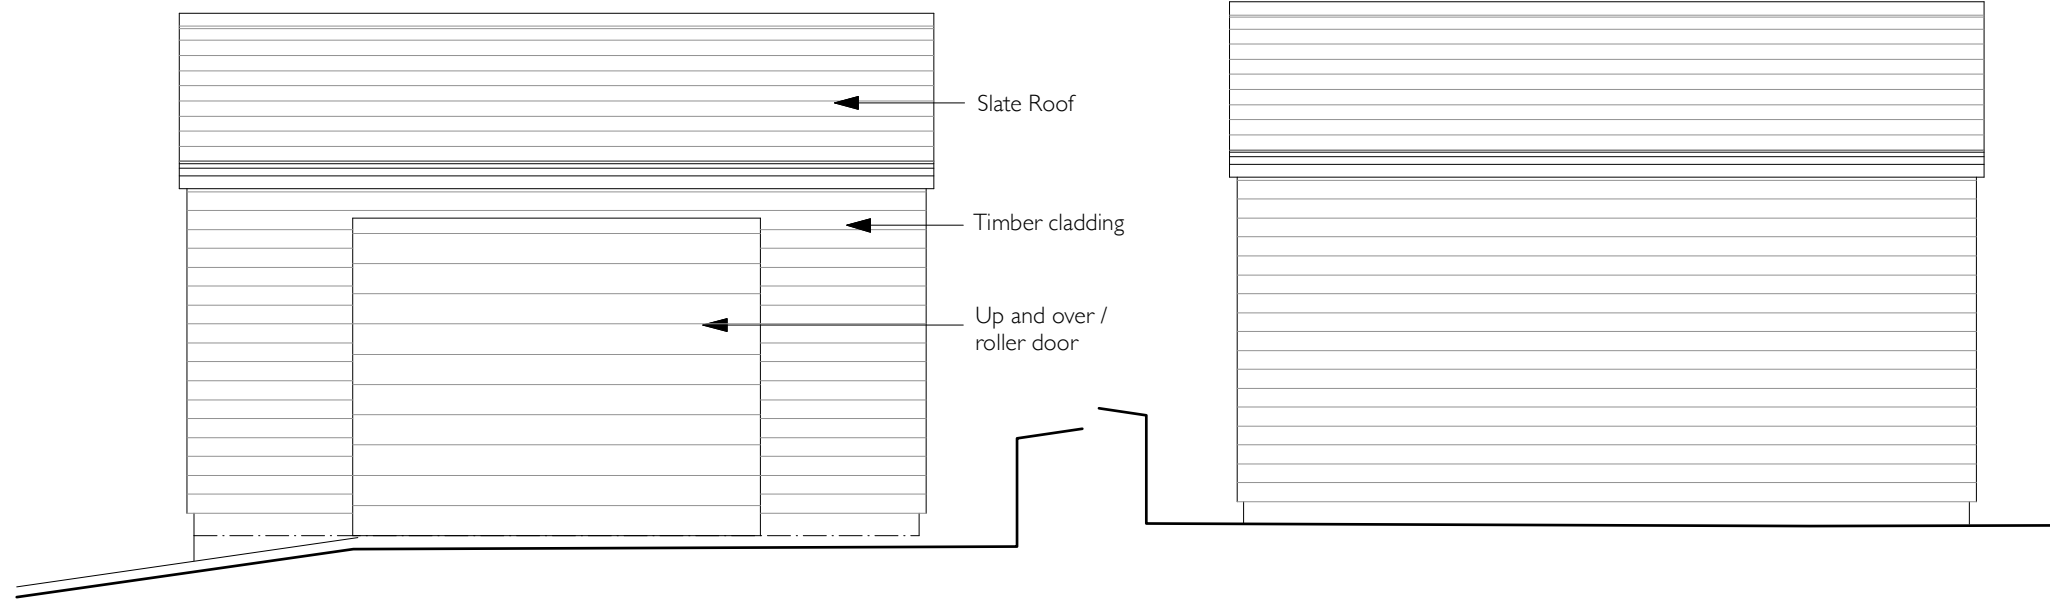


NORTH EAST
ELEVATION



SOUTH WEST
ELEVATION

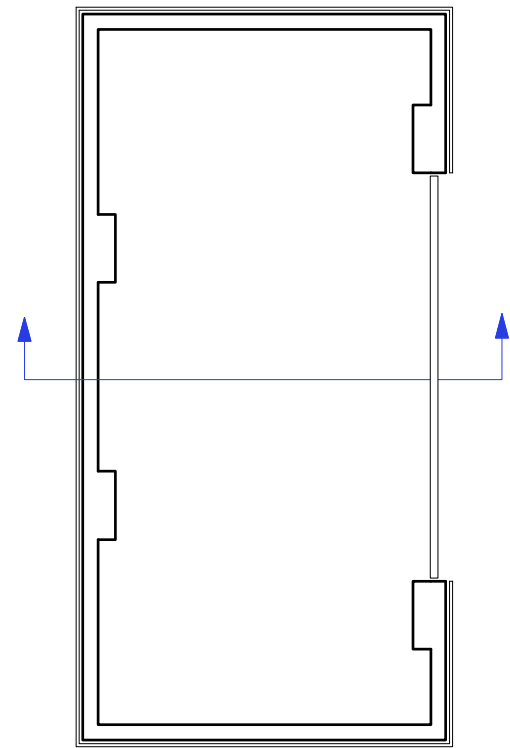

FLOOR PLAN

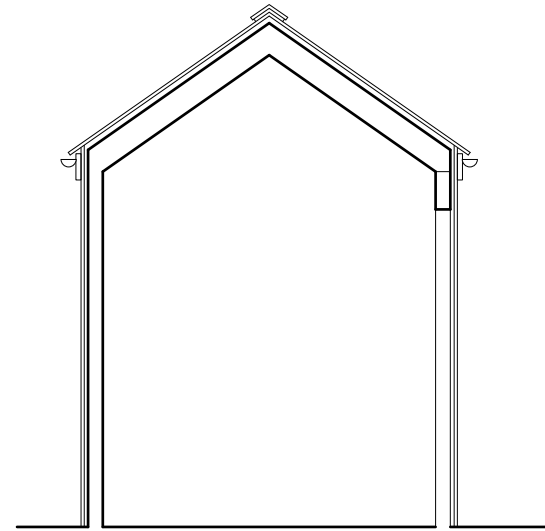

SECTION

