


01 FRONT (WEST-FACING) ELEVATION

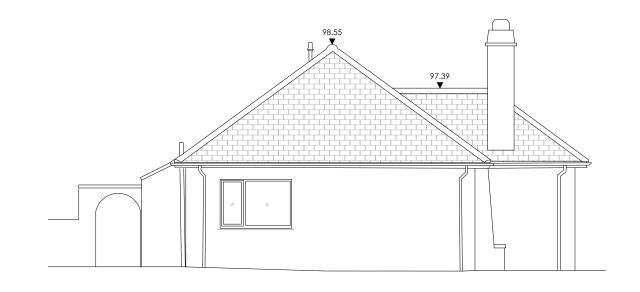


03 RH SIDE (SOUTH-FACING) ELEVATION



02 LH SIDE (NORTH-FACING) ELEVATION



04 REAR (EAST-FACING) ELEVATION

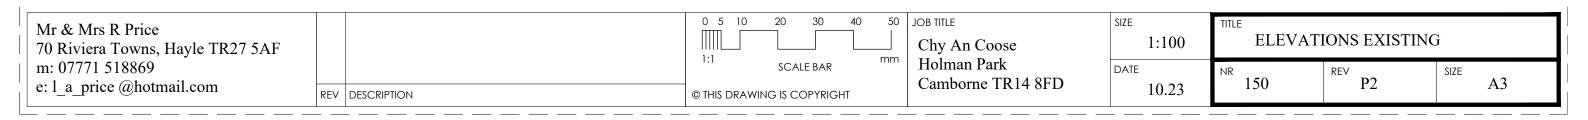

MATERIALS