


# SITE LOCATION PLAN



1:1250 @ A3

**Notes:**

- 1. These drawings are the copyright property of Roderick James Architects LLP.
- 2. This document should only be used for the purpose indicated by the drawing status below.

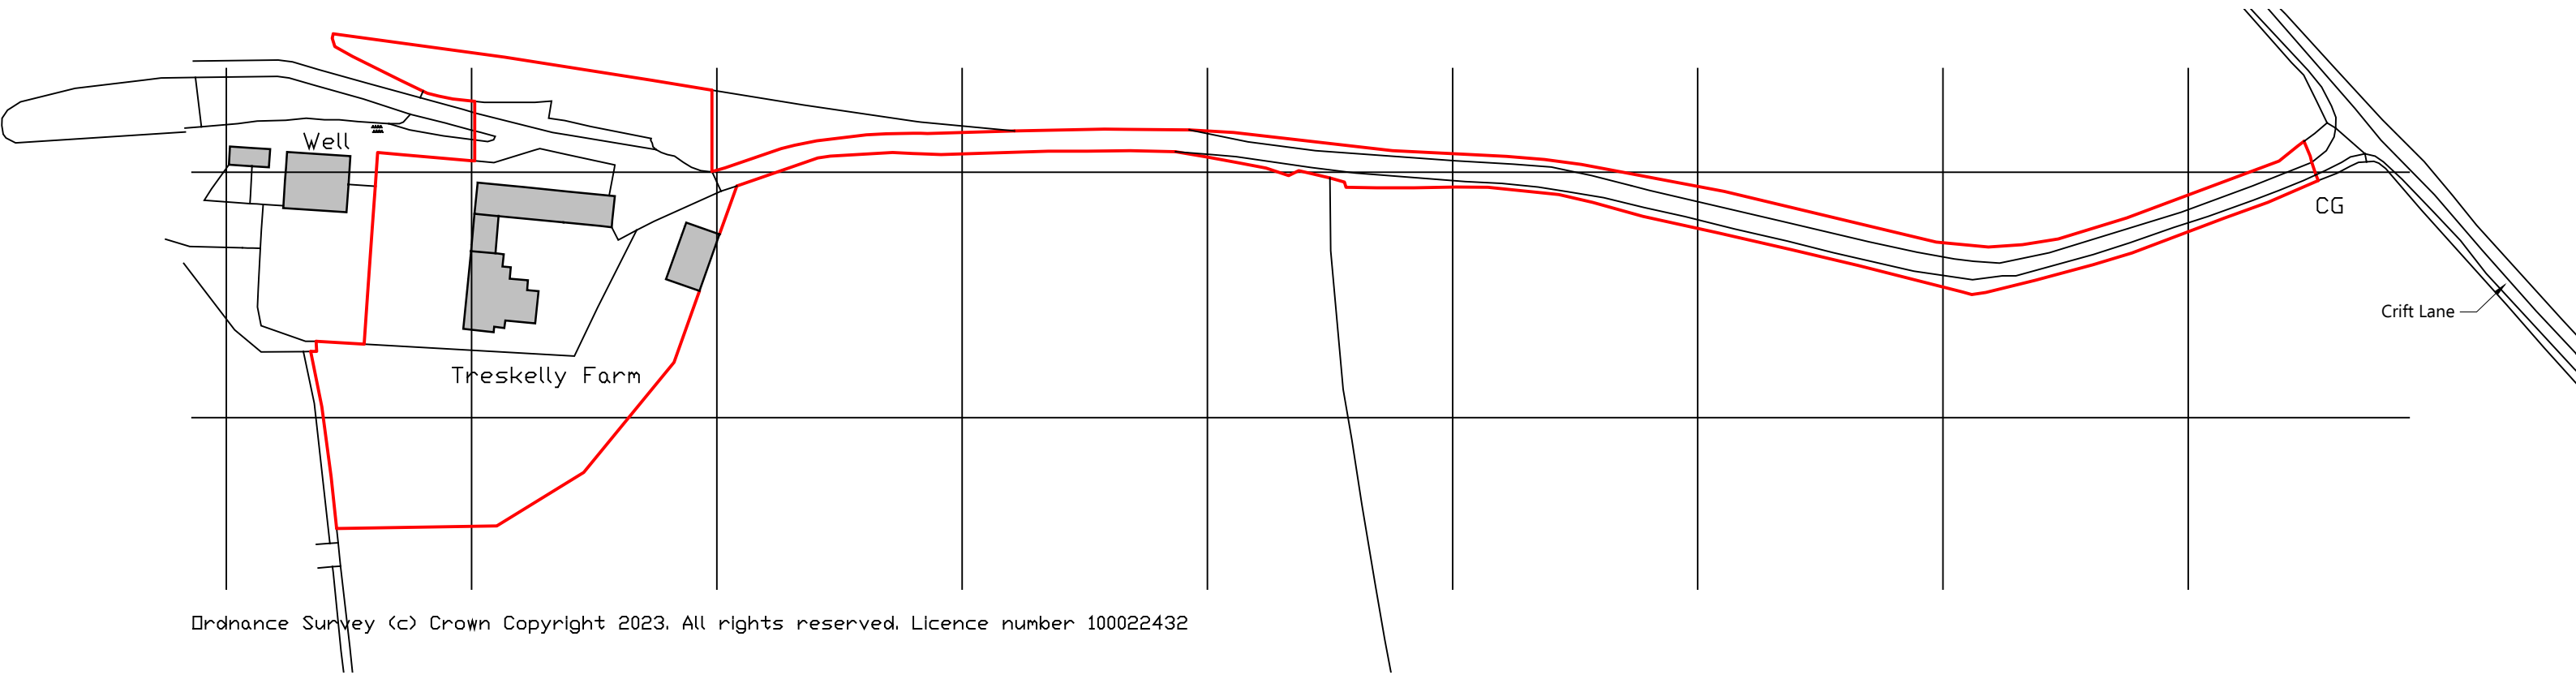

Ordnance Survey (c) Crown Copyright 2023. All rights reserved. Licence number 100022432

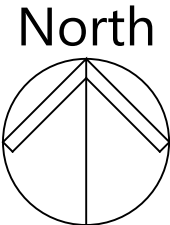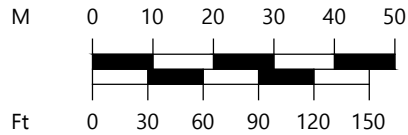

1:1250



*Roderick James Architects LLP*

DEVON - WILTSHIRE - SCOTLAND

tel: 01803 868 000 email: enquiries@rjarchitects.co.uk www.roderickjamesarchitects.co.uk

revision	date	details

drawing status

## SKETCH SCHEME

project Extension to Treskelly Farm, St Germans, Saltash, PL12 5 PE		drawing Site Location Plan	
client Mr & Mrs Broadhurst		drawing number Broadhurst/1/SLP	revision
scale 1:1250 @ A3	date Dec 2023		