




WEST ELEVATION

NORTH ELEVATION



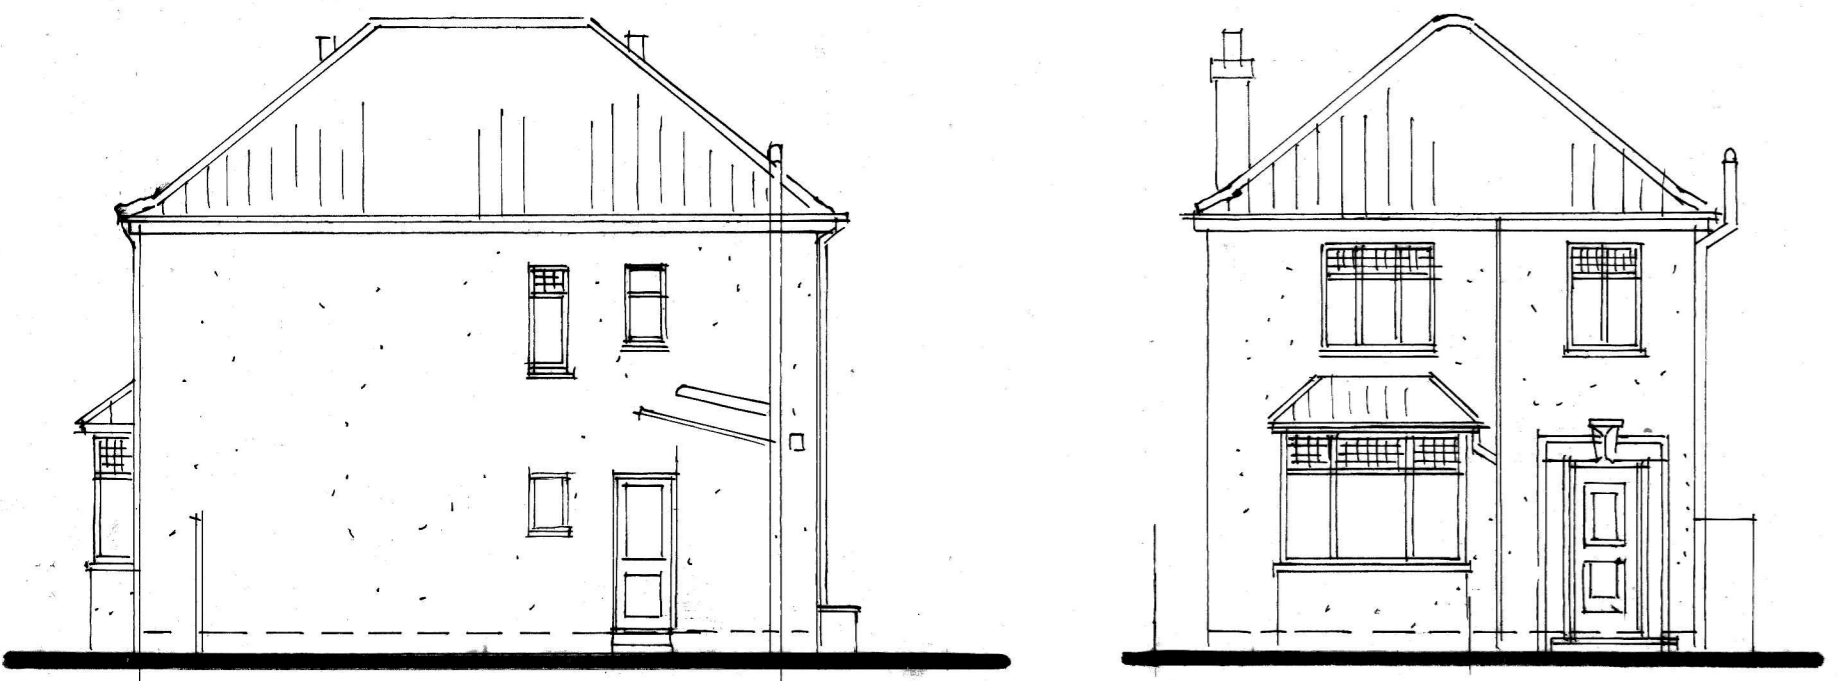


EAST ELEVATION



SOUTH ELEVATION

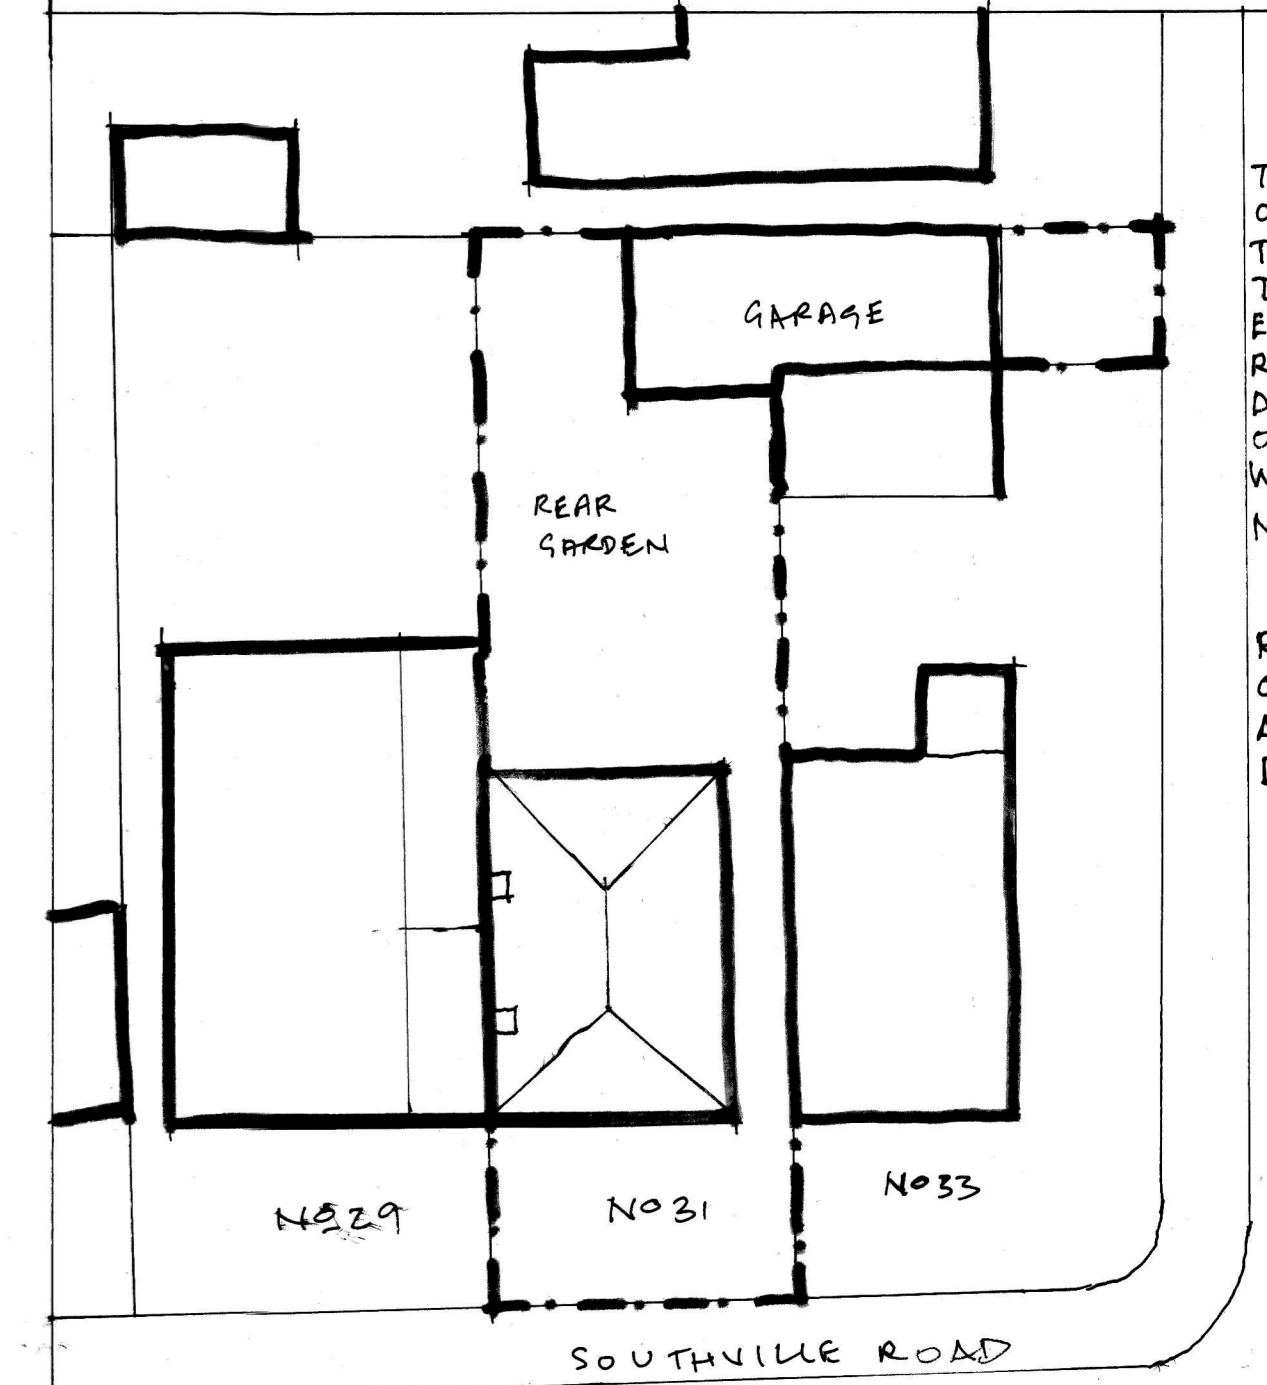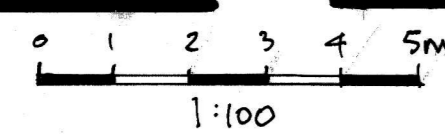


BLOCK PLAN 1:200

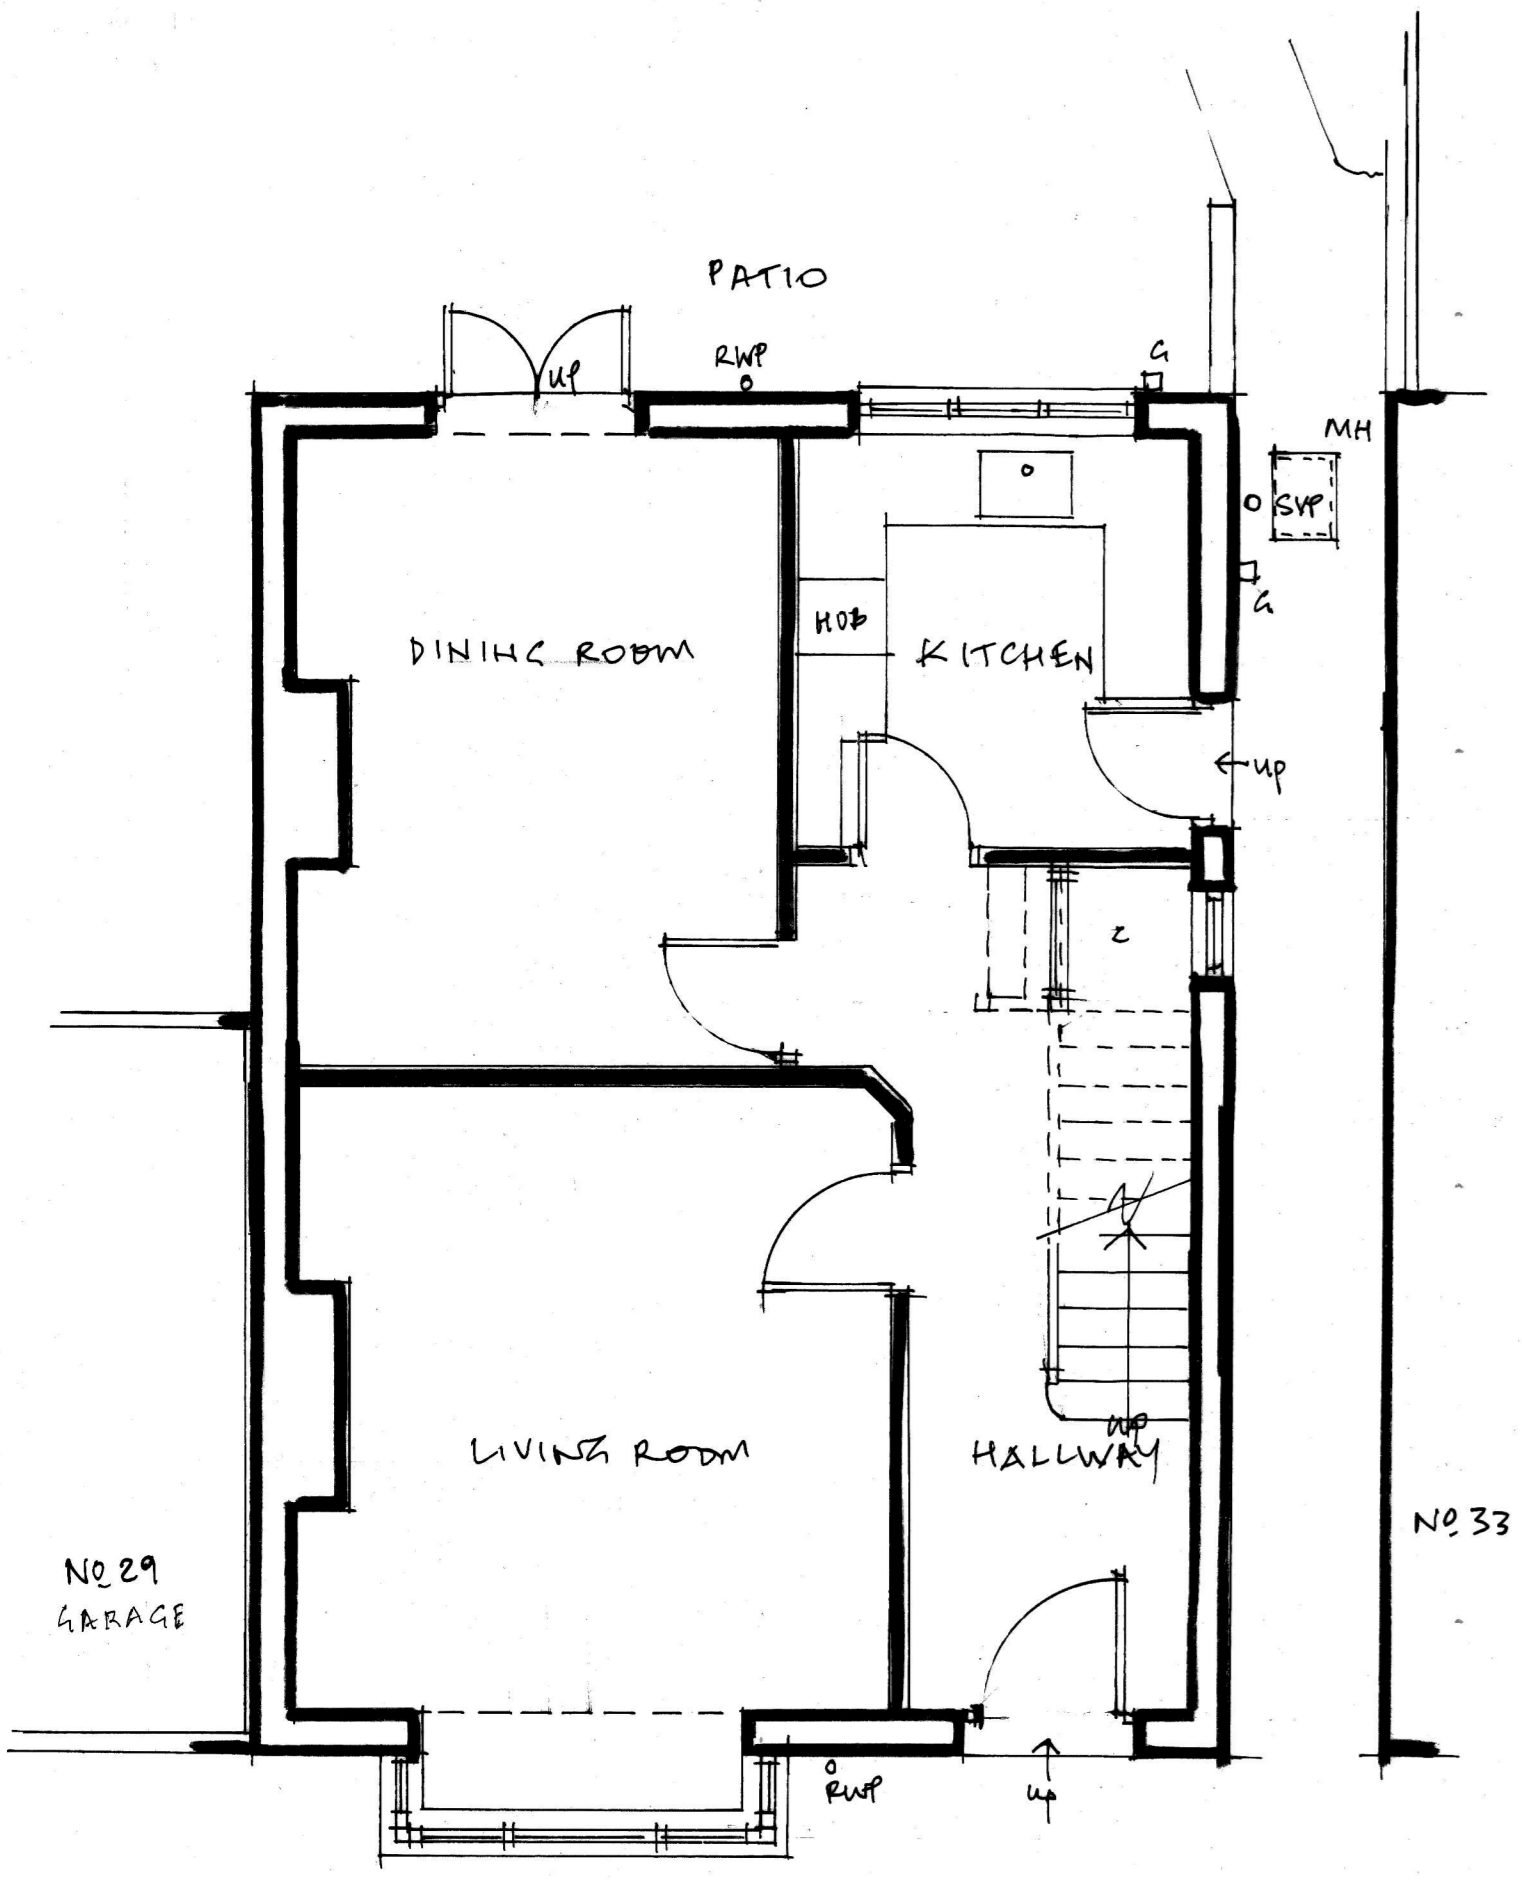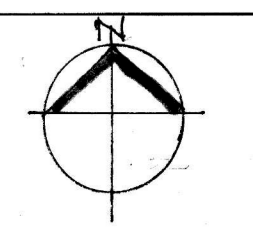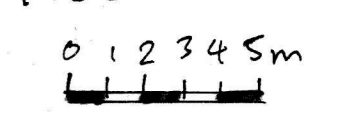

GROUND FLOOR

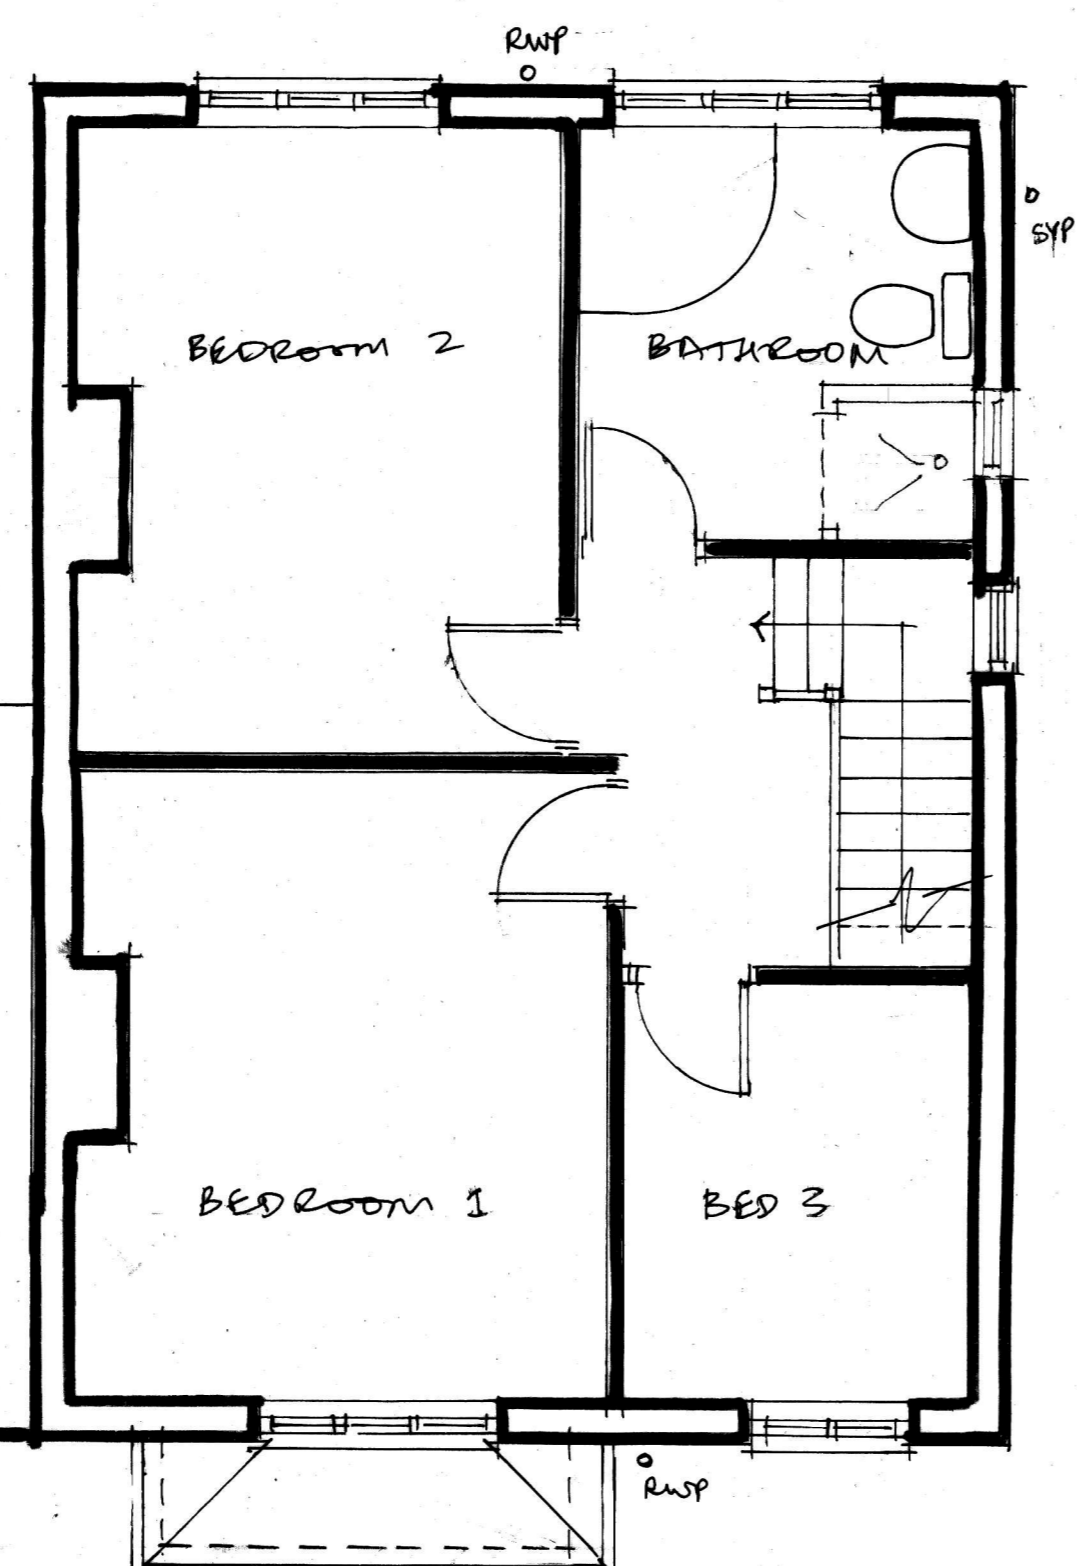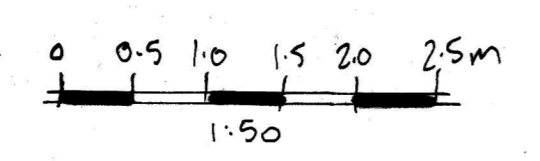

FIRST FLOOR

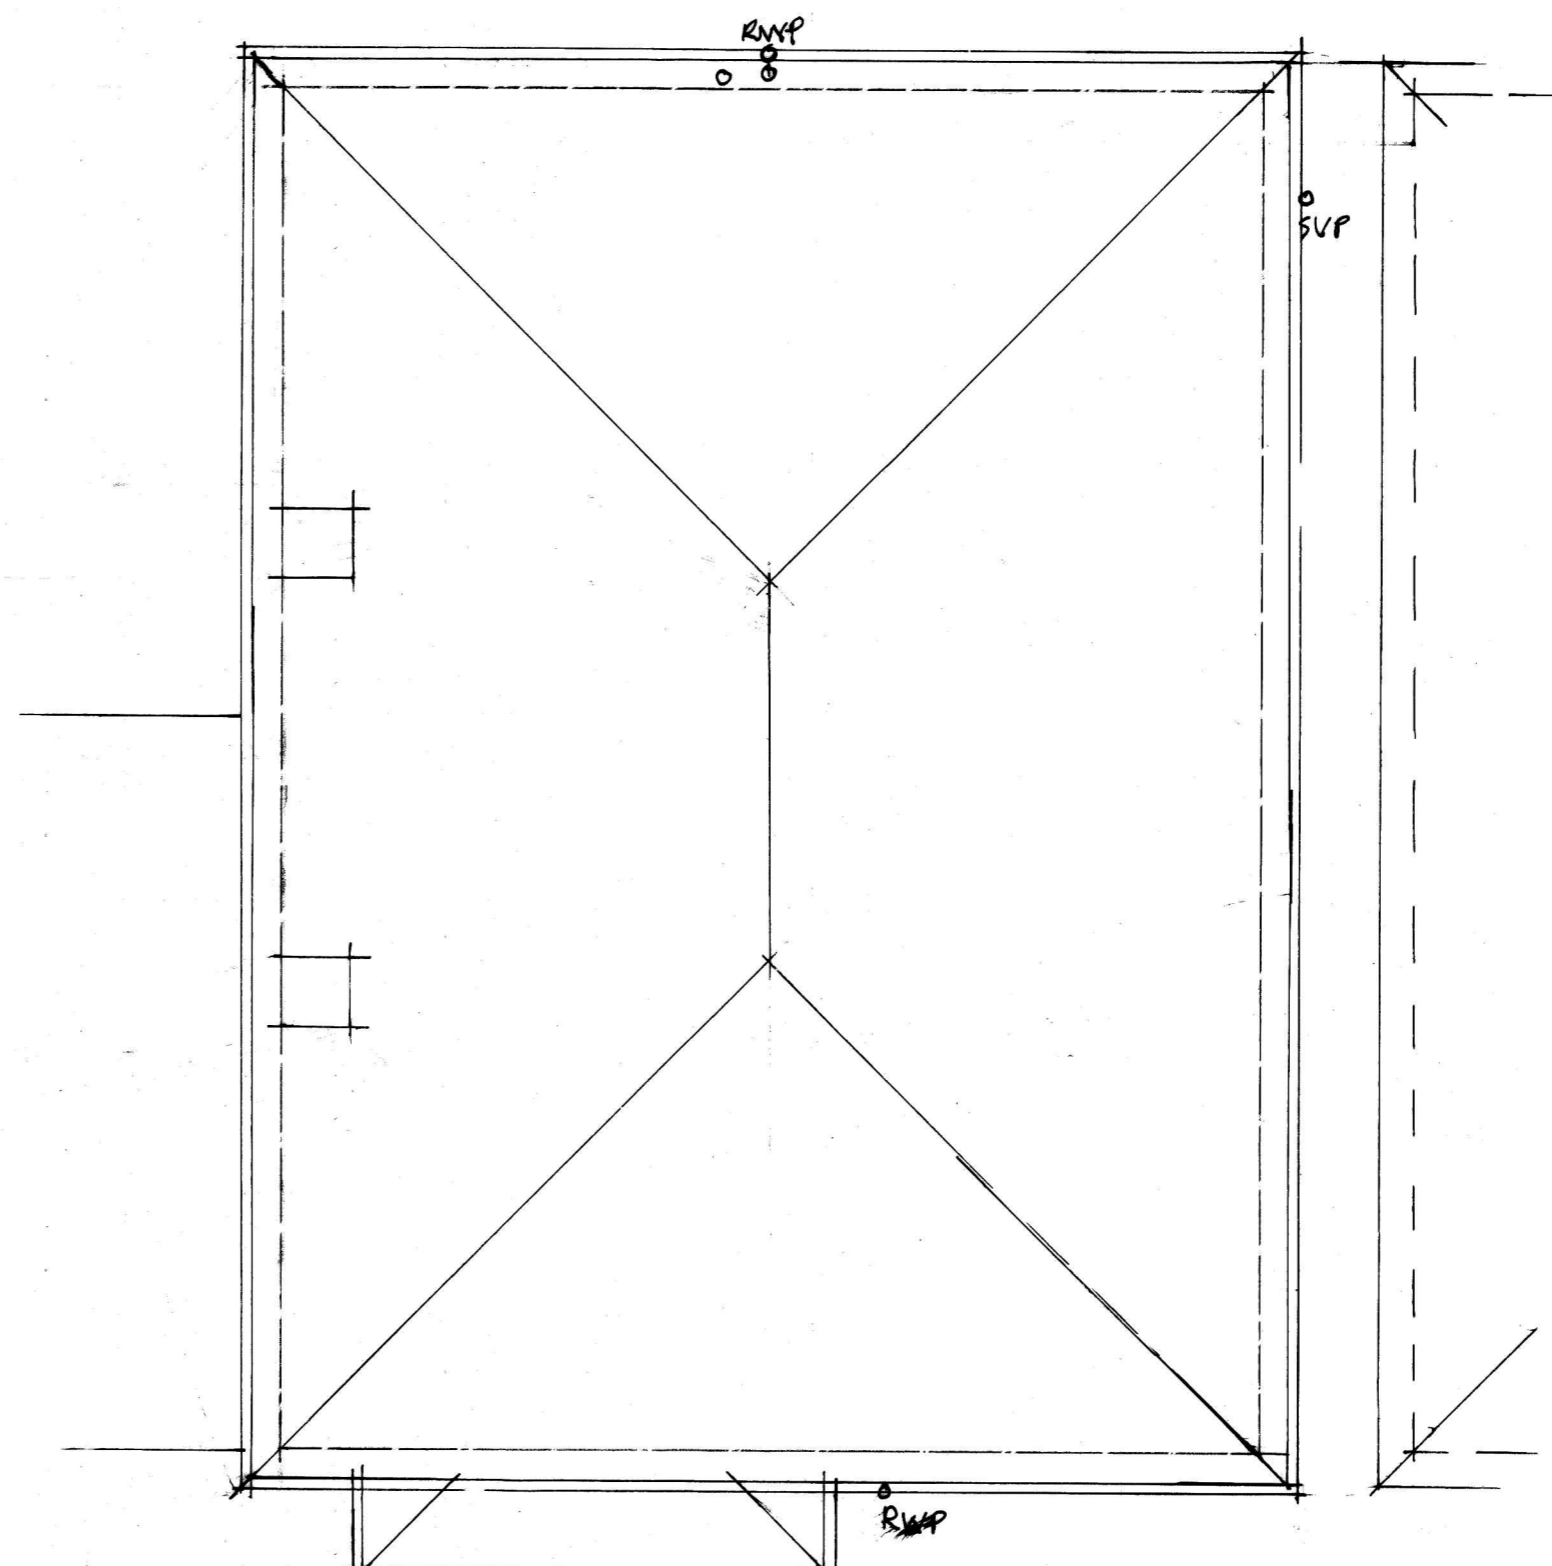

ROOF PLAN

31 SOUTHVILLE ROAD  
 WESTON SUPER MARE  
 SURVEY AS EXISTING  
 1:50 1:100 DEC 23

692:01

**BOWERHAUS**  
  
 D·E·S·I·G·N