



1 Basement Detail
1 : 20

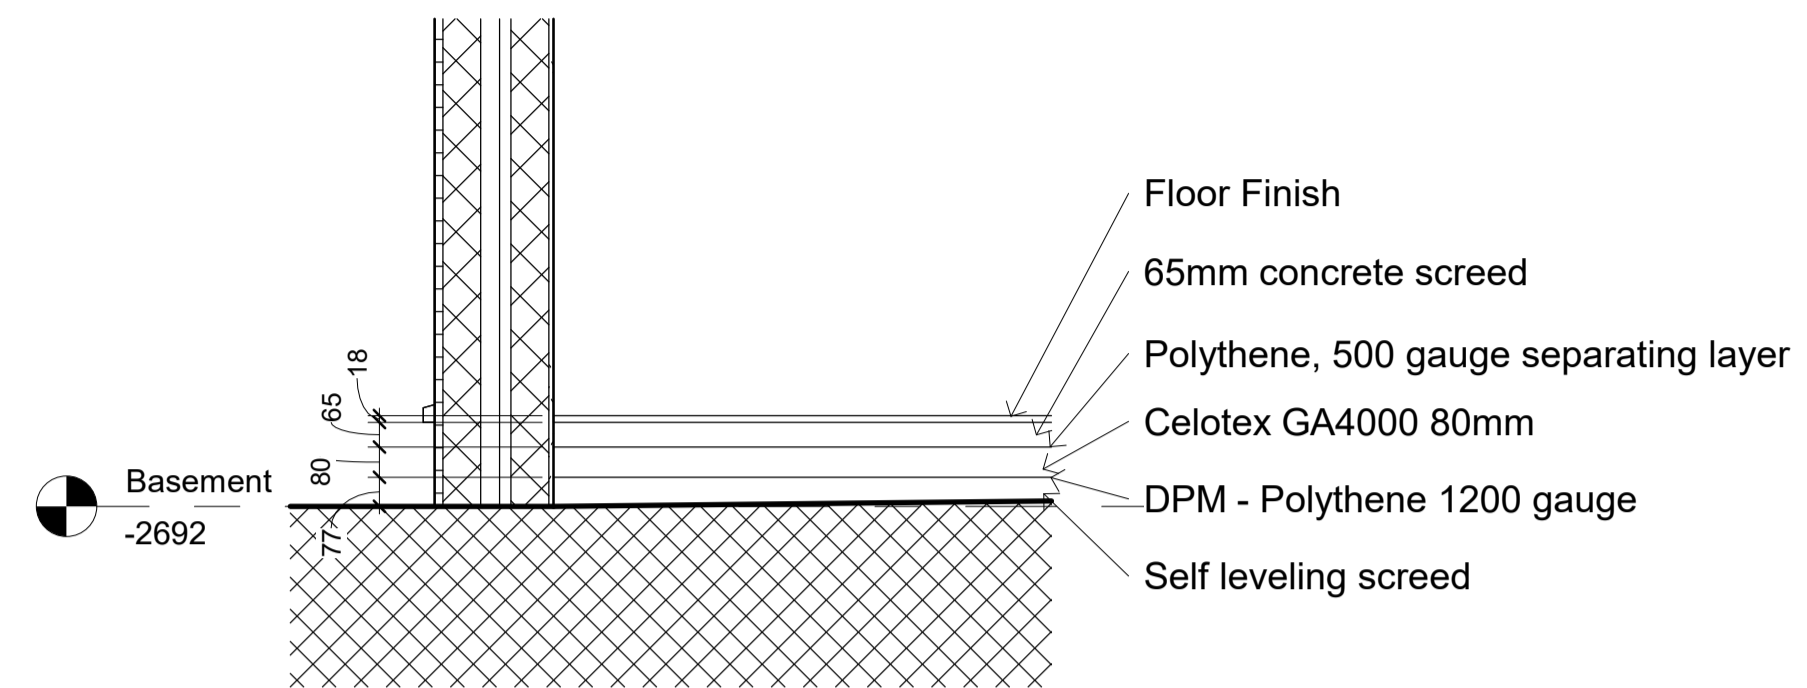

2 Section 1 - Callout 1
1 : 20

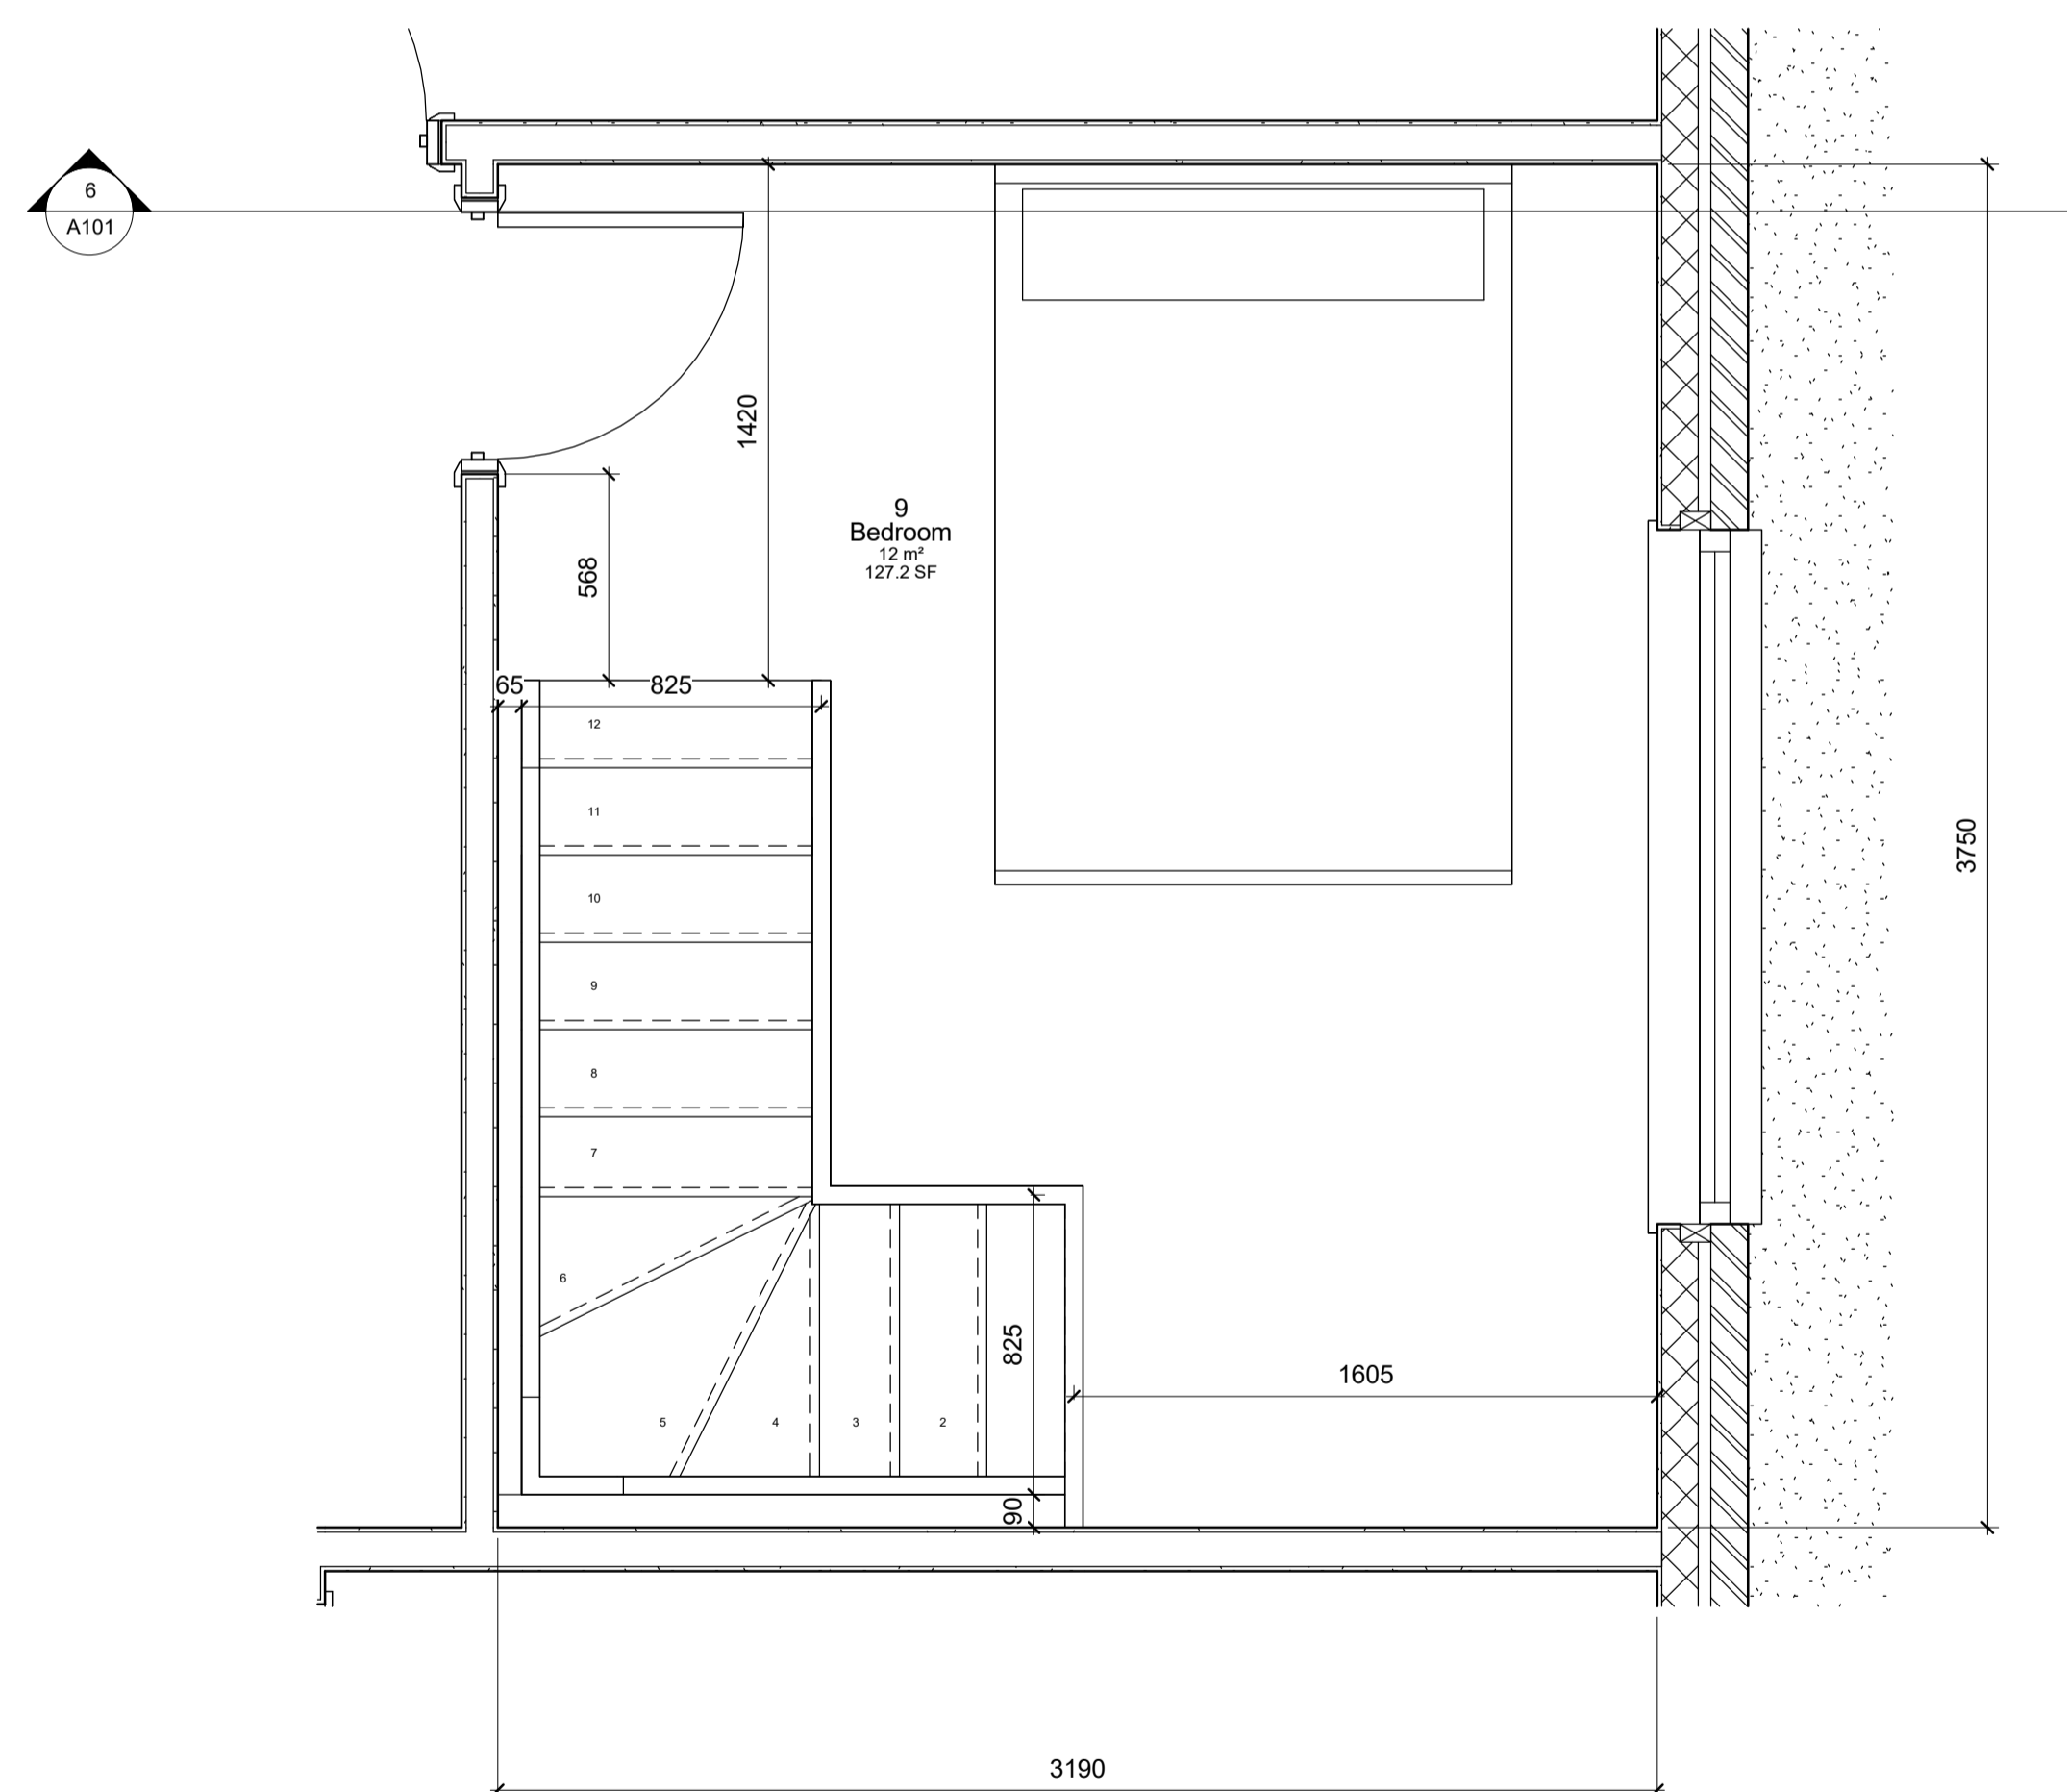

3 Ground Floor Detail
1 : 20

Rev	Description	Date

CODE	SUITABILITY DESCRIPTION
STATUS	PURPOSE OF ISSUE

PROJECT

33 Cliff Road

TITLE

Proposed Plans & Section

CLIENT

David Beale

DRAWN BY Author	CHECKED BY Checker	DATE 12/13/23
--------------------	-----------------------	------------------

SCALE (@ A1) 1 : 20	PROJECT NUMBER 01-2023
------------------------	---------------------------

DRAWING NUMBER A102	REV
-------------------------------	-----