




1 North
1 : 100

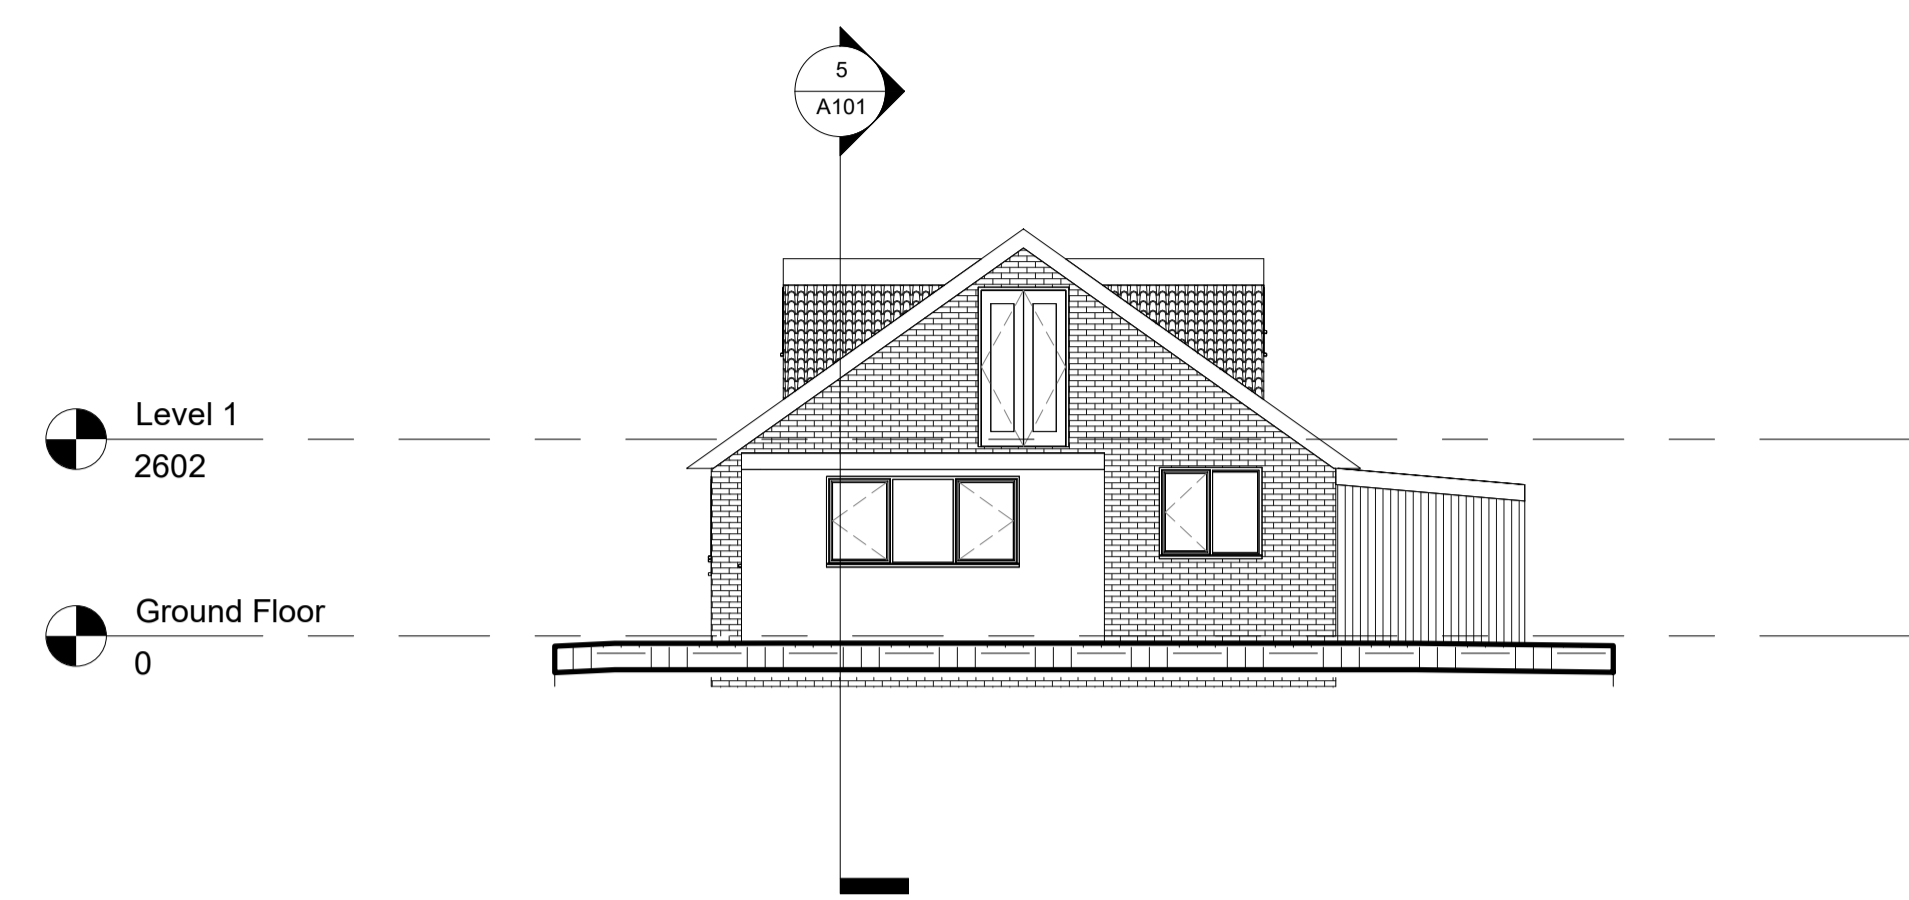


2 West
1 : 100

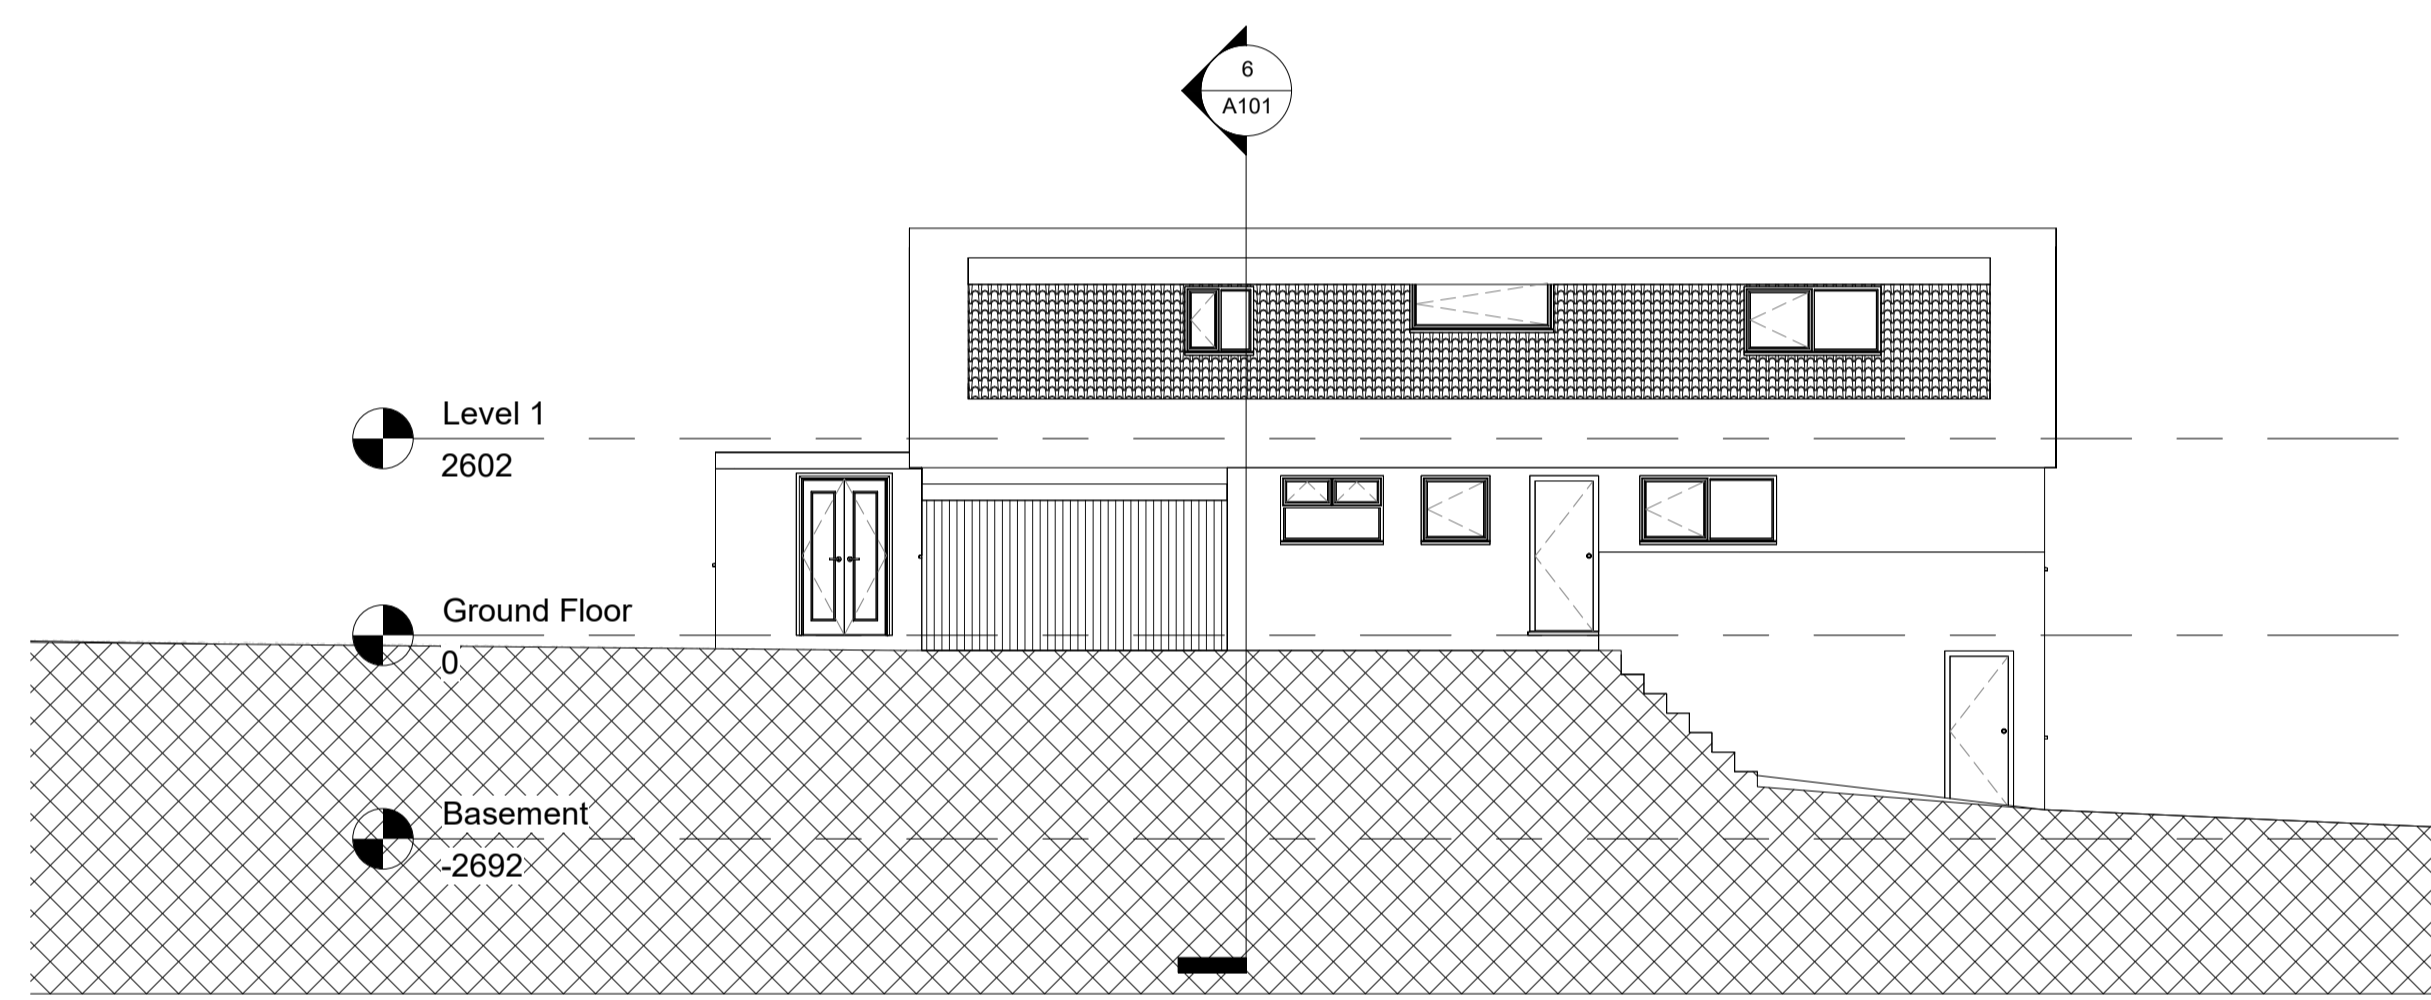


4 South
1 : 100

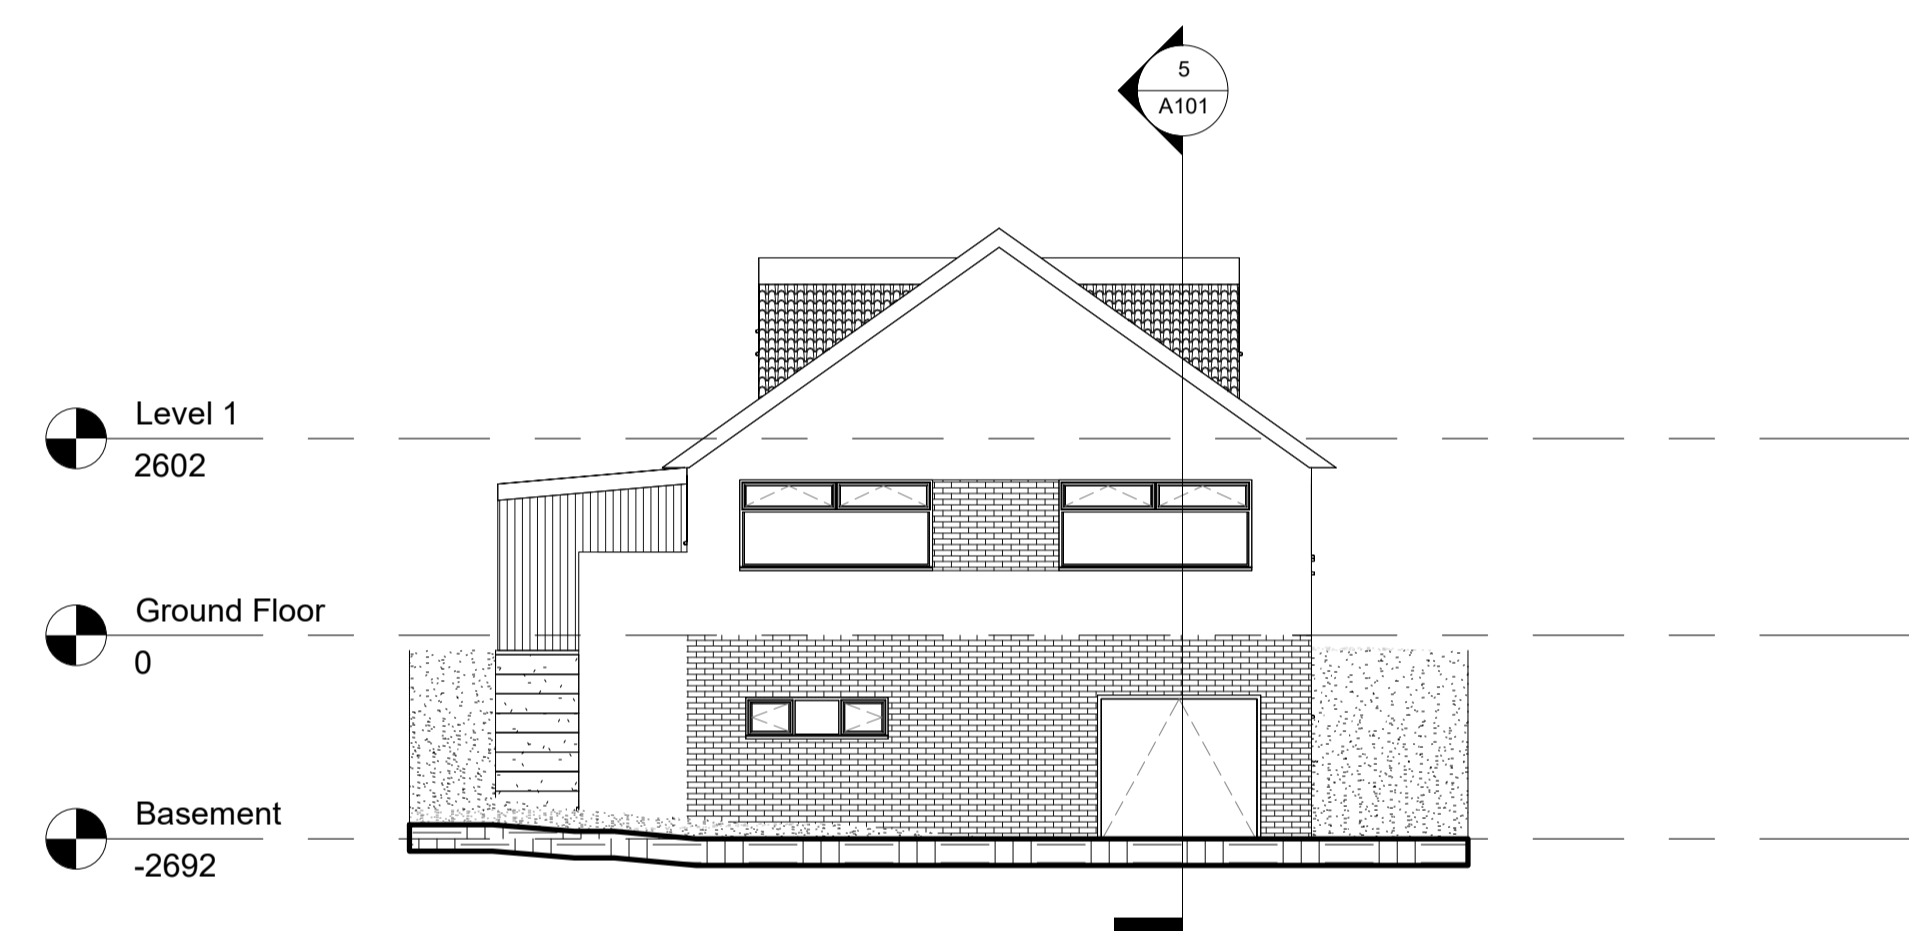

3 East
1 : 100

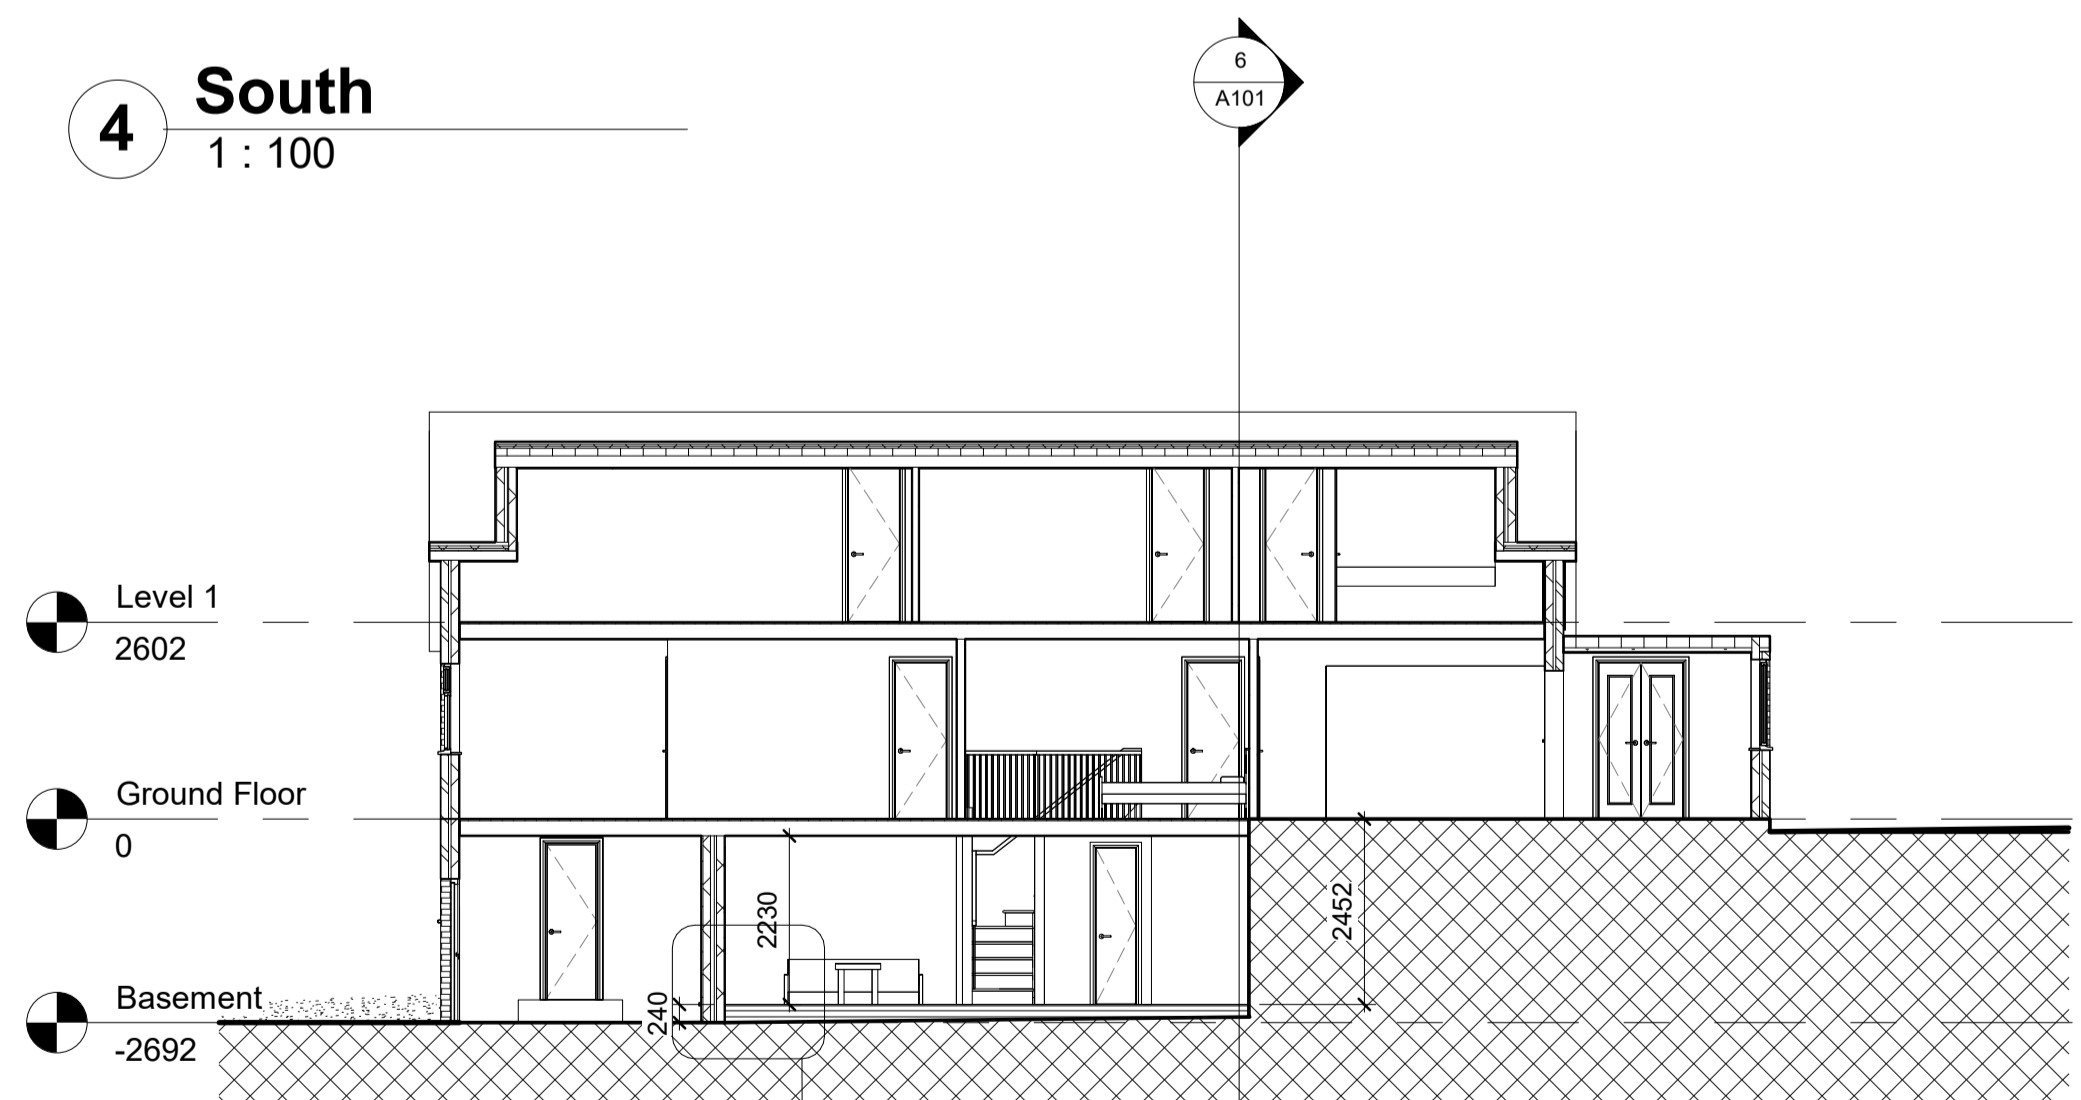

5 Section 1
1 : 100

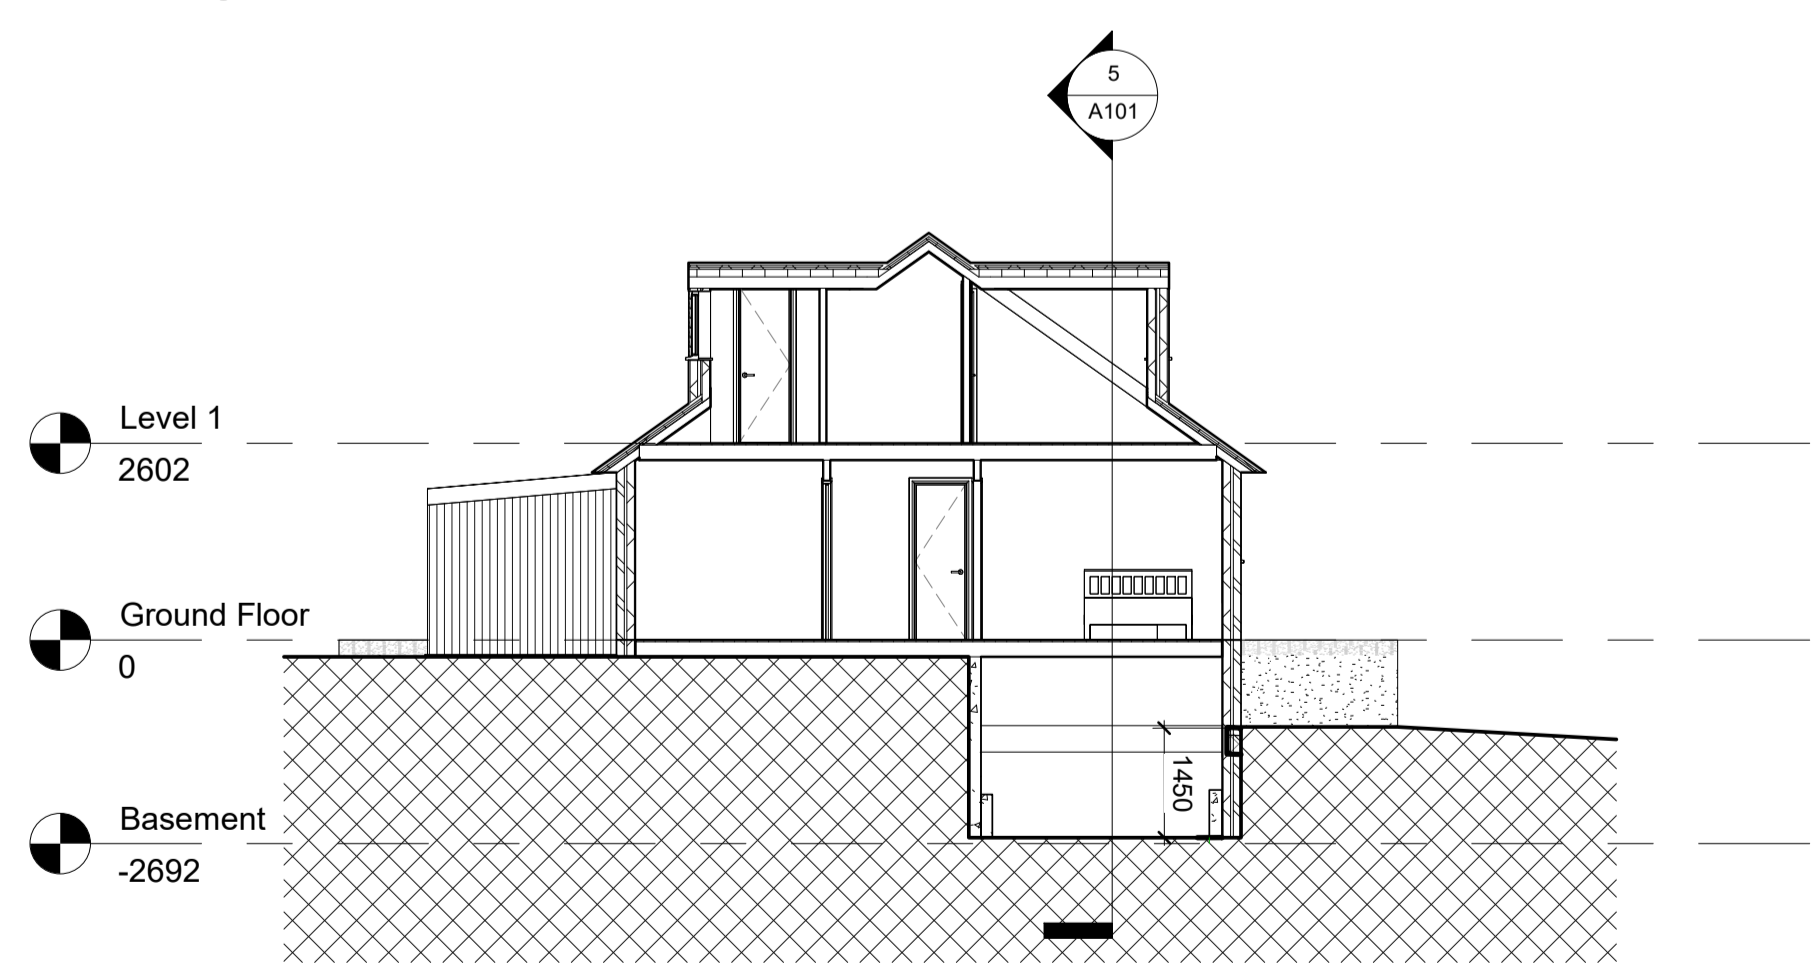

6 Section 2
1 : 100

| Rev | Description | Date |
|-----|-------------|------|
| | | |
| | | |
| | | |
| | | |
| | | |
| | | |
| | | |
| | | |
| | | |
| | | |

| | |
|--------|-------------------------|
| CODE | SUITABILITY DESCRIPTION |
| STATUS | PURPOSE OF ISSUE |

PROJECT
33 Cliff Road

TITLE
Proposed Sections / Elevations

CLIENT
David Beale

| | | |
|--------------------|-----------------------|------------------|
| DRAWN BY Author | CHECKED BY Checker | DATE 11/14/23 |
|--------------------|-----------------------|------------------|

| | |
|-------------------------|---------------------------|
| SCALE (@ A1) 1 : 100 | PROJECT NUMBER 01-2023 |
|-------------------------|---------------------------|

| | |
|-------------------------------|-----|
| DRAWING NUMBER A101 | REV |
|-------------------------------|-----|