




**1 North**  
1 : 100

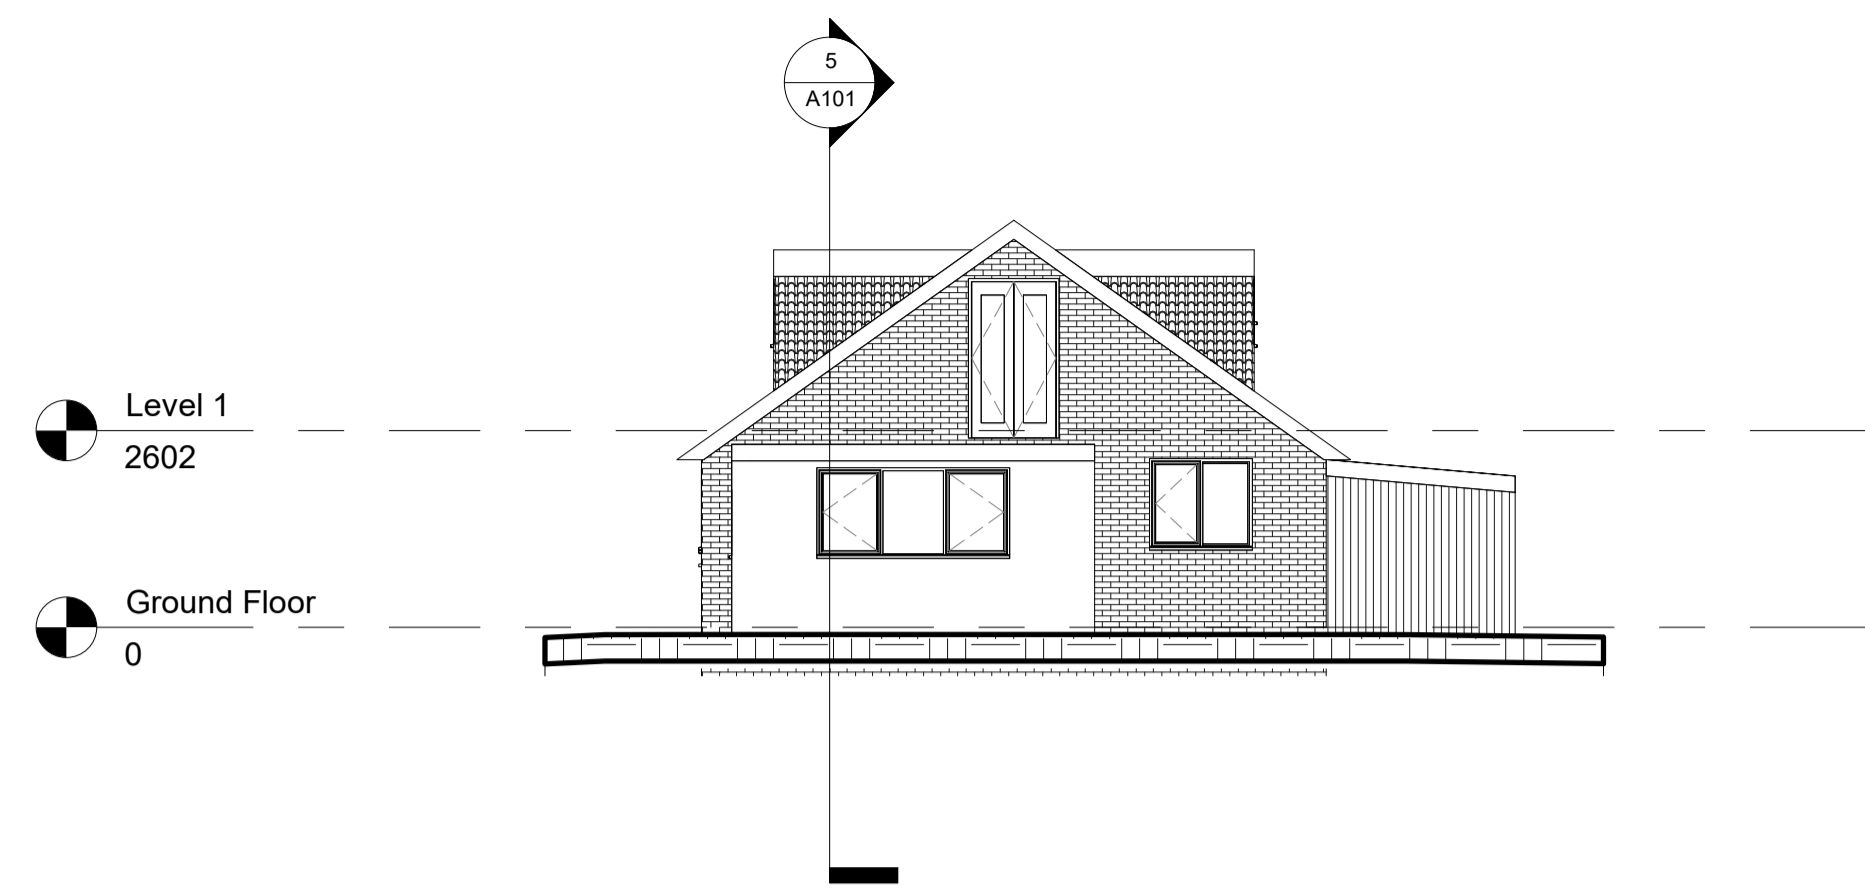


**2 West**  
1 : 100

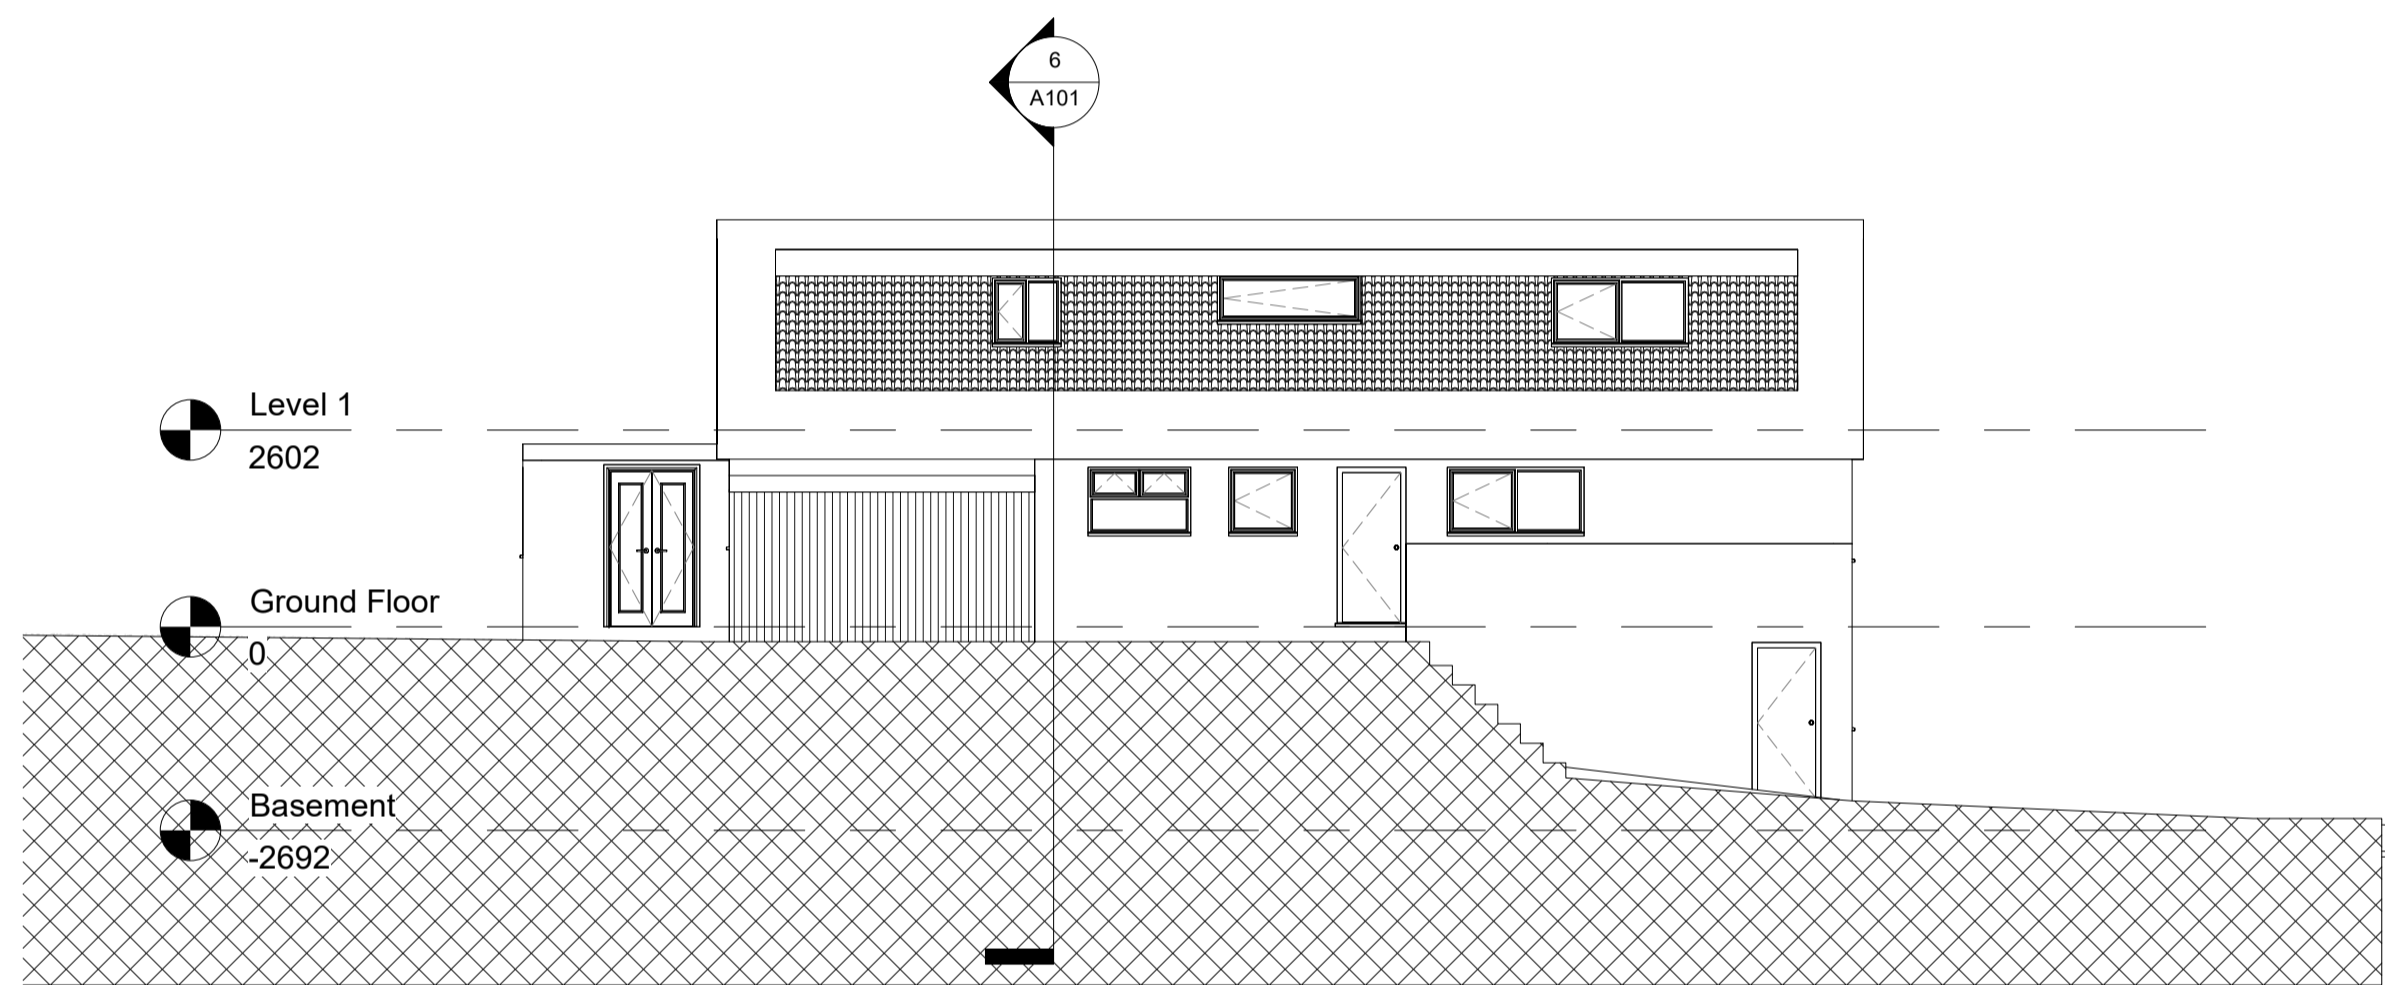


**3 South**  
1 : 100

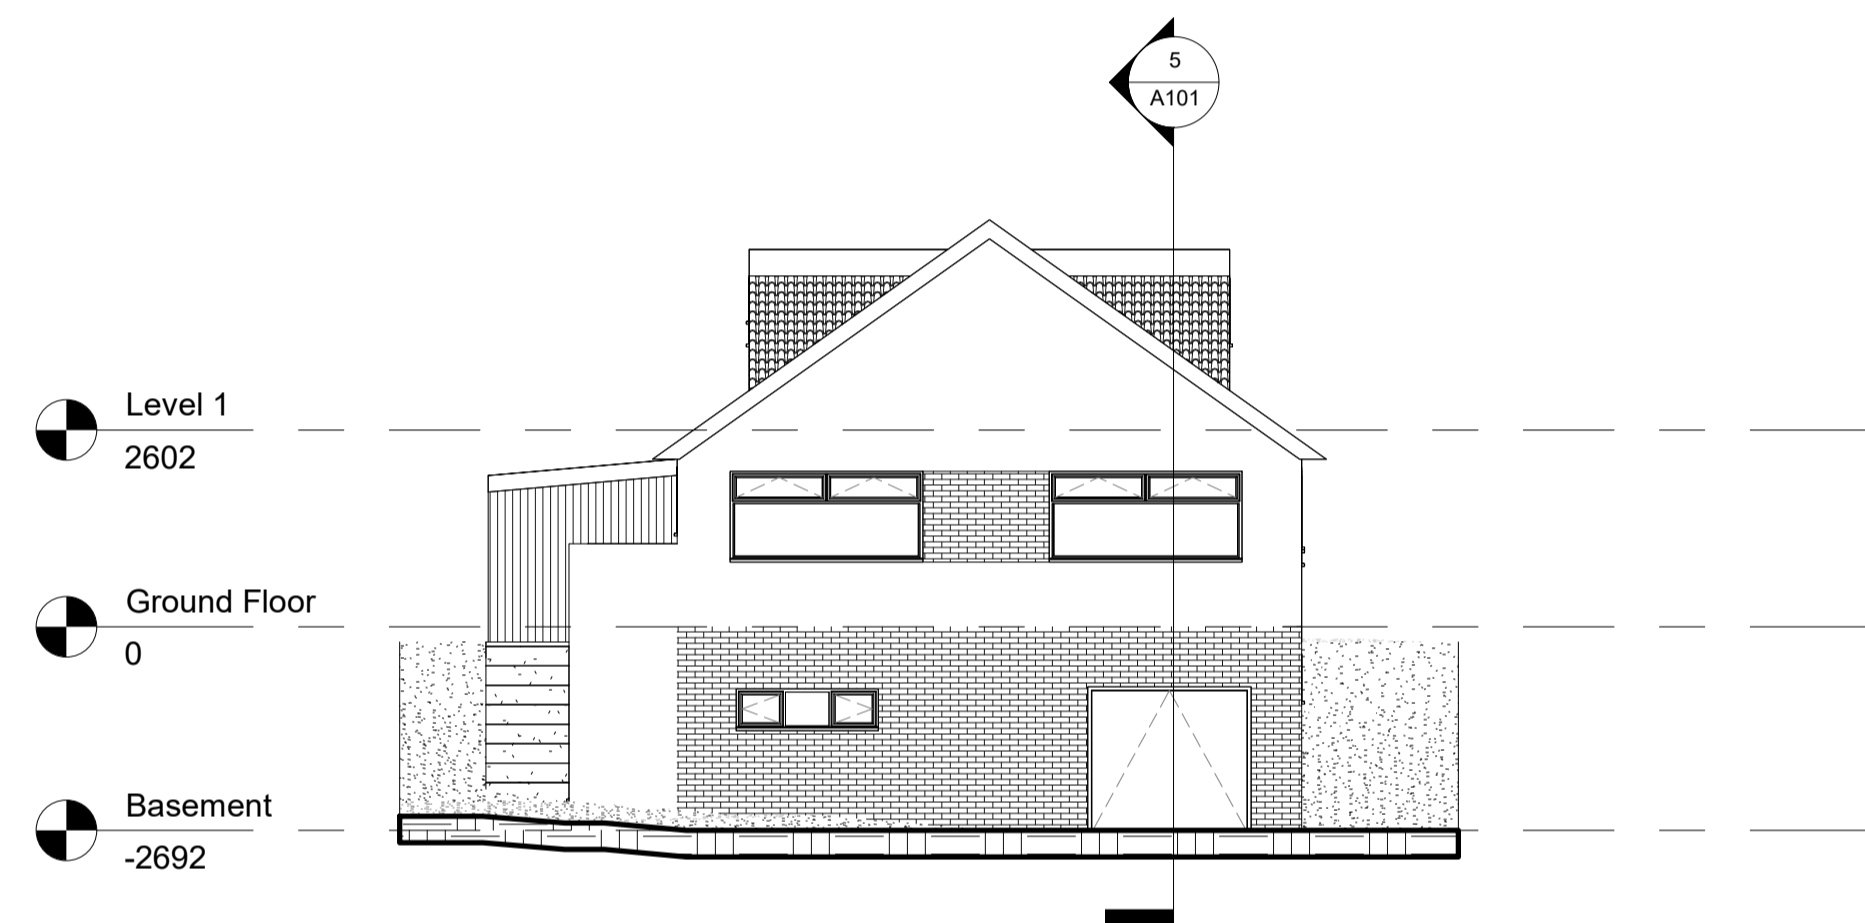

**4 East**  
1 : 100

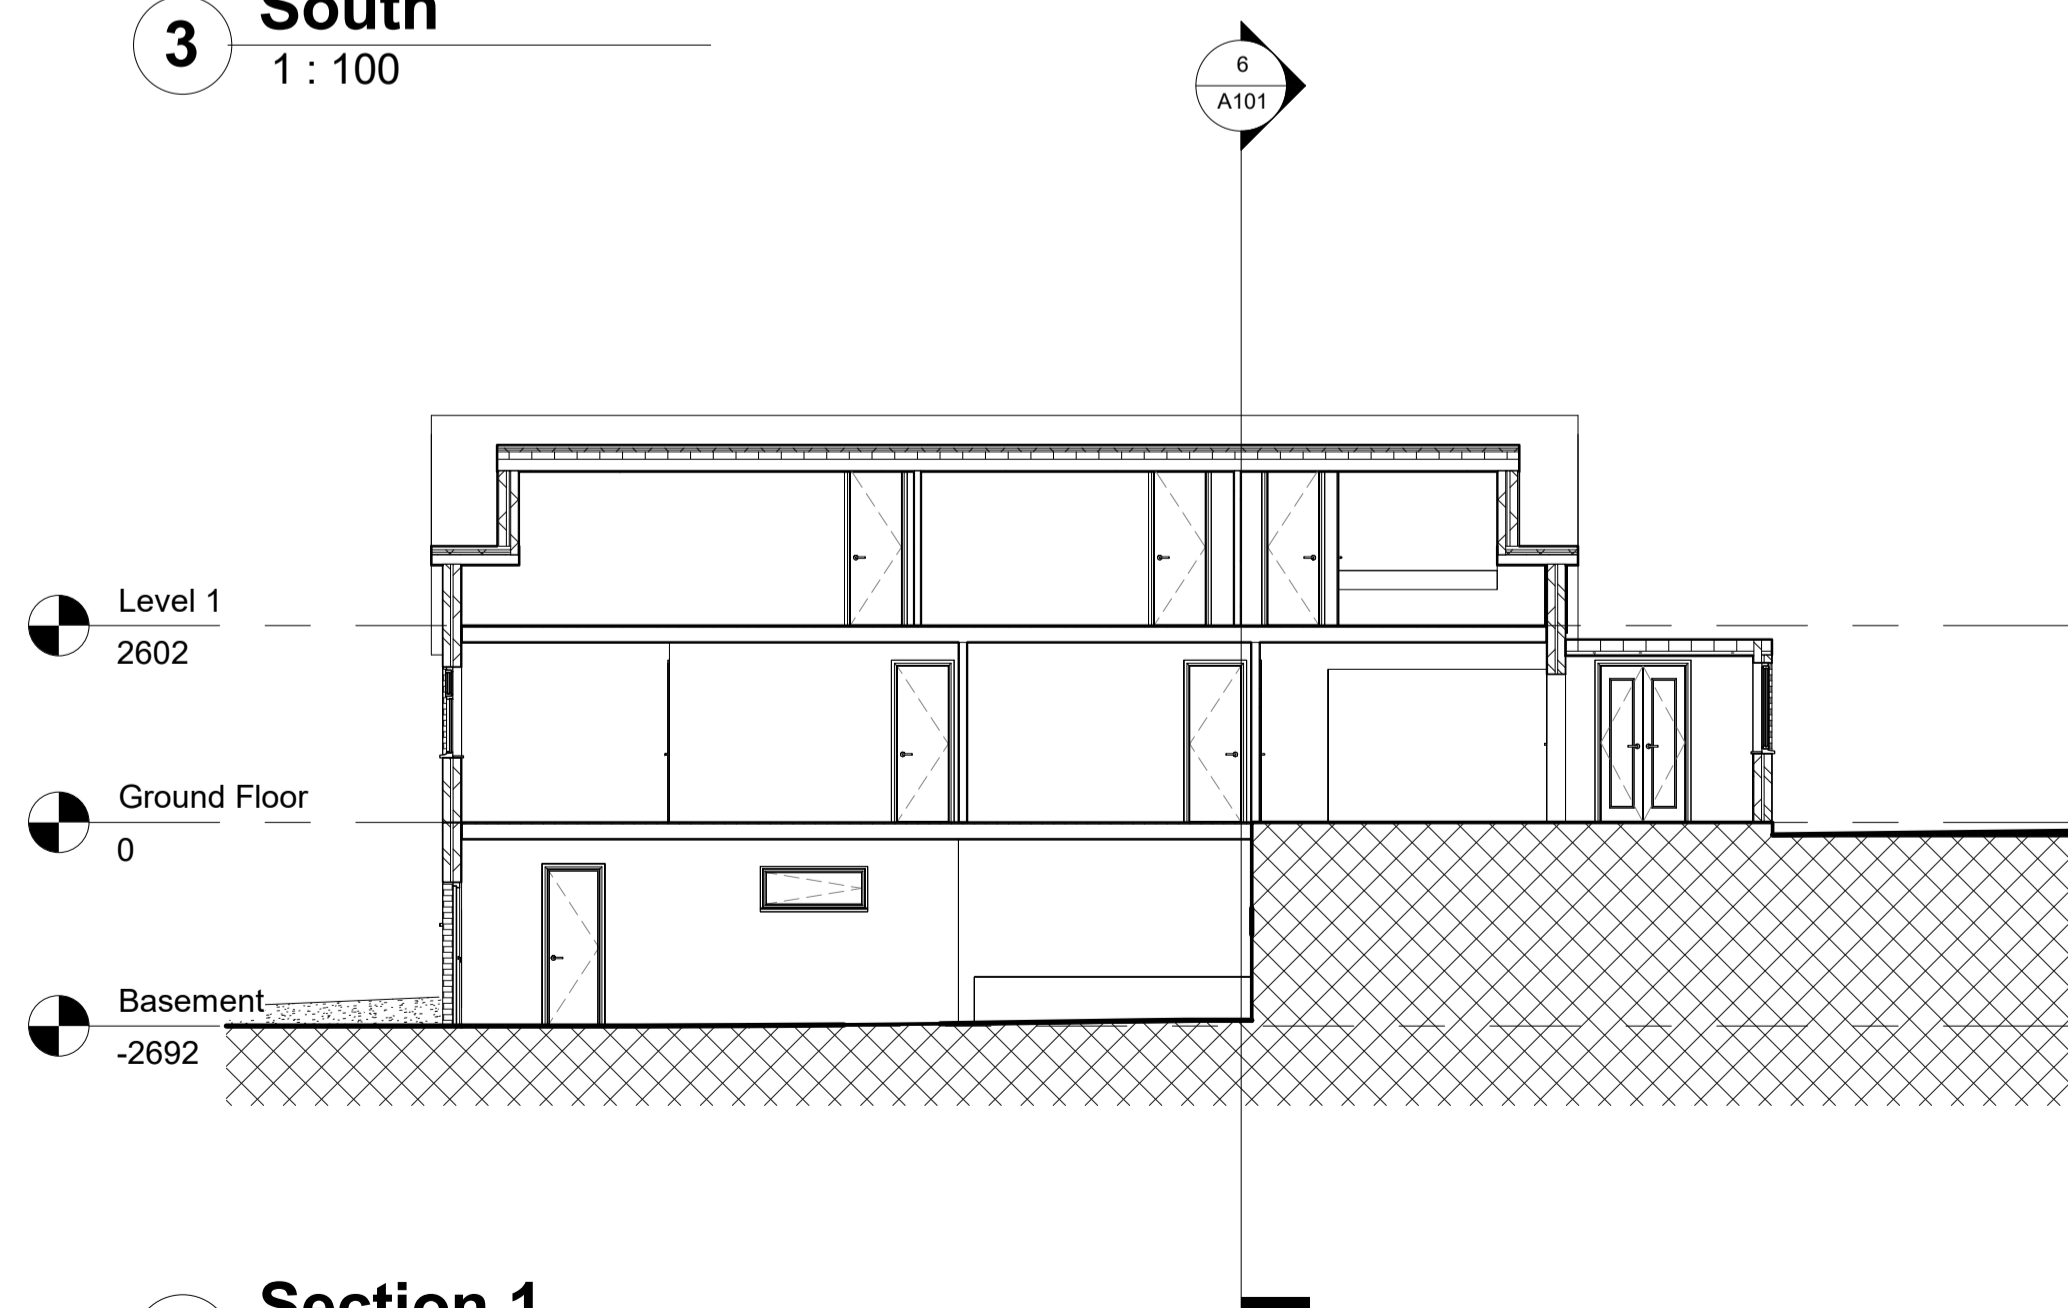

**5 Section 1**  
1 : 100

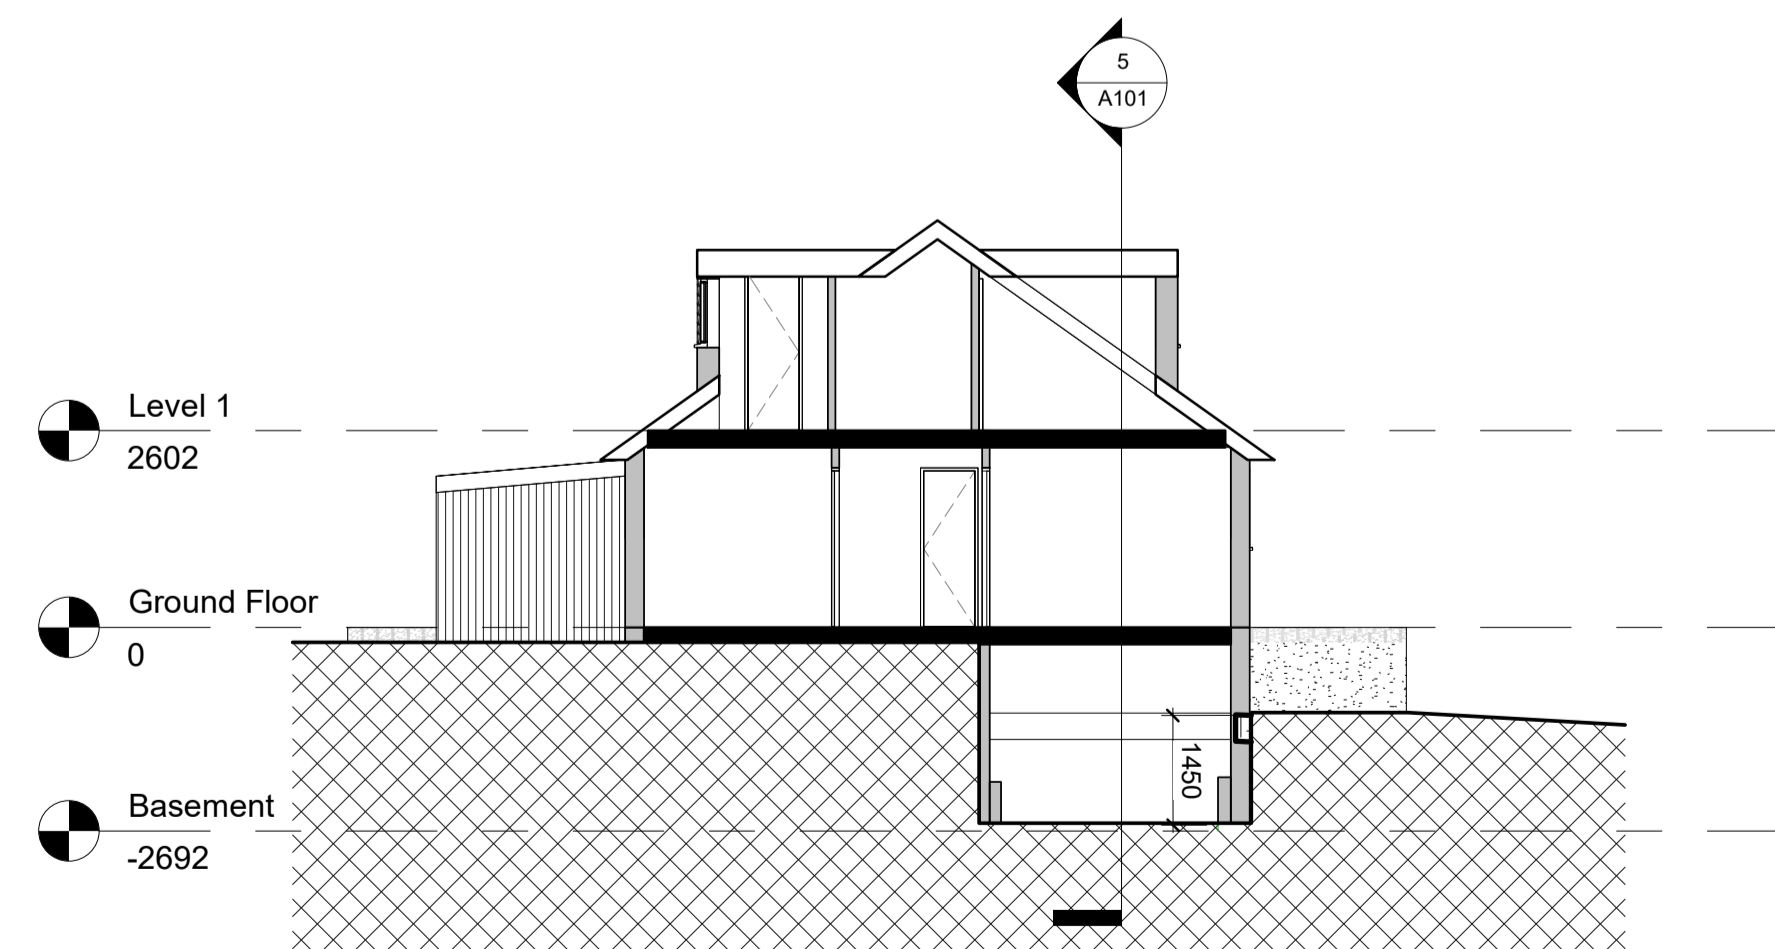

**6 Section 2**  
1 : 100

Rev	Description	Date

CODE	SUITABILITY DESCRIPTION
STATUS	PURPOSE OF ISSUE

PROJECT  
**33 Cliff Road**

TITLE  
**Existing Sections / Elevations**

CLIENT  
**David Beale**

DRAWN BY Author	CHECKED BY Checker	DATE 12/19/23
SCALE (@ A1) 1 : 100	PROJECT NUMBER 01-2023	
DRAWING NUMBER A101	REV	