


IMPORTANT NOTES: The landscape contractor should refer to the landscape specification & schedule for detail relating to the supply and planting of nursery stock which should be in accordance with BS8545: 2014. Retained trees as per AIA and TPP.

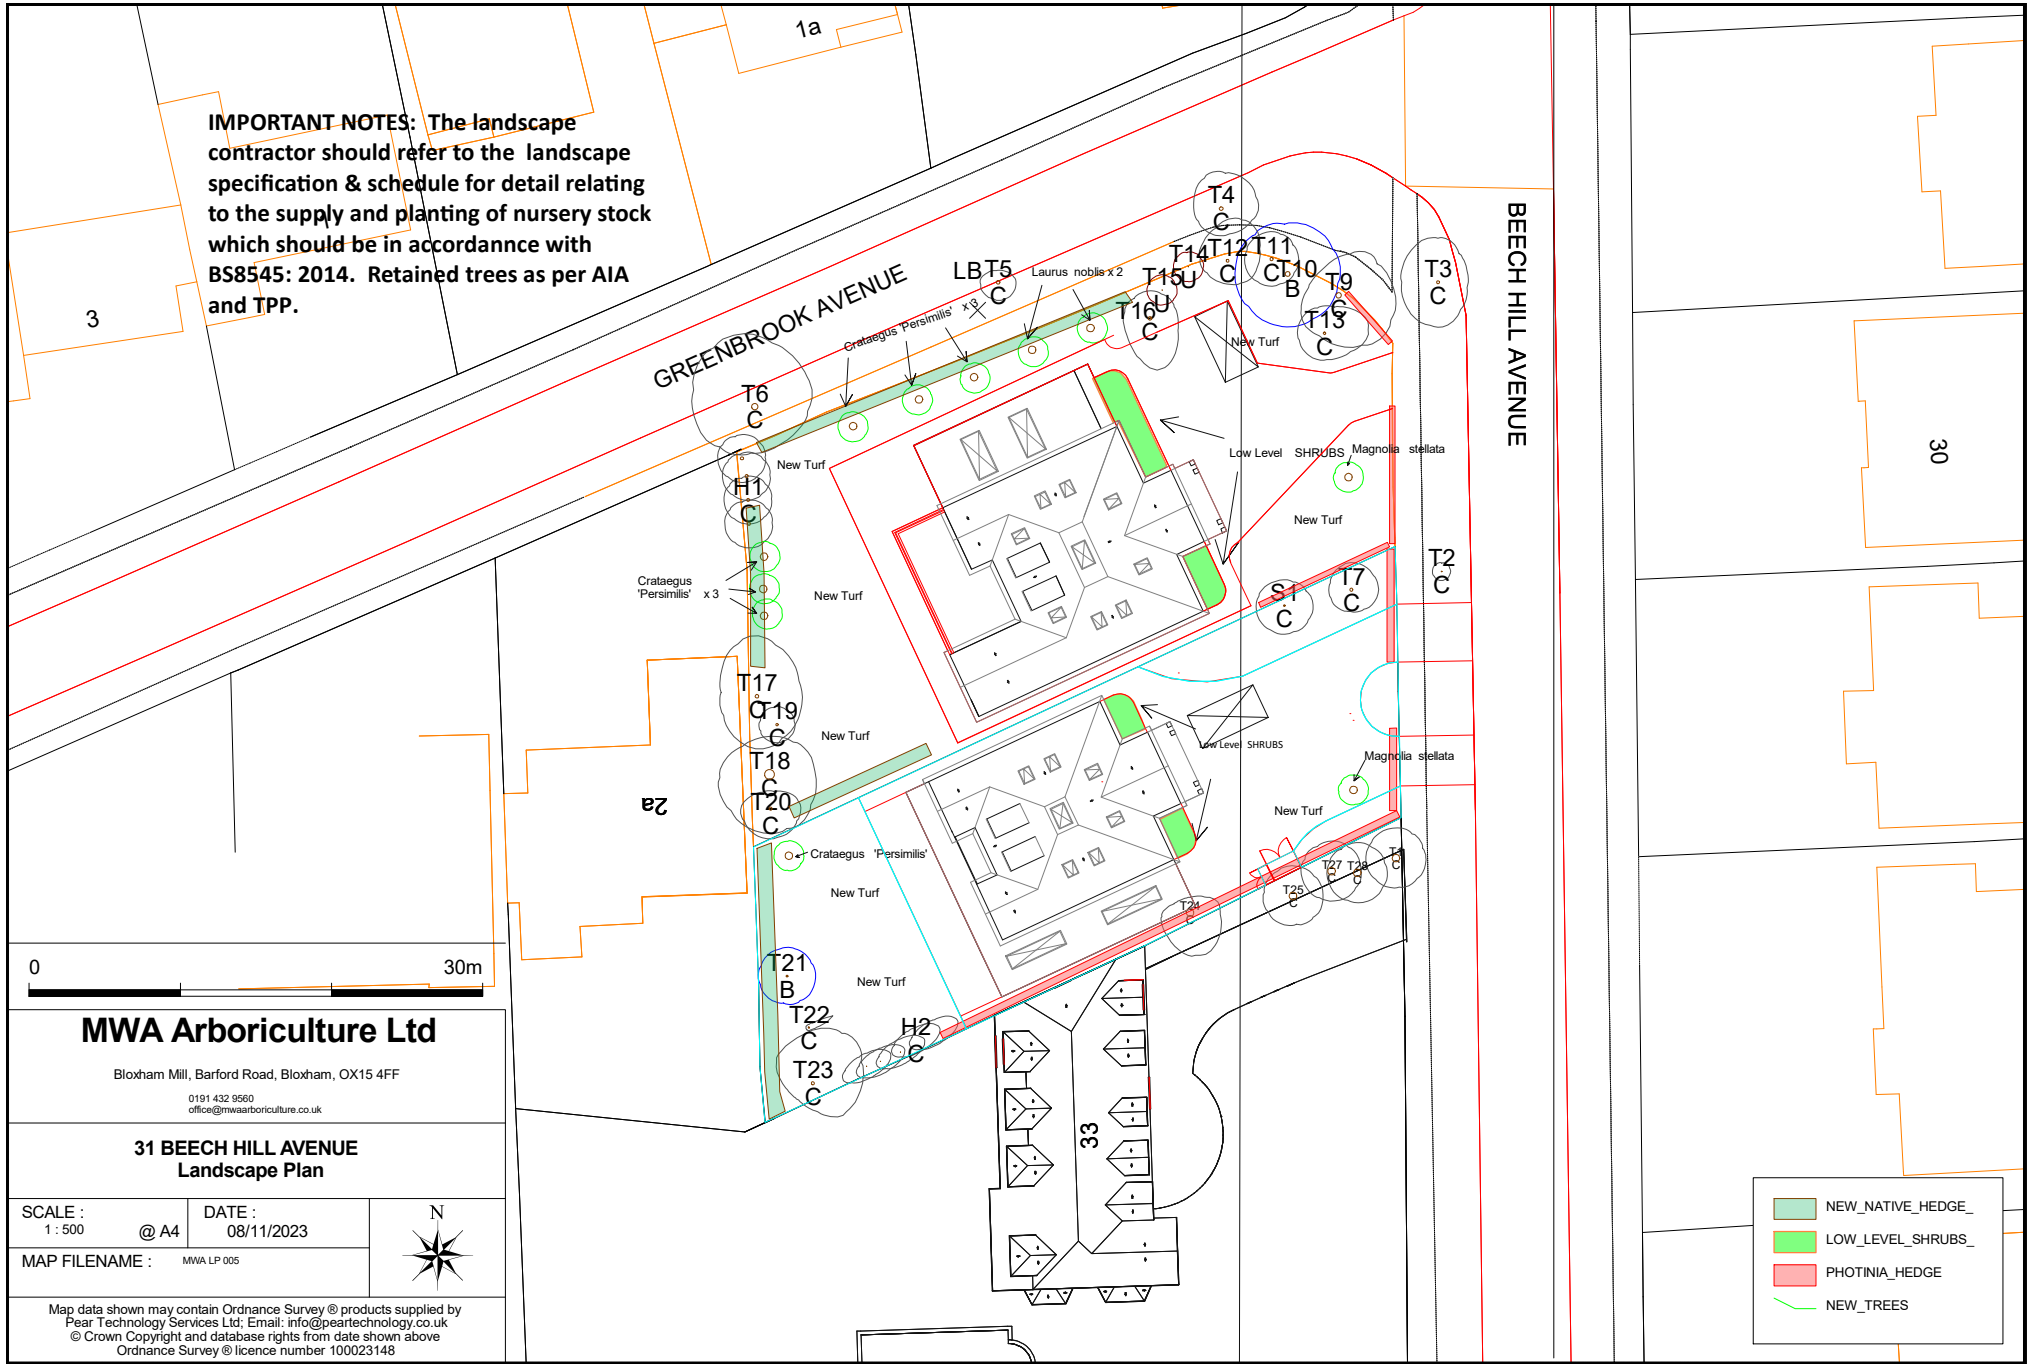

MWA Arboriculture Ltd

Bloxham Mill, Barford Road, Bloxham, OX15 4FF
 0191 432 9560
 office@mwaarboriculture.co.uk

**31 BEECH HILL AVENUE
 Landscape Plan**

SCALE : 1 : 500	DATE : 08/11/2023	
MAP FILENAME : MWA LP 005	@ A4	

Map data shown may contain Ordnance Survey © products supplied by Pear Technology Services Ltd; Email: info@peartechology.co.uk
 © Crown Copyright and database rights from date shown above
 Ordnance Survey © licence number 100023148

	NEW_NATIVE_HEDGE_
	LOW_LEVEL_SHRUBS_
	PHOTINIA_HEDGE
	NEW_TREES