

1 | Location Plan
1:1250




2 | Block Plan
1:500

Scale Bar: 1:1250 @ A1 (Metres)



Scale Bar: 1:500 @ A1 (Metres)

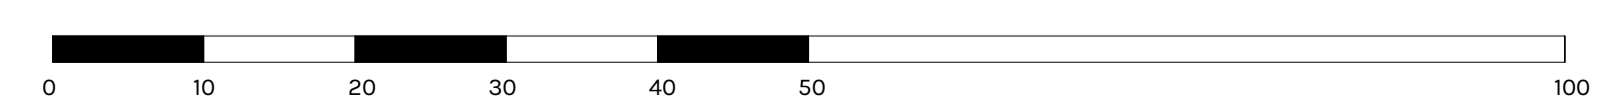

DOWEN FARMER ARCHITECTS

Unit 601, Level 6,
Peckham Levels,
95A Rye Ln,
London
SE15 4ST

T: 020 8058 7997
W: www.dowenfarmer.com

Project
Belmont Close

Project address
Belmont Close
Cockfosters
BARNET
EN4 9LS

Client
Private

Sheet number
1121-DFA-PL - 001

Sheet name
Site Location and Block Plan

Sheet scale
As indicated
@ A1

Date/time
19/12/2023 17:27:15

Rev	Description	Date	Issued	Checked
1	Planning Issue	30/11/23	ZI	JD
2	Planning Update	19/12/23	PB	JD

Key

- Application Site Boundary
- Other land owned by the applicant, close to or adjoining the application site boundary

Project status

Planning

GENERAL NOTES:

This drawing is not for construction and is for information purposes only. Contractor to provide detailed design and construction information. This drawing is to be read in conjunction with all relevant architects' and engineers' drawings and specifications. Drawings to be read in line with the approved inspectors plan check and all dimensions to be checked on site with any discrepancies reported to the architect.

OS information no accurate and not to be used for measurements.

Downen Farmer Architects Ltd is incorporated in England & Wales. Company registration number 10861309.

