




Location Plan
Scale 1:1250

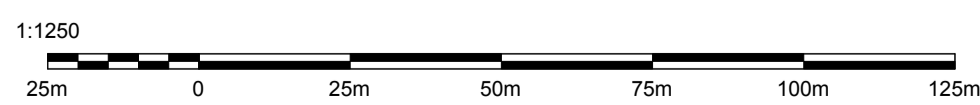

Rev	Description	Date	Drawn	Project
				18 Perrywood Way, Warwick, CV34 8DS
Scale:	As shown @ A1	Drawn by:	Date:	Status:
			Nov 2023	
Title:				Location Plan
Dwg. No.:				BR01
<p>ANJUM DESIGN Anjum Design Limited, 435 Stratford Road, Shirley, Solihull B90 3AA TEL: 0121 364 7650 E: info@anjumdesign.co.uk</p>				