



Refer to dwg. no. 001 for location of proposed height restriction barrier

Proposed elevation of retained gate & height restriction barrier beyond

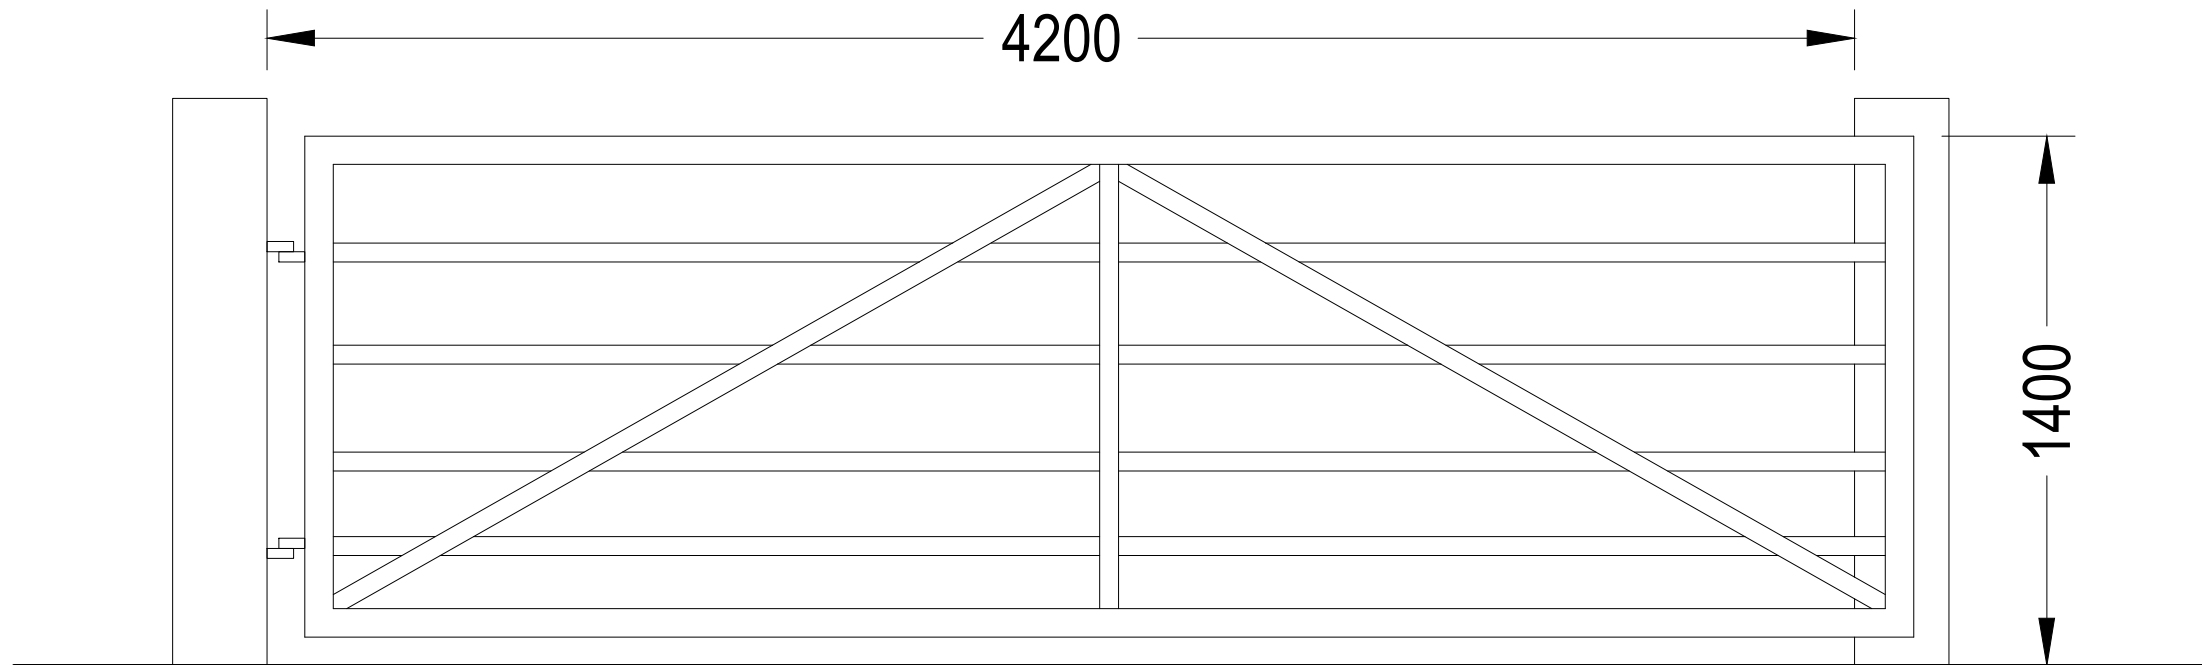

Existing elevation to metal gate

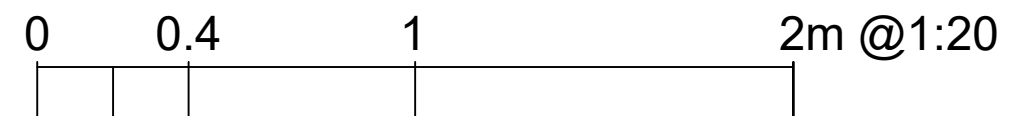

A 20.12.23 Proposed elevation amended to include retained 6-bar gate.

rjd
 Architectural Design & Project Management
 info@rjd.eu.com

project
 NOTTINGHAM CLUB,
 STRAGGLETHORPE ROAD,
 NOTTINGHAM, NG12 2JZ
 client
 THE CAMPING & CARAVANNING CLUB

drawing
 EXISTING METAL GATE & PROPOSED
 HEIGHT RESTRICTION BARRIER ELEVATIONS

date	scale	drawing no.	rev
Dec 23	1:20@A3	/006	A