


Fencing: Vertical timber palisade sections 100mm x 25mm with 25mm spacing, fixed to 47mm x 125mm cant rail, bolted to 100mm x 100mm timber post, pressure treated with clear preservative and angled top.
Posts to be set in concrete. Total height 1000mm or 1800mm as indicated, with a 50mm gap from the floor. Maximum centres of posts: 1500mm with the exception of 1200mm for the section of fencing to the front, to be removable with posts housed in Metpost concrete-in system, 4800mm wide total. Posts secured together with coach bolts. 1000mm pedestrian gate to same construction with T hinges, auto latch & bolt.

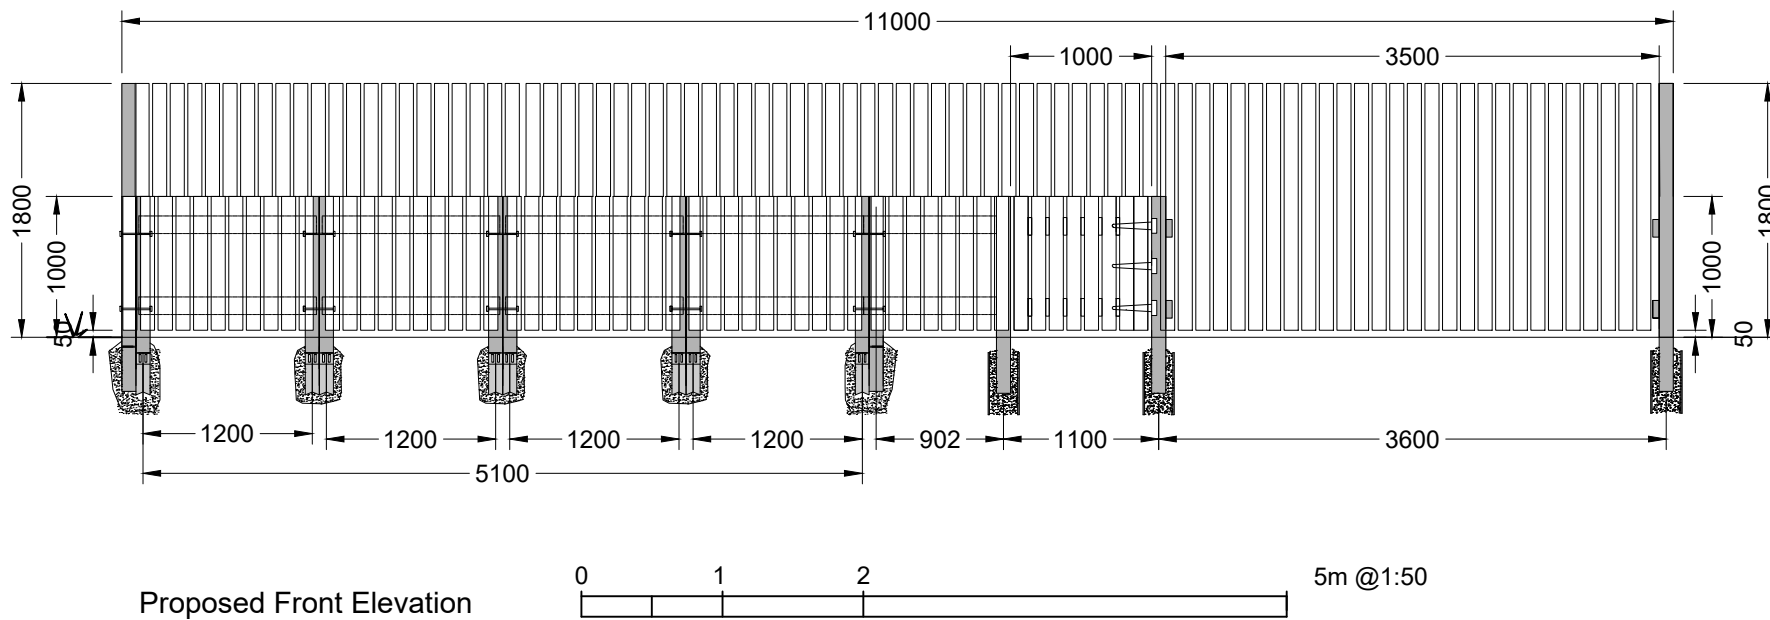

rjd
Architectural Design & Project Management
info@rjd.eu.com

project
NOTTINGHAM CLUB,
STRAGGLETHORPE ROAD,
NOTTINGHAM, NG12 2JZ
client
THE CAMPING & CARAVANNING CLUB

drawing
PROPOSED STAFF HARDSTANDING DETAILS

date scale drawing no. rev
Nov 23 Varies@A3 /003 -