
Drawing produced for planning purposes only

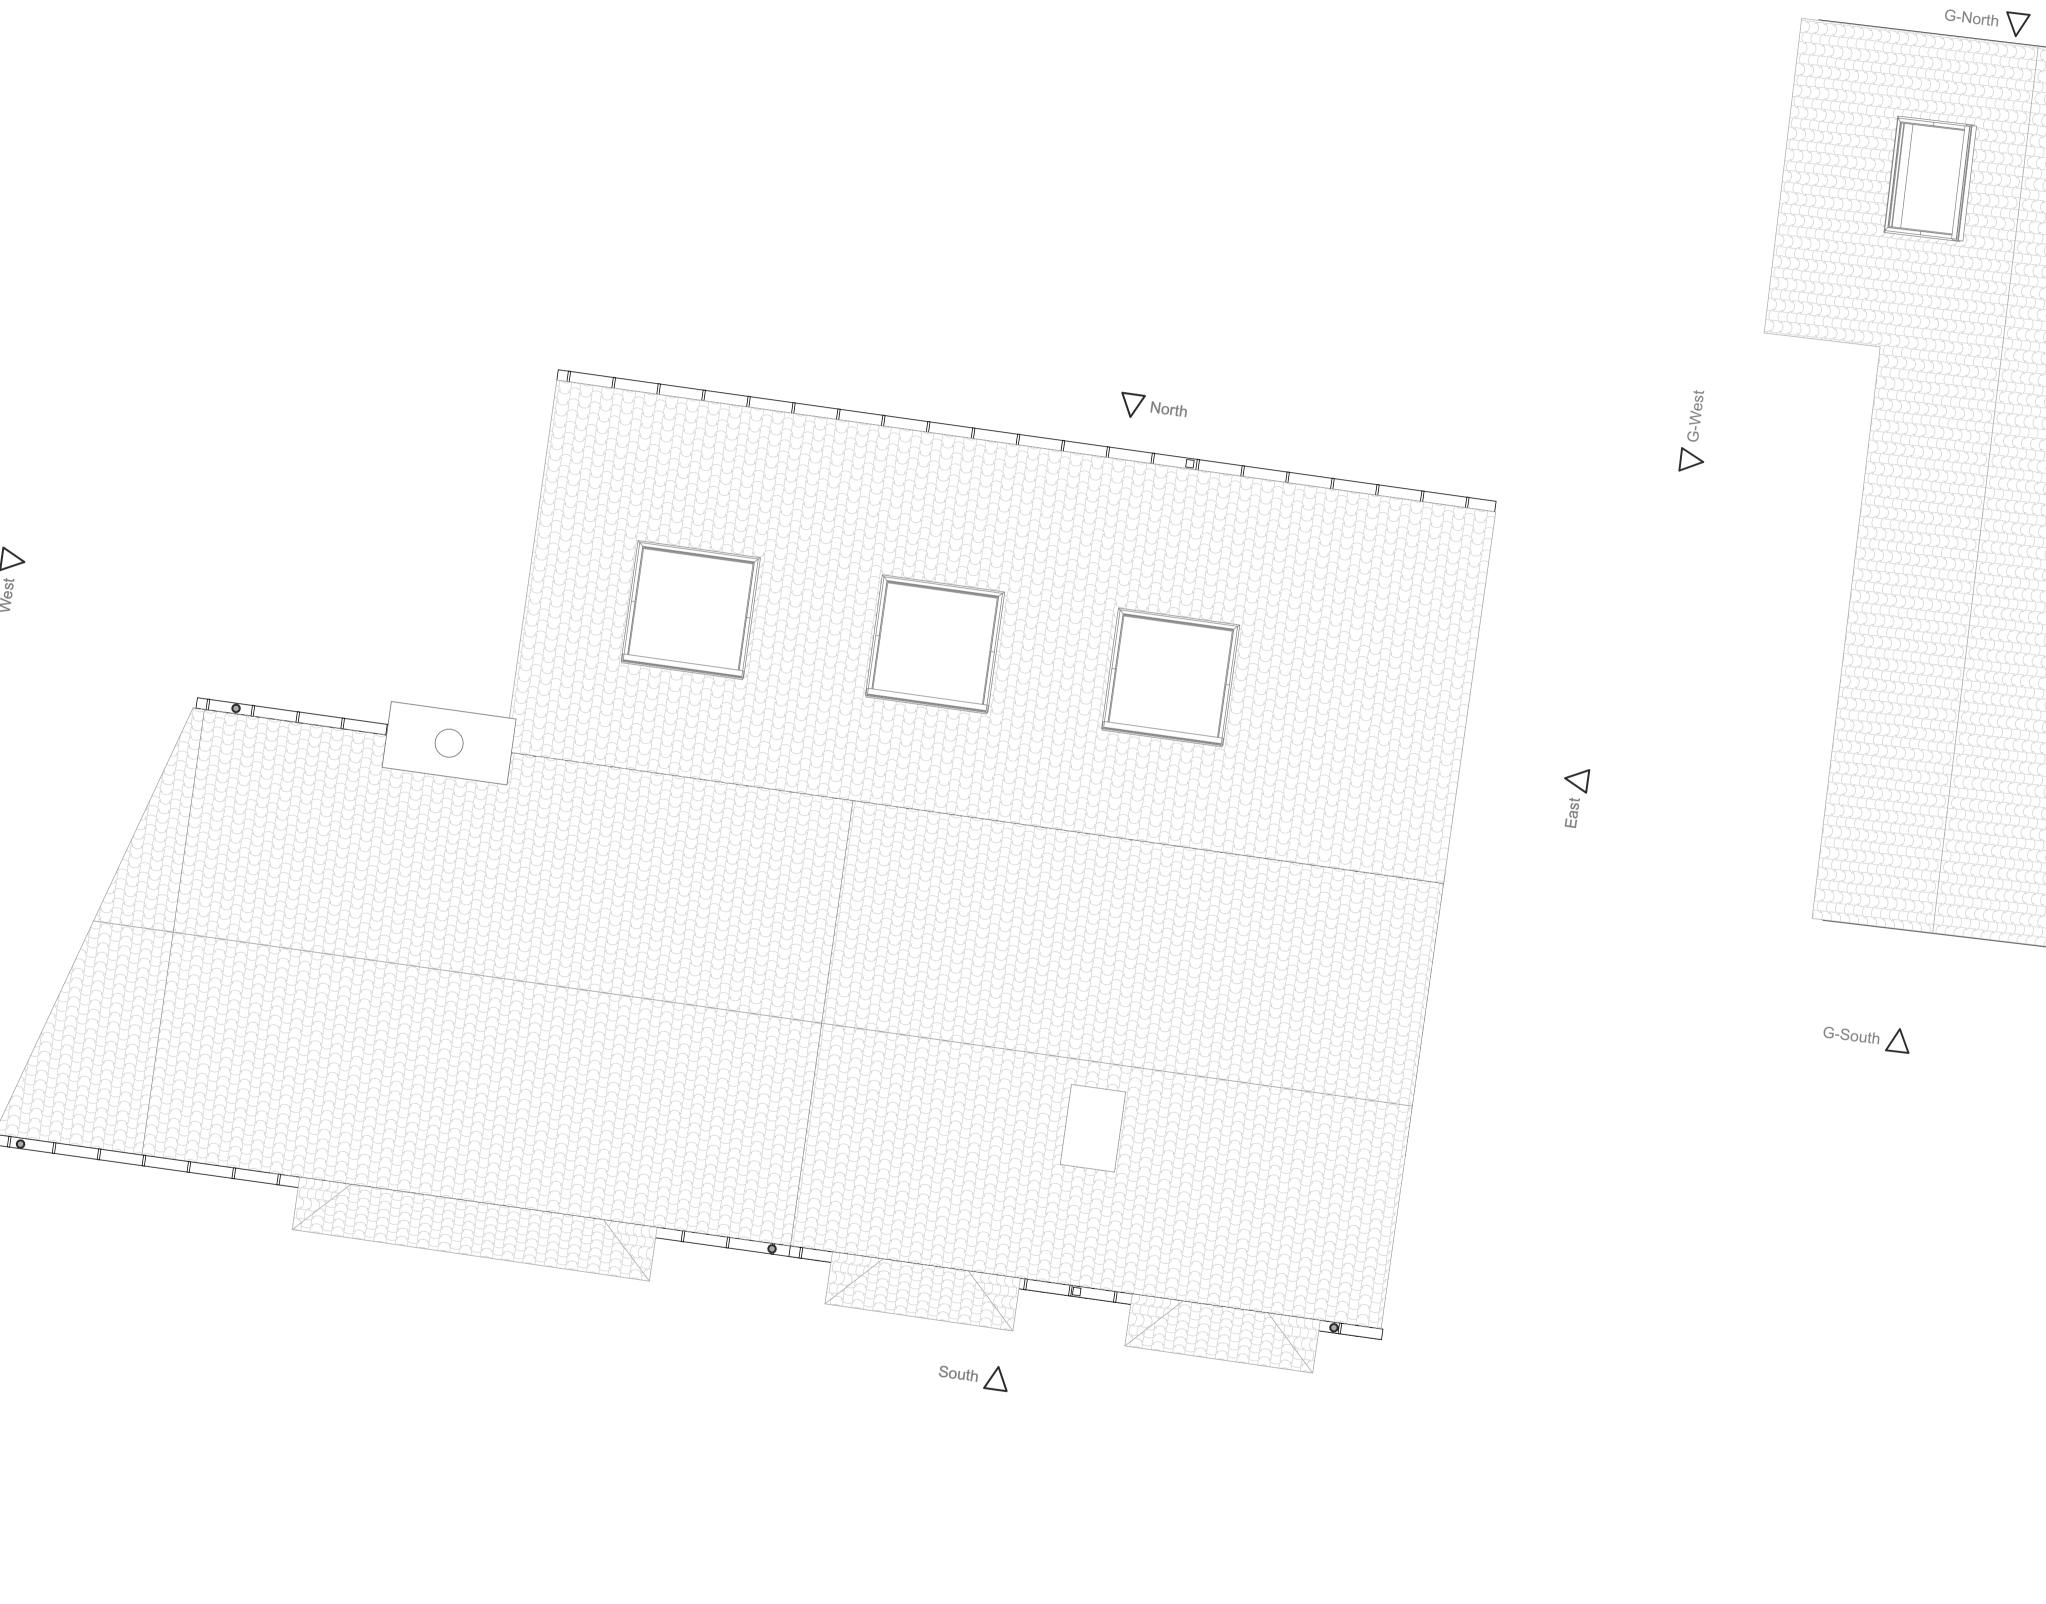

RHa RaH RHa RAH P02 12/12/2023 Planning issue P01 30/09/2023 First issue for comment rev date description by ckd

## **PLANNING**

81 Melton Lane - MR & MRS Smith

Proposed Roof Plan

drawing ref: 2301-HA-ZZ-01-D-A-0122 int. job no:

1:50

status / revision: S2 / P02 scale / format: 1:50 @ A1



Information is only to be used for the purpose as defined by its status code; S2- reference. S3- review and comment. S4/5- review and authorisation. An- approved for RIBA stage n
Do not scale from this drawing. All construction information should be taken from figured dimensions only. All dimensions in mm / all levels in metres unless noted.
The title, copyright and confidential information in this document belongs to HA. Copyright 2023. All rights reserved. You may not reproduce this document or disclose it to others without the consent of HA.