


10cm

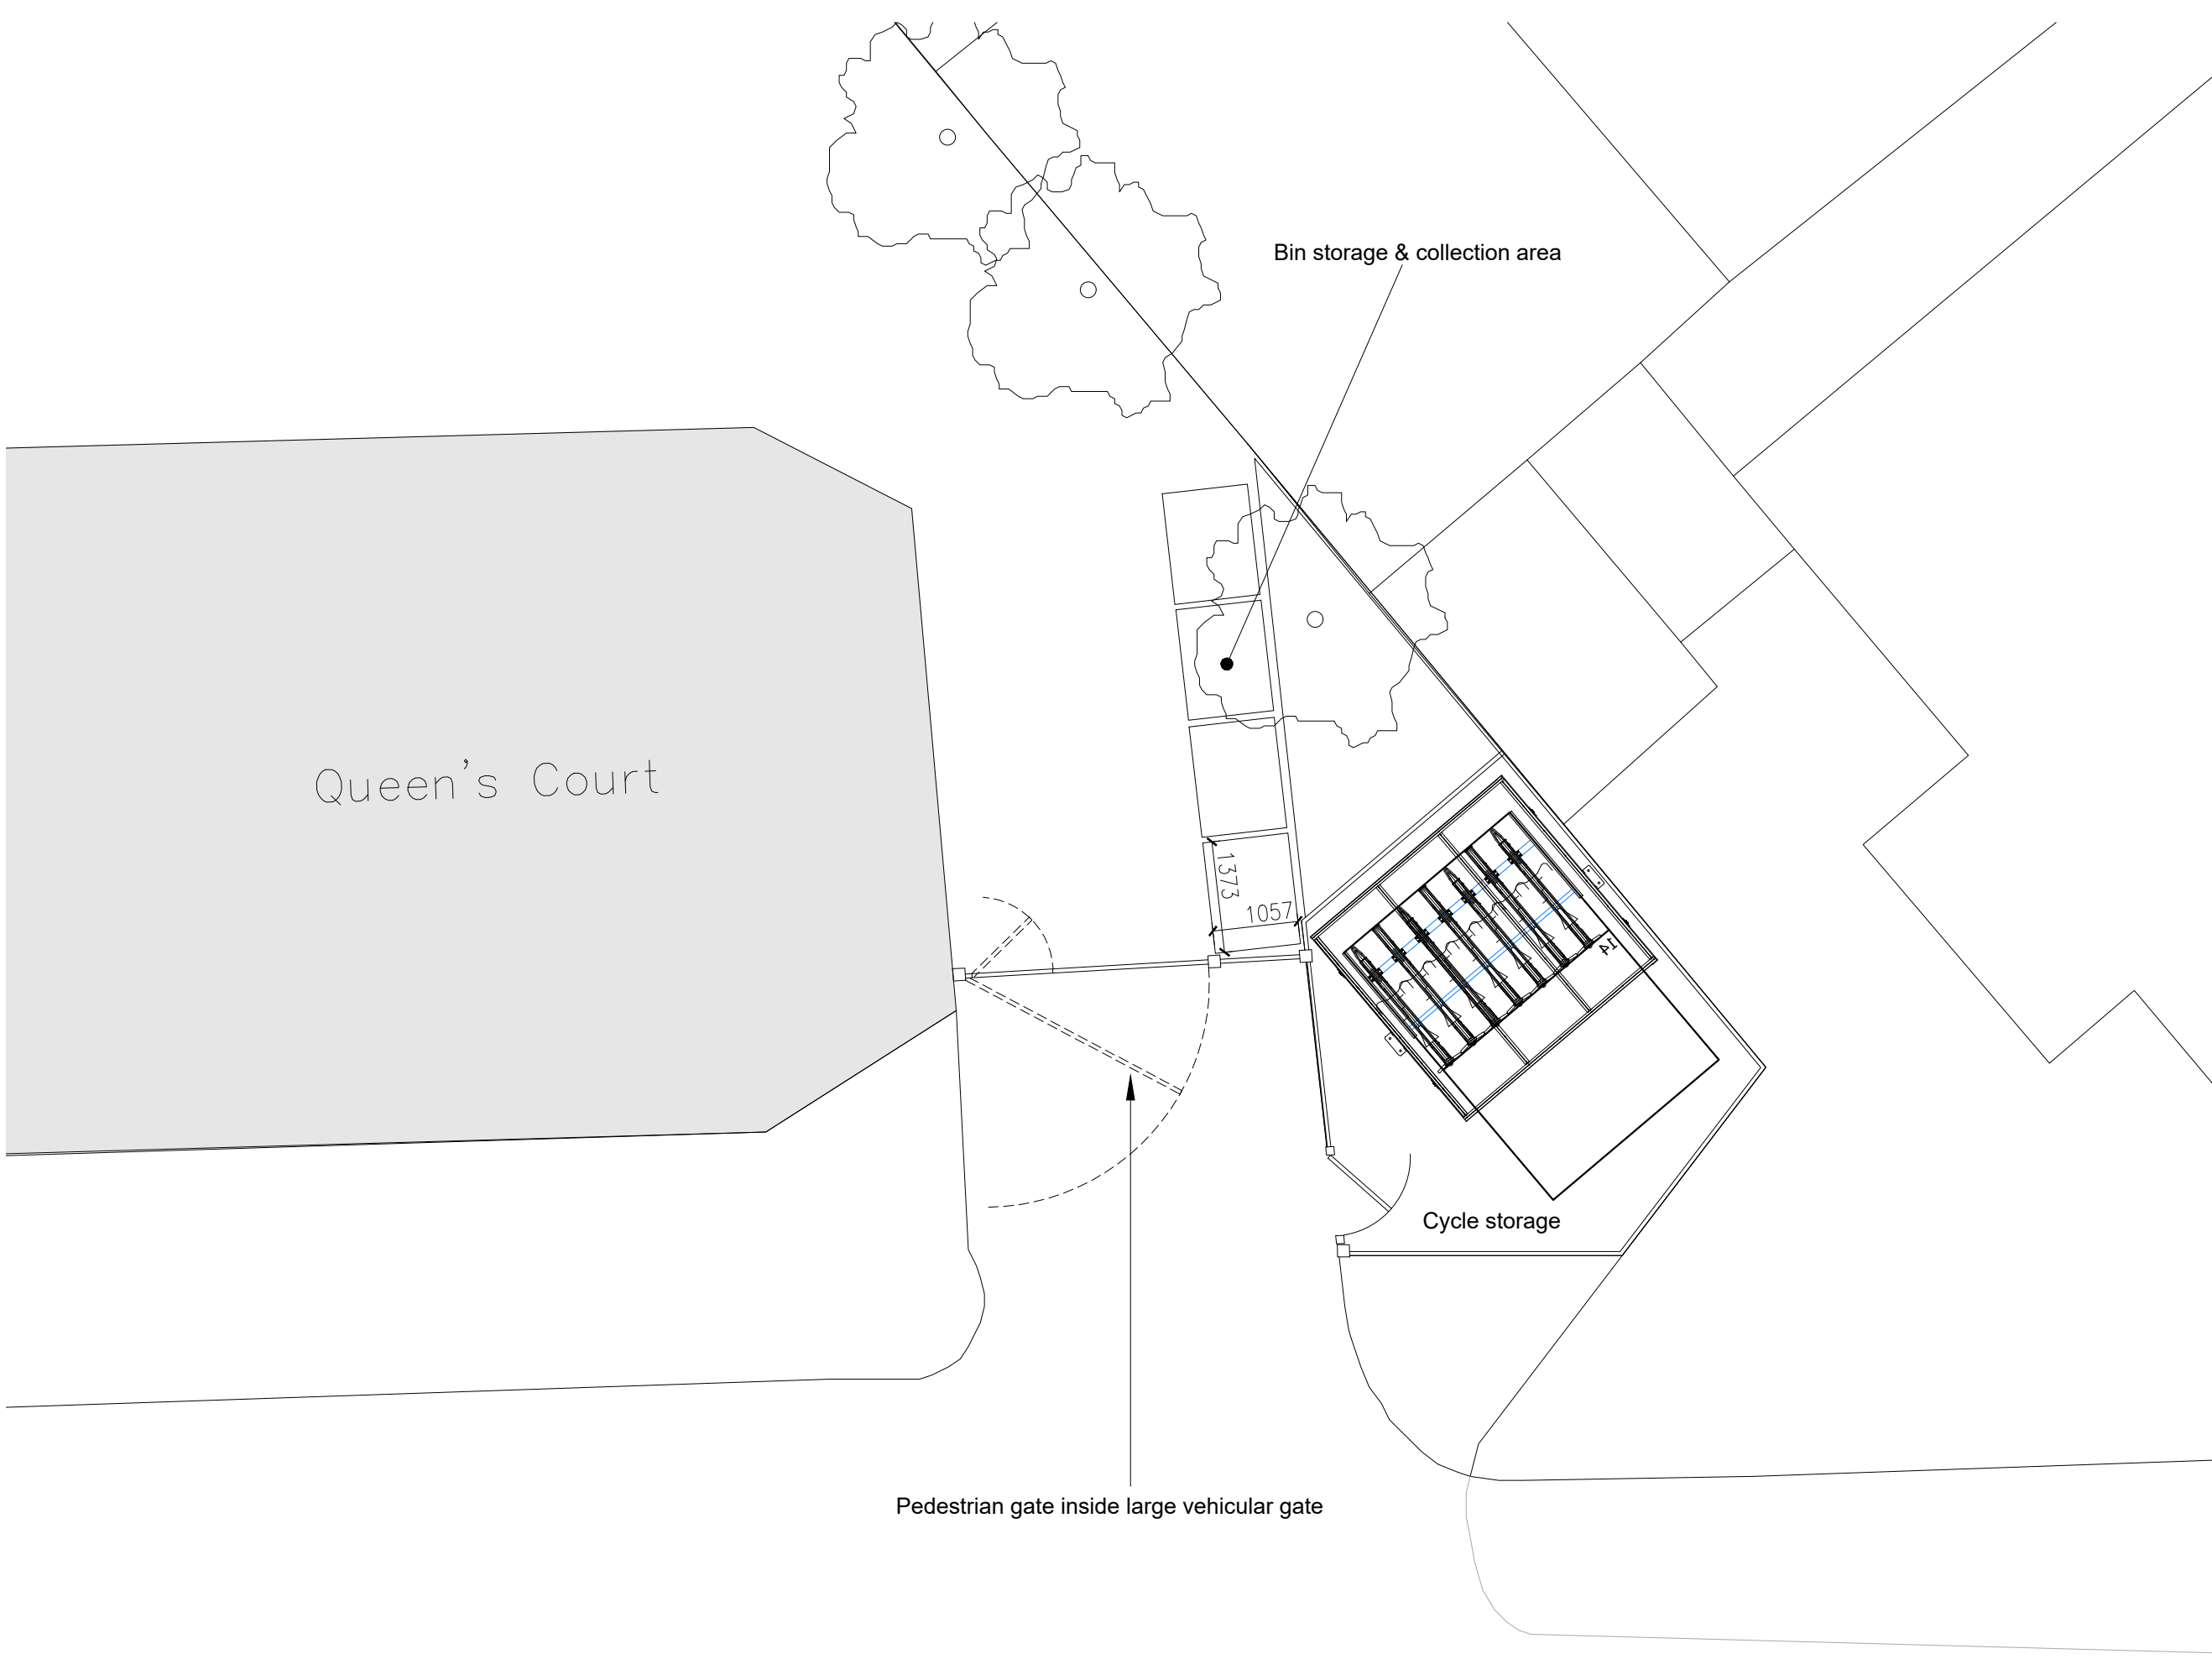

All dimensions must be checked on site and not scaled from this drawing. Any dimensional discrepancies discovered must be reported to the Surveyor before proceeding. This drawing is to be read in conjunction with all relevant documents.

This drawing is copyright © and may not be reproduced without permission

Revisions		

CLIENT

JOB DESCRIPTION
**Queens Court,
 Queens Road, Clifton,
 Bristol BS8 1ND**

DRAWING TITLE
Proposed Plan

Scale	Date	Drawn	Checked
1:200 @ A3	OCT 23	AJ	SC

cubic
Cubic Building Surveying
 Trading style of Cubic Property Consulting Ltd
 Verona, Bolney Road, Lower Shiplake
 Henley-on-Thames, RG9 3NT
 www.cubicbs.co.uk
 T: 07961 111245

Drawing Number **C33125 -101**

