


**SECTION KEY**


1. Proposed block paving
2. Granite sets
3. Timber planks
4. Concrete steps
5. Kerb laid flush
6. Timber seating
7. Timber table and seating
8. Timber lounge chairs built into planter
9. Cycle stand
10. Shady scent planting
11. Rain garden
12. Sunny scent planting
13. Existing stone wall capped at grade, topped with black metal railings
14. Table tennis
15. Public art space
16. Timber top steps
17. Raised metal planter
18. Timber bench to planter edge
19. Metal edging
20. Metal railing
21. Asphalt finish
22. Concrete slab paving
23. Flowering lawn mix
24. Tactile Paving



Section A: Through Community Center Terrace

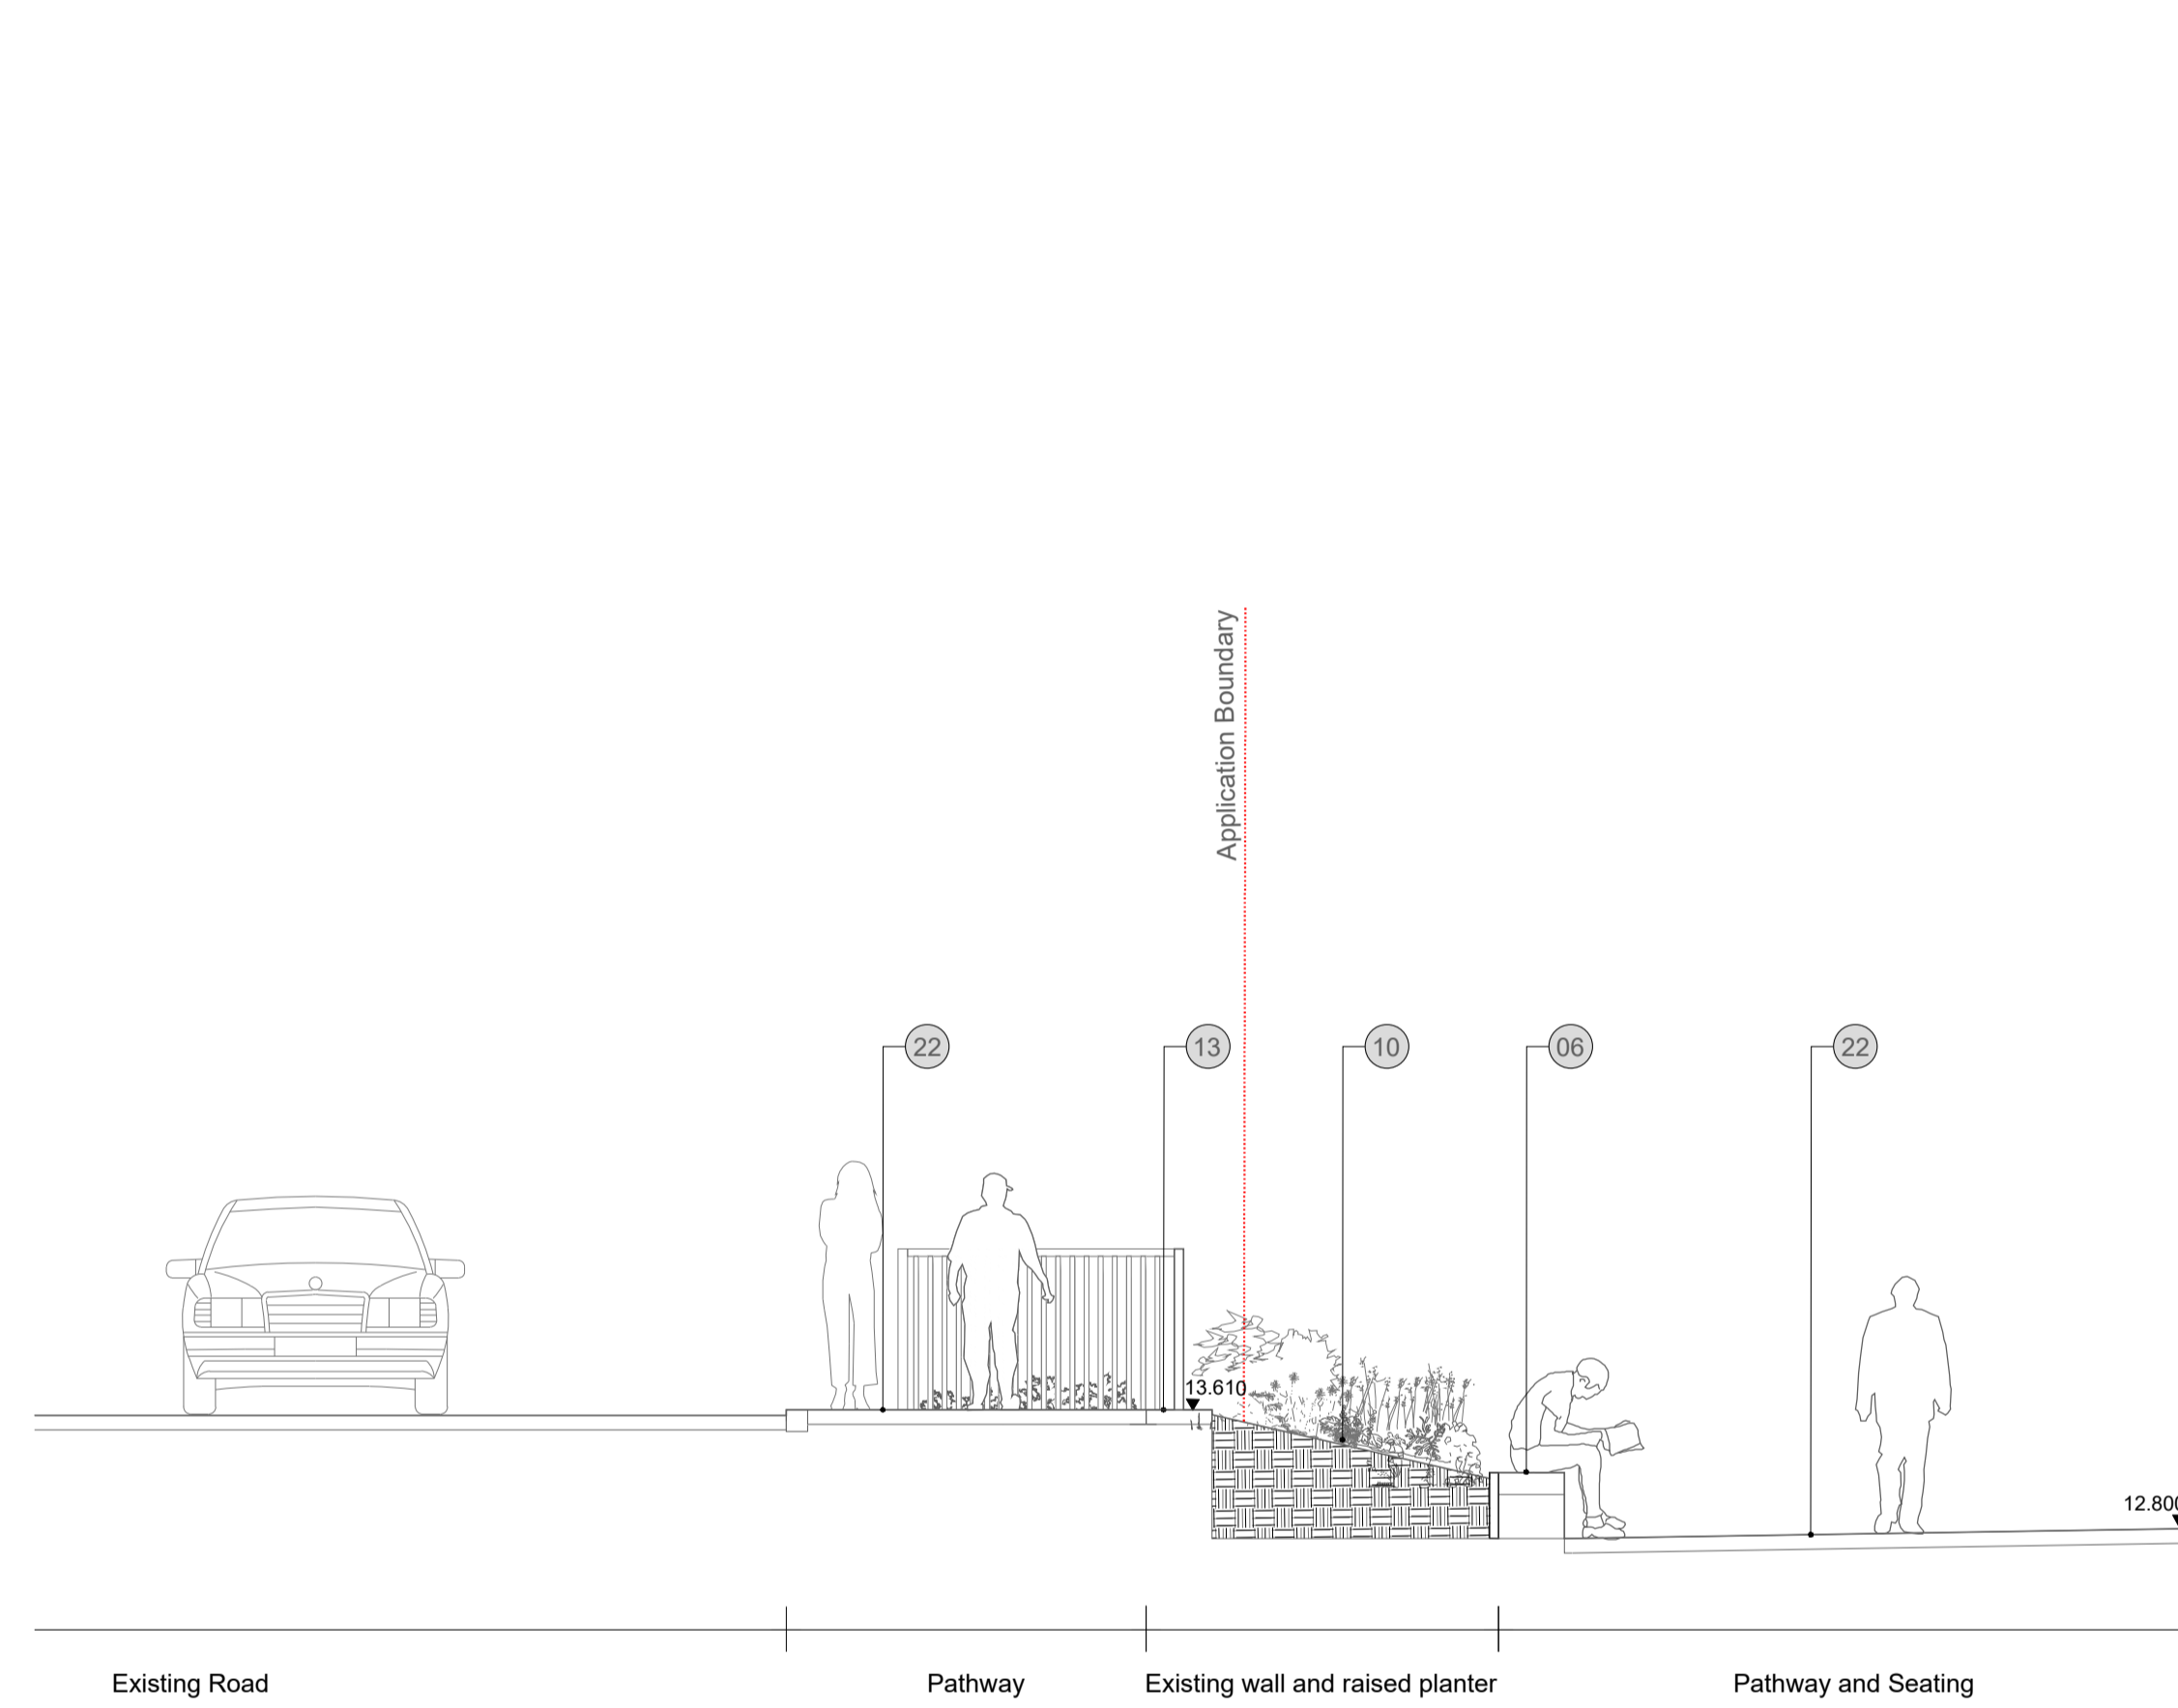

Section B: Through Kingsland Road

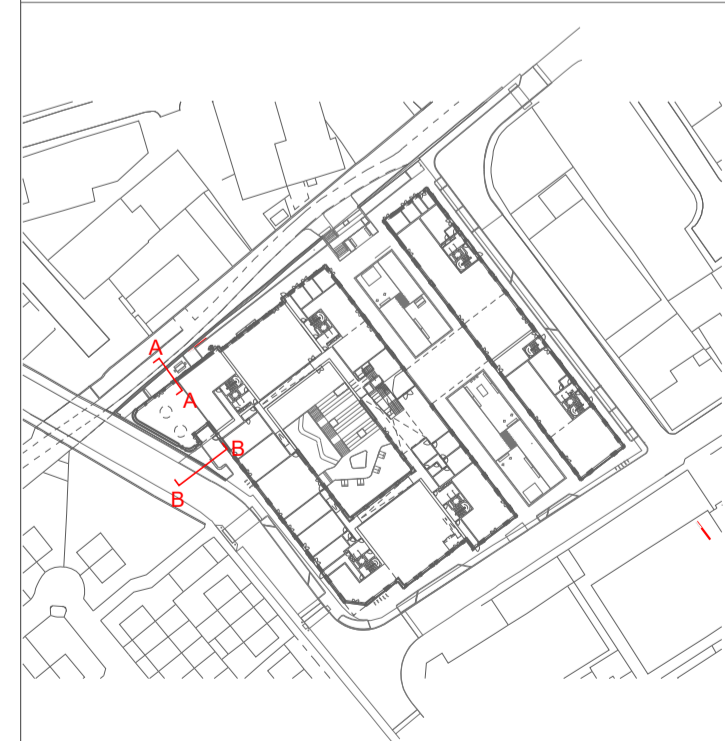

Do not scale drawings. All dimensions to be checked on site.  
 Errors to be reported immediately to landscape architect.  
 To be read in conjunction with all relevant architects, Services and engineers drawings.



Revision Tracker	
01 - For Information	
02 - For planning	
03 - For Planning	

Status	
S2	24.03.2023
S2	30.03.2023
S2	16.11.2023

**Churchman Thornhill Finch**

London  
 3rd Floor, 14 Bowden Street,  
 Kennington, London SE11 4DS  
 +44(0)20 3727 6780

Bristol  
 Harbourside House,  
 4-5 The Grove, BS1 4QZ  
 +44(0)20 3727 6788

Date 30.03.2023  
 Scale 1:50/A1  
 Drawn LW/DF

Location Bristol  
 Client Dominus

**New Henry Street  
 Landscape Section 05**

